


# PLAN URBANISTIC DE DETALIU

## LOCUINTA P+M/1E SI IMPREJMUIRE

### -SITUATIA EXISTENTA-

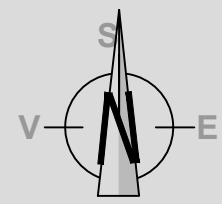

#### DELIMITARI

- Limita proprietate
- Limite parcele inscrise in C.F. existente
- Constructii - locuinte existente


#### ZONIFICARE FUNCTIONALA

- Zona locuinte individuale cu maxim 2 apartamente
- Zona verde aliniamente

#### CIRCULATII

- Drumuri existente
- Circulatii pietonale

Nr. Pct.	Coordonate pct.de contur	
	X [m]	Y [m]
1	476730.82	203303.09
2	476750.42	203326.57
3	476776.57	203307.37
4	476762.76	203290.77

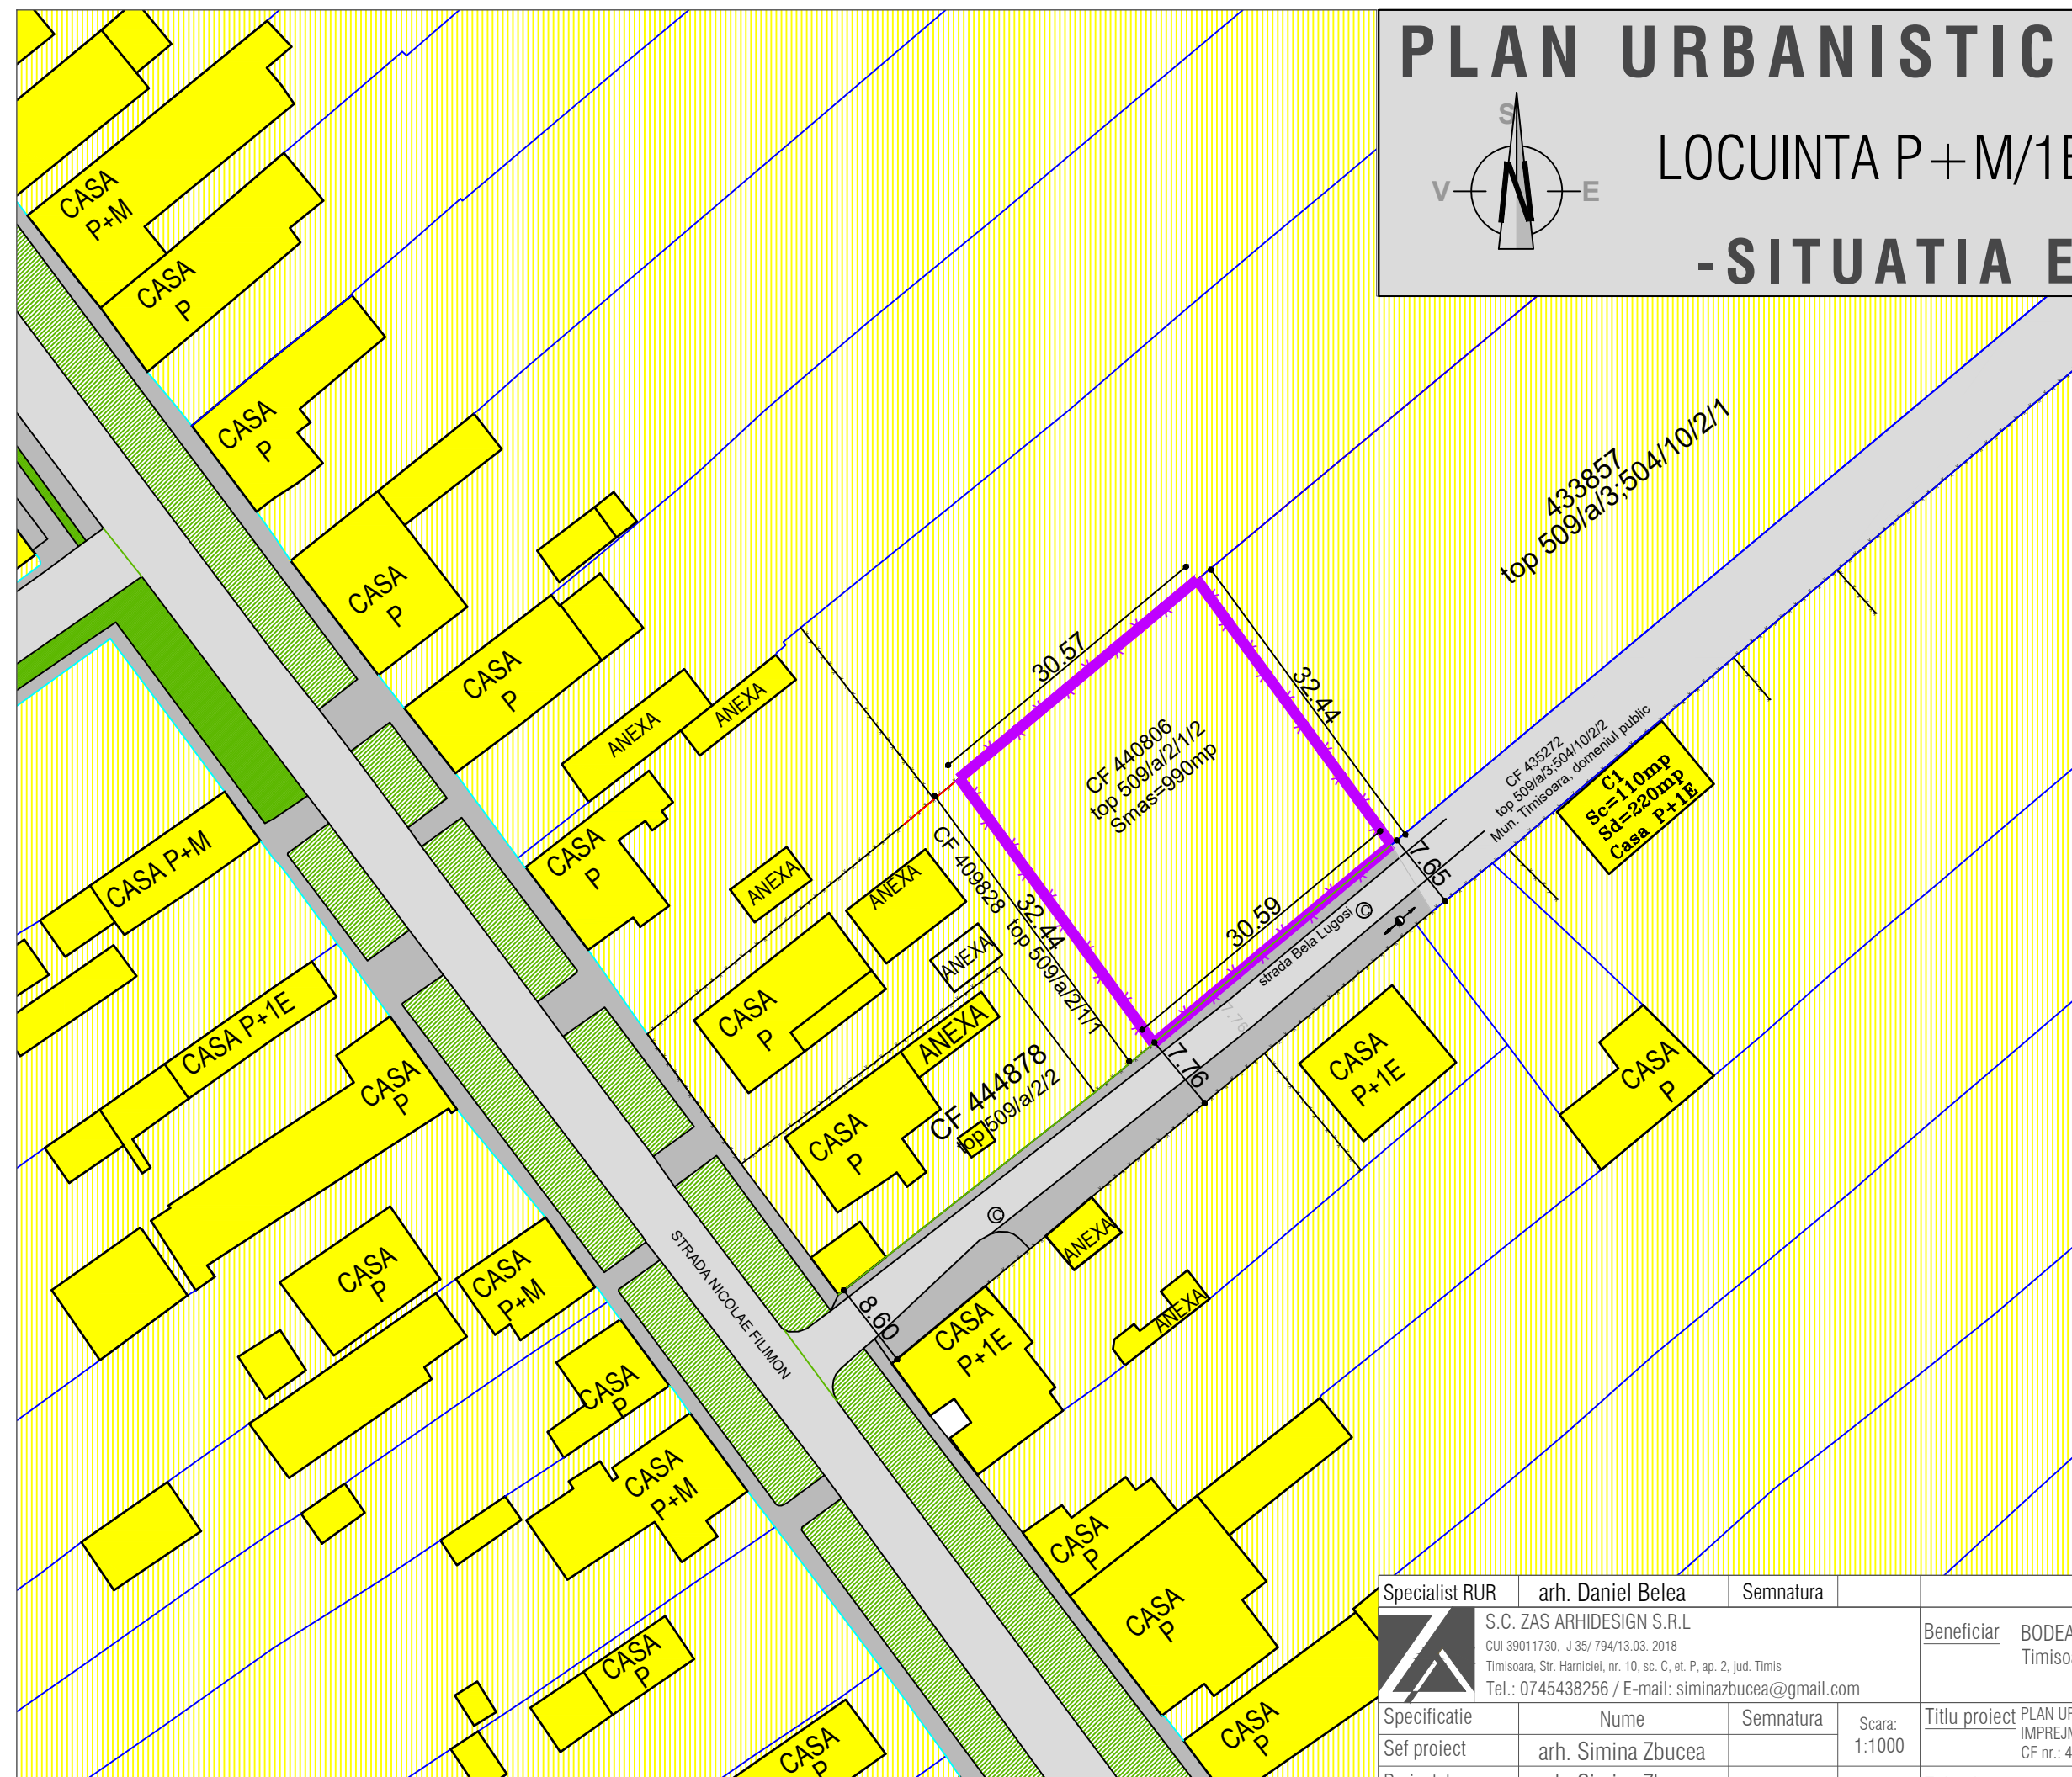

Specialist RUR	arh. Daniel Belea	Semnatura		Beneficiar	BODEA SEBASTIAN si BODEA DORIS IOANA Timisoara, str. Simeon Mangucea, nr. 18, ap. 7	Proiect nr:	32/2018
	S.C. ZAS ARHIDESIGN S.R.L. CUI 39011730, J 35/ 794/13.03. 2018 Timisoara, Str. Harniciei, nr. 10, sc. C. et. P. ap. 2, jud. Timis Tel.: 0745438256 / E-mail: siminazbucea@gmail.com			Titlu proiect	PLAN URBANISTIC DE DETALIU - LOCUINTA P+M/1E SI IMPREJMUIRE Municipiul Timisoara, str. Bela Logosi FN, CF nr.: 440806, top. 509/a/2/1/2, jud. Timis	Faza:	P.U.D.
Specificatie	Nume	Semnatura	Scara:	Titlu plansa	SITUATIA EXISTENTA	Pl. nr.:	02
Sef proiect	arh. Simina Zbucea		1:1000				
Proiectat	arh. Simina Zbucea		Data				
Desenat	arh. Simina Zbucea		01/2019				