


PLAN TOPOGRAFIC  
SCARA 1:500

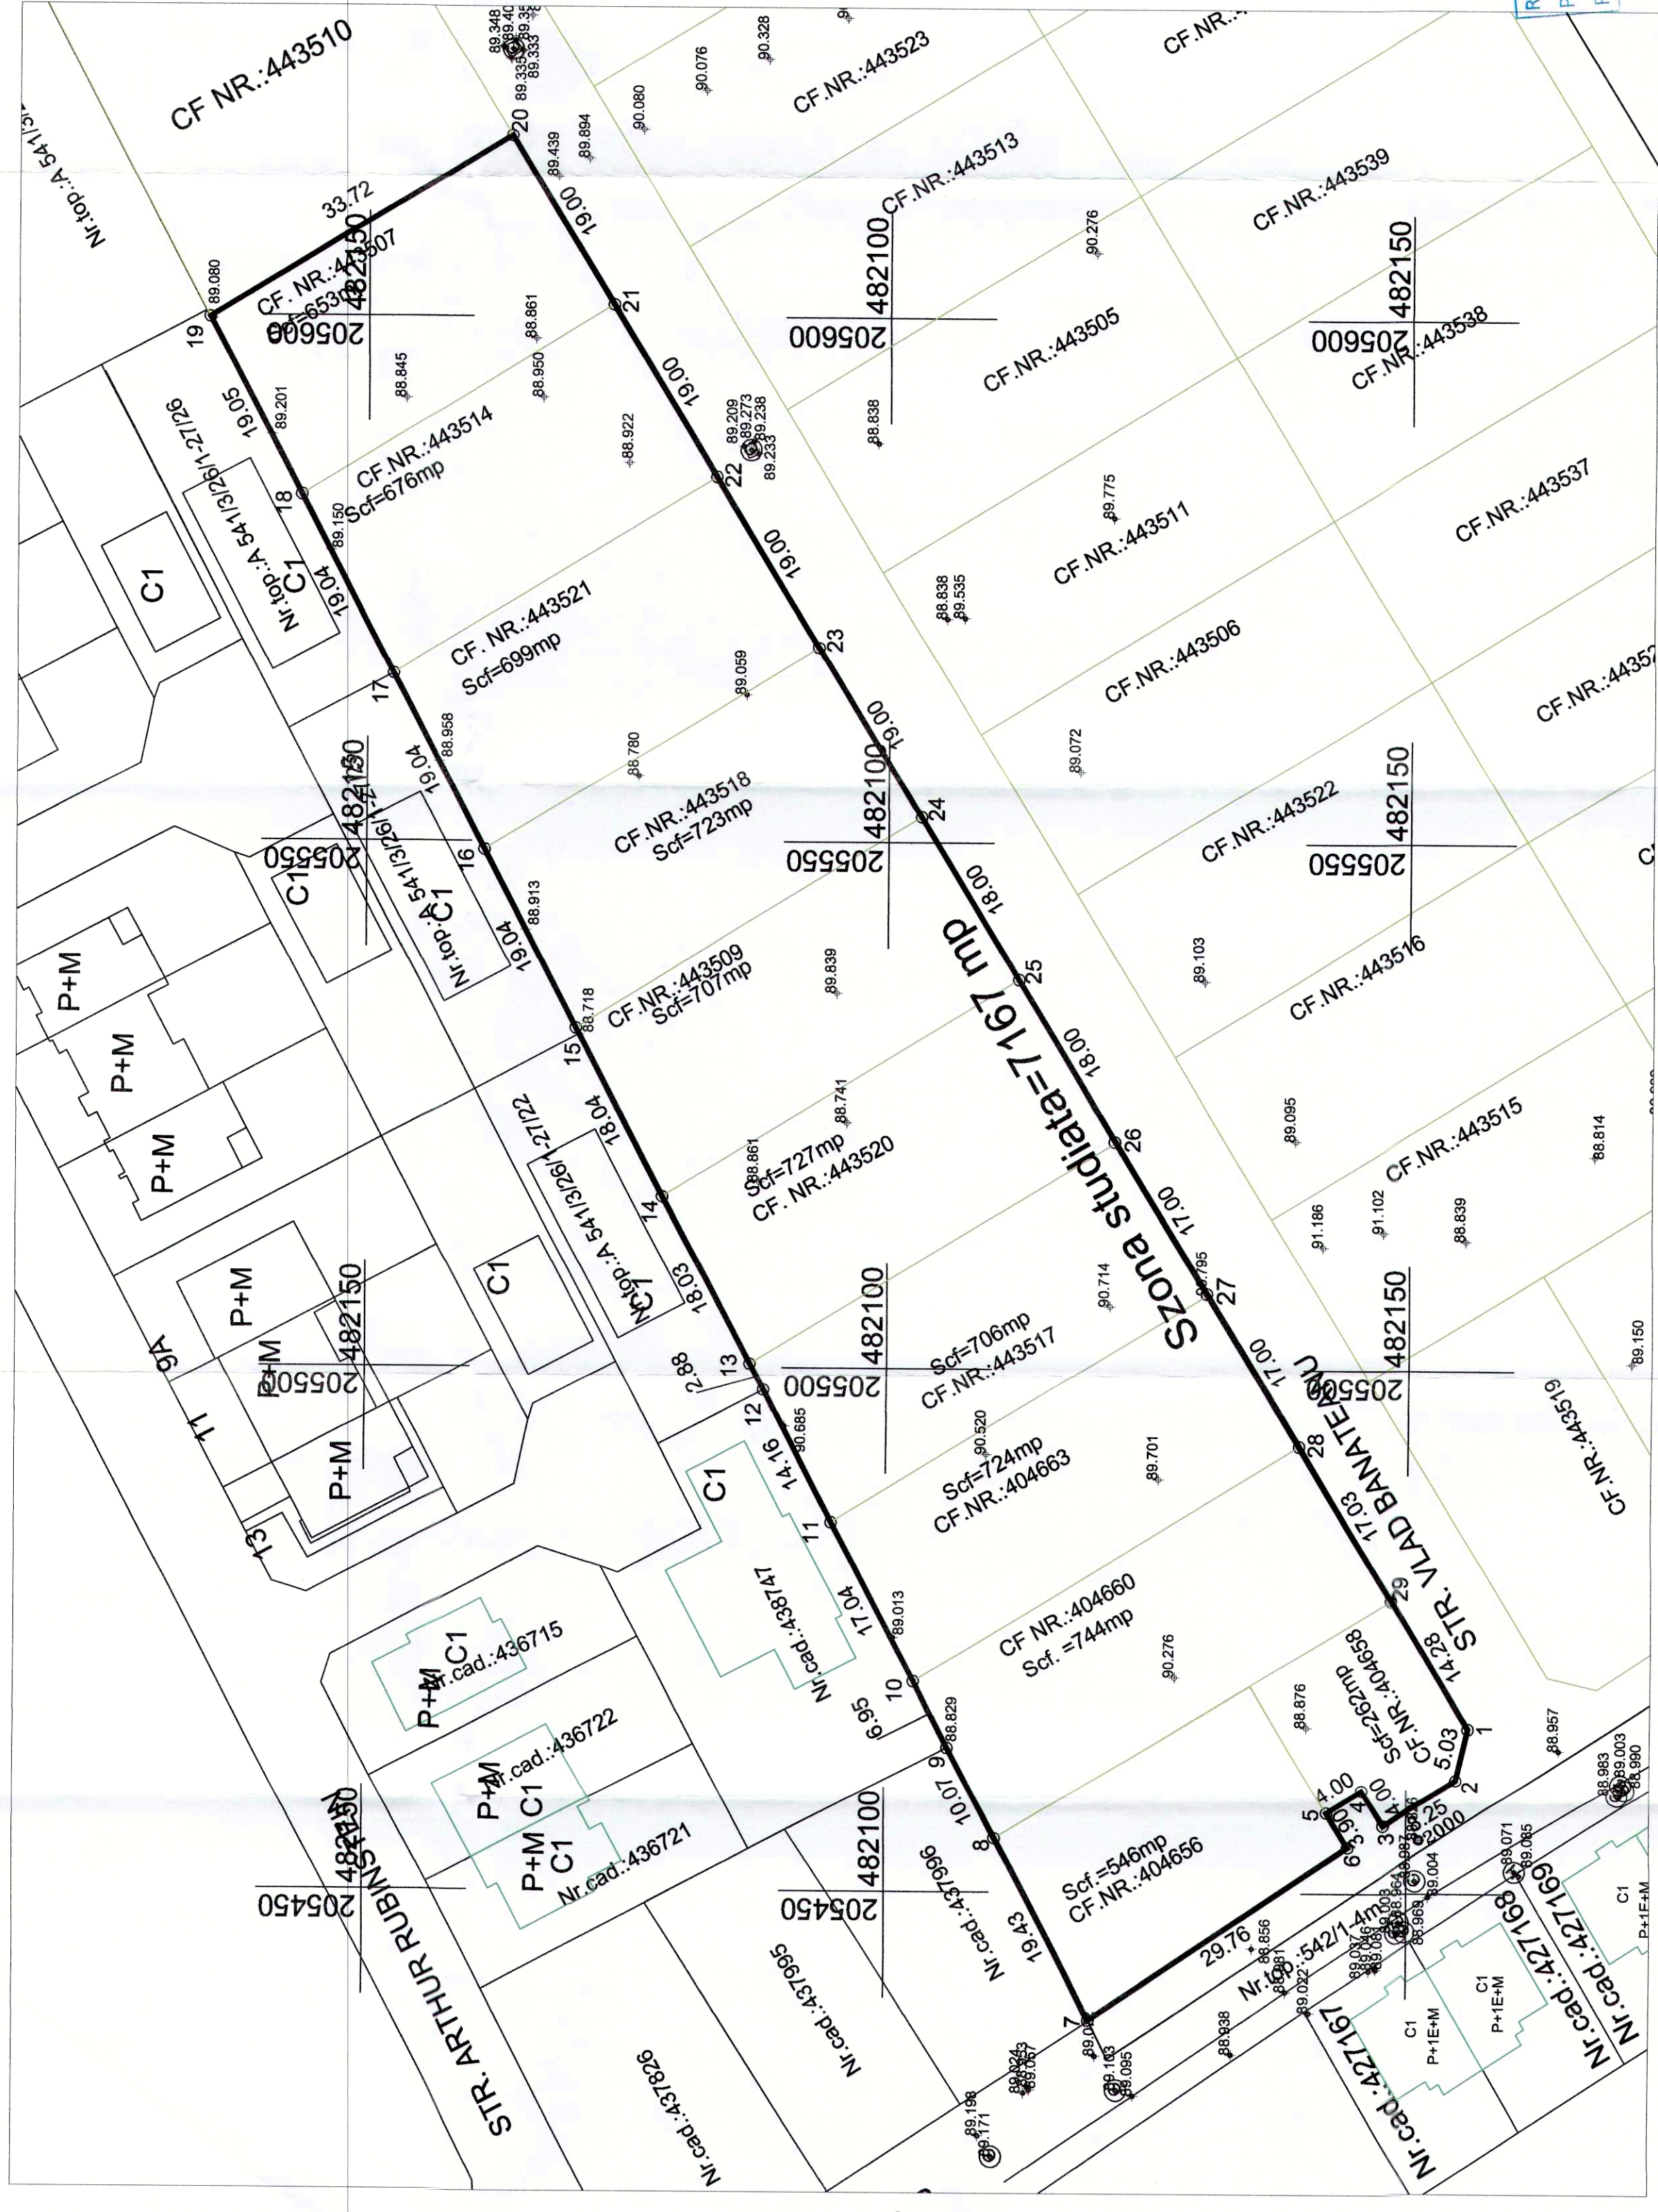

INVENTAR DE COORDONATE  
CF. NR.443507;443514;443521;  
443518;443509;443520;443517;  
404663;404660;404666;404658;

Sistem de proiectie  
STEREOGRAFIC 1970

S=7167 mp

Nr.crt	Y(m)	X(m)
1	205465.929	482044.175
2	205461.027	482045.288
3	205456.520	482052.203
4	205459.938	482054.285
5	205457.752	482057.636
6	205454.421	482055.608
7	205437.940	482080.393
8	205455.151	482089.414
9	205464.070	482094.086
10	205470.231	482097.313
11	205485.322	482105.217
12	205497.864	482111.786
13	205500.409	482113.135

14	205516.365	482121.534
15	205532.326	482129.931
16	205549.223	482138.715
17	205566.099	482147.533
18	205582.964	482156.369
19	205599.843	482165.211
20	205617.368	482136.408
21	205601.141	482126.525
22	205584.913	482116.642
23	205568.686	482106.759
24	205552.459	482096.875
25	205537.085	482087.513
26	205521.712	482078.150
27	205507.193	482069.307
28	205492.674	482060.464
29	205478.126	482051.604

SITUATIA DIN CARTEA FUNCIARA

Nr.CF.	Nr. cad.	Descrier e imobil	Suprafata Ha	mp	Proprietar
443507	443507	Timisoara	0	653	GHURCAN STEFAN ALEXANDRU si sotia GHURCAN RODICA cota actuala 1/1
443514	443514	Timisoara	0	676	GHURCAN STEFAN ALEXANDRU si sotia GHURCAN RODICA cota actuala 1/1
443521	443521	Timisoara	0	688	GHURCAN STEFAN ALEXANDRU si sotia GHURCAN RODICA cota actuala 1/1
443518	443518	Timisoara	0	723	GHURCAN STEFAN ALEXANDRU si sotia GHURCAN RODICA cota actuala 1/1
443509	443509	Timisoara	0	707	GHURCAN STEFAN ALEXANDRU si sotia GHURCAN RODICA cota actuala 1/1
443520	443520	Timisoara	0	727	GHURCAN STEFAN ALEXANDRU si sotia GHURCAN RODICA cota actuala 1/1
443517	443517	Timisoara	0	706	GHURCAN STEFAN ALEXANDRU si sotia GHURCAN RODICA cota actuala 1/1
404663	404663	Timisoara	0	724	GHURCAN STEFAN ALEXANDRU si sotia GHURCAN RODICA cota actuala 1/1
404660	404660	Timisoara	0	744	GHURCAN STEFAN ALEXANDRU si sotia GHURCAN RODICA cota actuala 1/1
404656	404656	Timisoara	0	546	GHURCAN STEFAN ALEXANDRU si sotia GHURCAN RODICA cota actuala 1/1
404658	404658	Timisoara	0	262	GHURCAN STEFAN ALEXANDRU si sotia GHURCAN RODICA cota actuala 1/1
Totali			0	7167	

RECEPTIONAT IN BAZA  
PROCESULUI VERBAL DE  
RECEPTIE Nr. 80/2019

Oficiul de Cadastru și Publicitate Imobiliară Timiș  
**MIȘU MIRELA LIVIA**  
CONSILIER

26.7.2019 / 14.01.2019

NOTA:  
1. SISTEMUL DE REFERINTA UTILIZAT PENTRU COTE ESTE MAREA NEAGRA 1975  
2. SISTEMUL DE PROIECTIE STEREO 70

Persoana juridica autorizata S.C.TOPO  
GIS EXPLORE S.R.L. Lugoj RO-B-J. Nr.  
0684/05.05.2016 TEL. 0722323170

Fig. Robescu Dan Ionel  
Fig. Robescu Dan Ionel  
Ing. Popescu Maria-Corina

Scara 1:500  
PLAN TOPOGRAFIC

SISTEM DE PROIECTIE STEREOGRAFIC 1970  
Data DEC. 2018  
Planșa nr. 1

LEGENDA

- STALP BETON ELECTRICITATE-MEDIE TENSIUNE
- INDICATOR
- AERISIRE GAZ
- CANAL (CAMIN VIZITARE CANAL)
- HIDRANT
- POMI
- PLUVIAL
- POST TRAFU
- BULON METALIC-PUNCT STATIE
- LIMITA IMOBIL/LIMITA NR.TOP.STUDIAT
- LIMITA PARCELE