


mun. Timisoara, jud. Timis, str. Nicolae Andreescu
CF 447321, CF 447320, CF 447319, CF 447318, CF 447317

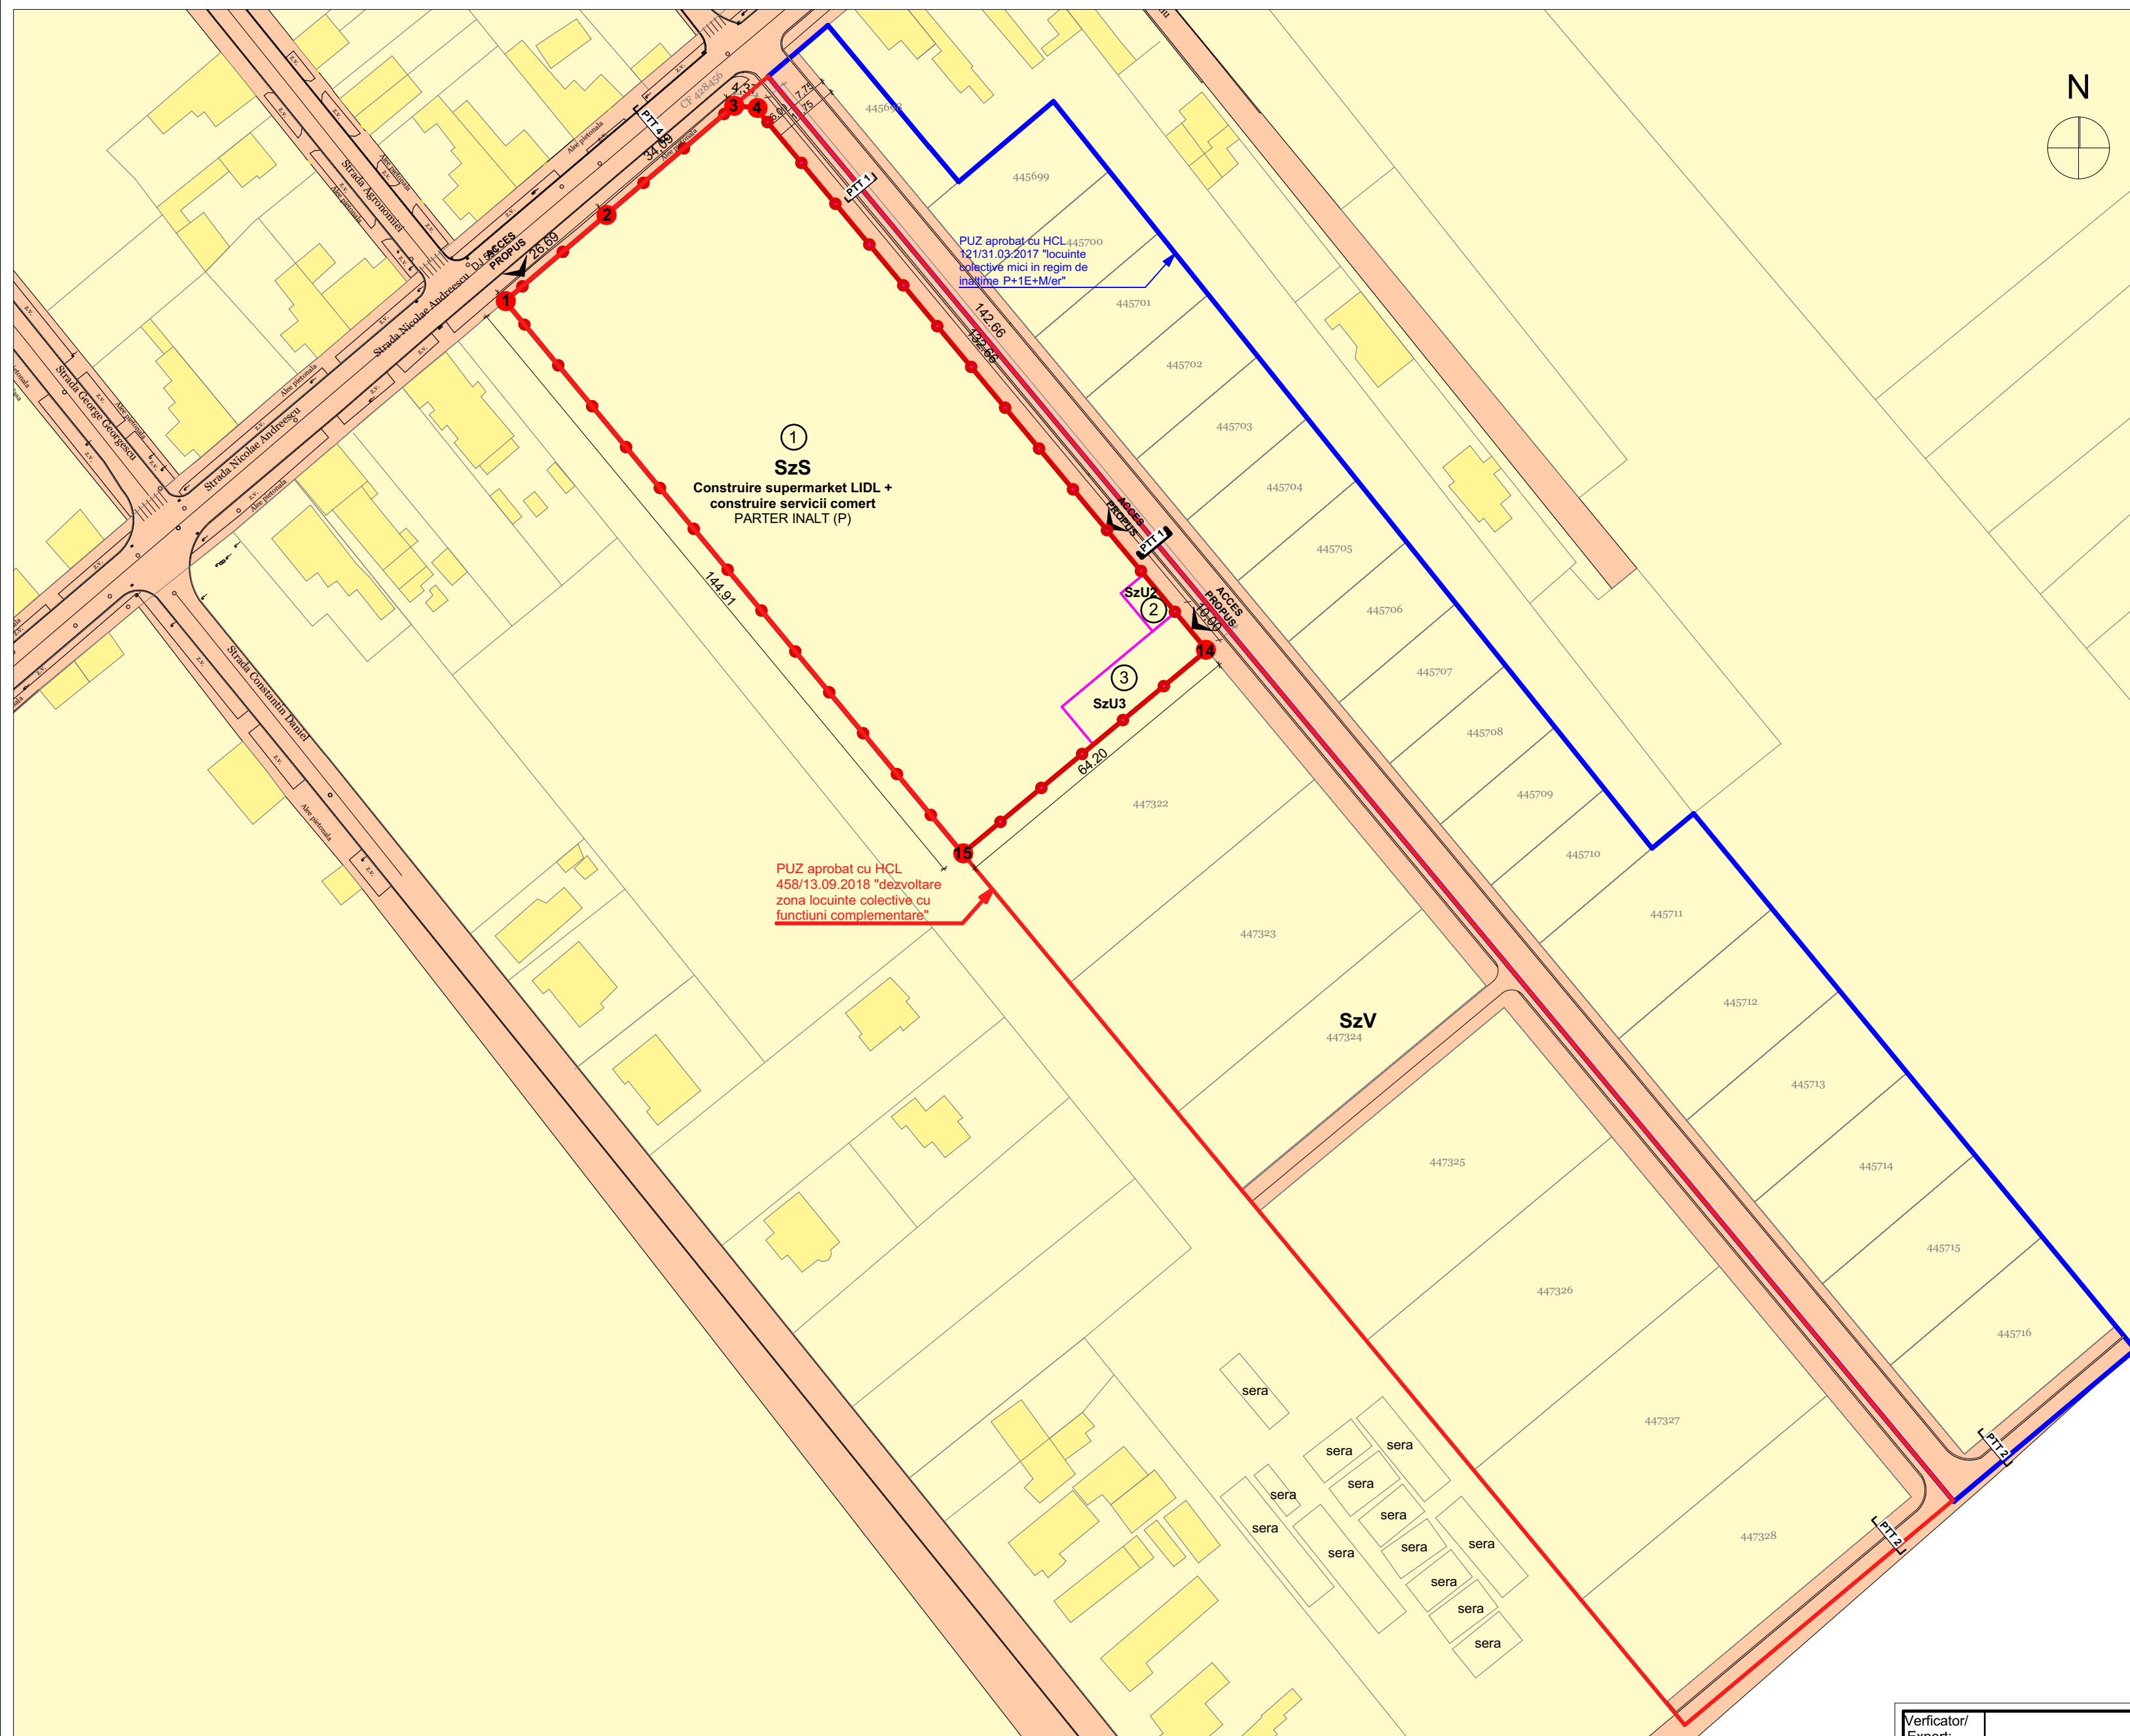

LEGENDA:


- Limita PUZ studiat aprobat cu HCL 458/13.09.2018
- Limita PUZ cu HCL 121/31.03.2017
- Limita PUZ ce se reglementeaza
- Limita parcele propuse

PROPRIETATI PUBLICE SI PROPRIETATI PRIVATE:

- Terenuri proprietate privata persoane fizice si juridice
- Teren domeniu public

PTT 4 Profil drum

① Coordonate puncte de contur

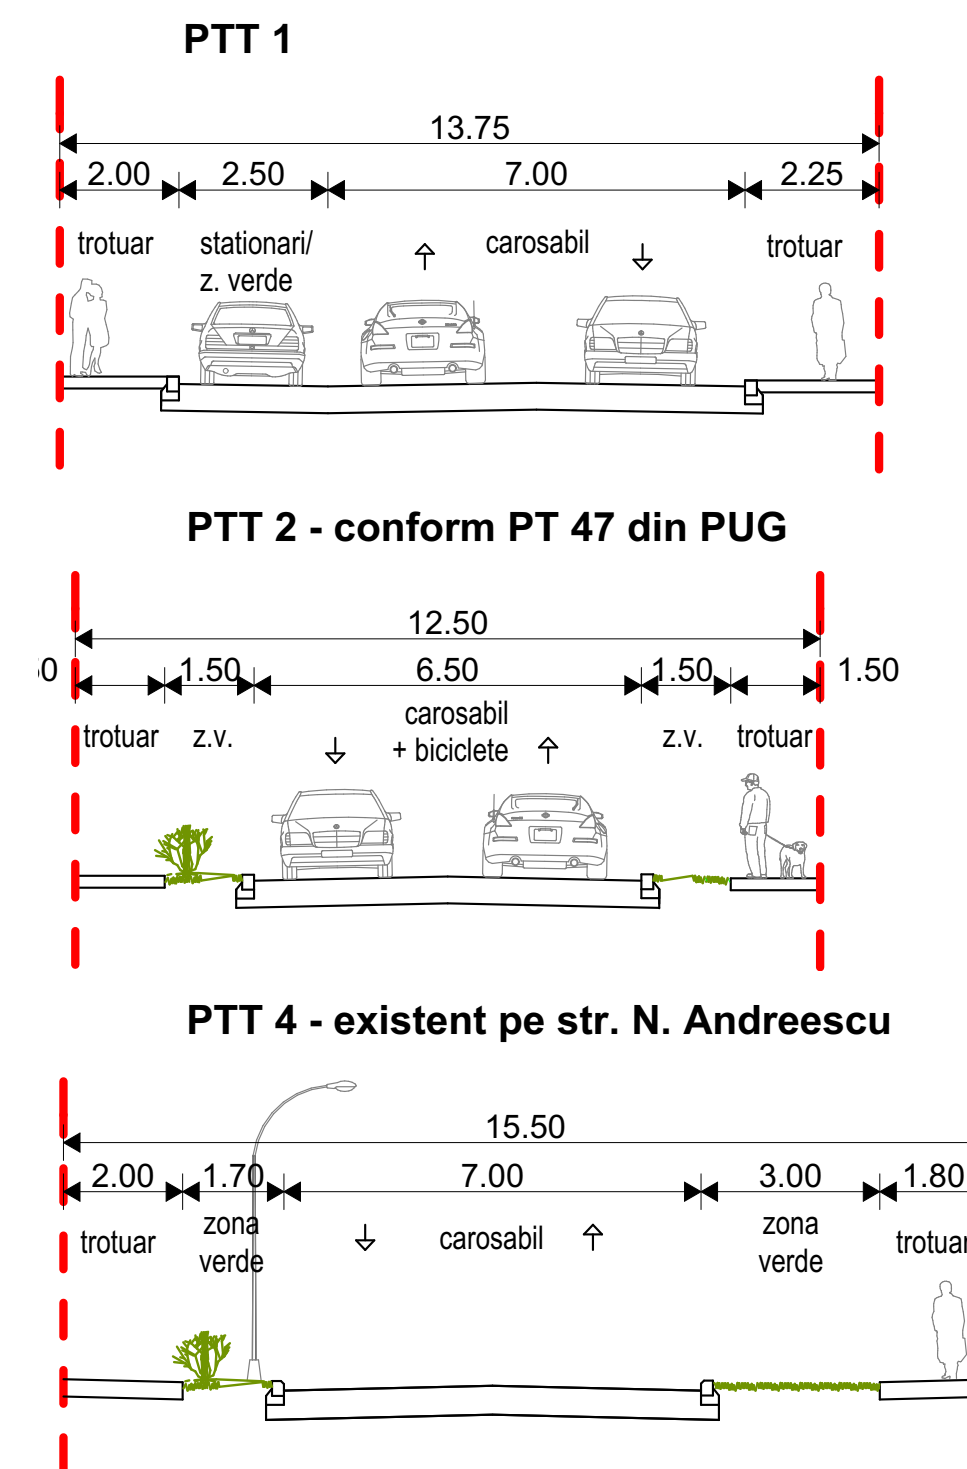

Nr. pct	Coordonate puncte de contur		Lungimi laterali D(i,i+1)
	X [m]	Y [m]	
1	477171.482	203471.664	26.694
2	477188.824	203491.957	34.095
3	477210.974	203517.877	4.370
4	477210.604	203522.231	30.642
14	477100.921	203613.456	64.204
15	477059.866	203564.094	34.000

Verficator/Expert:	referat/ expertiza nr.
	Beneficiar: SC LIDL ROMANIA SCS
S.C. LEVANT PROJECT S.R.L. Timisoara, str. Alexandru Macedonski, nr. 1 tel: 0744 960 048, email: miron_suteu@yahoo.com	Titlu proiect: ETAPA1 Intocmire PUZ si RLU - Construire supermarket LIDL si amenajare locuri de parcare in incinta , amplasare panouri publicitare pe teren proprietate si fatada, amplasare totem, amenajare accese, imprejmuire proprietate, organizare de santier
Verificat: arh. Miron Suteu	Scara: 1/1000, 1
Proiectat si desenat: arh. Ioana Petrutu, arh. Bianca Penciu, arh. Luiza Isabela Dan	Data: aprilie/2019
	Amplasament: mun. Timisoara, jud. Timis, str. Nicolae Andreescu CF 447321, CF 447320, CF 447319, CF 447318, CF 447317
	Titlu plansa: PROPRIETATI ASUPRA TERENURILOR
	Proiect nr: 45/2019
	Faza: P.U.Z. - ETAPA 1
	Plansa nr: A.05