


PUZ - ZONA LOCUINTE COLECTIVE SI FUNCTIUNI COMPLEMENTARE

Mun. Timisoara, jud. Timis, str. Carei, nr. 1B/1,1B/2

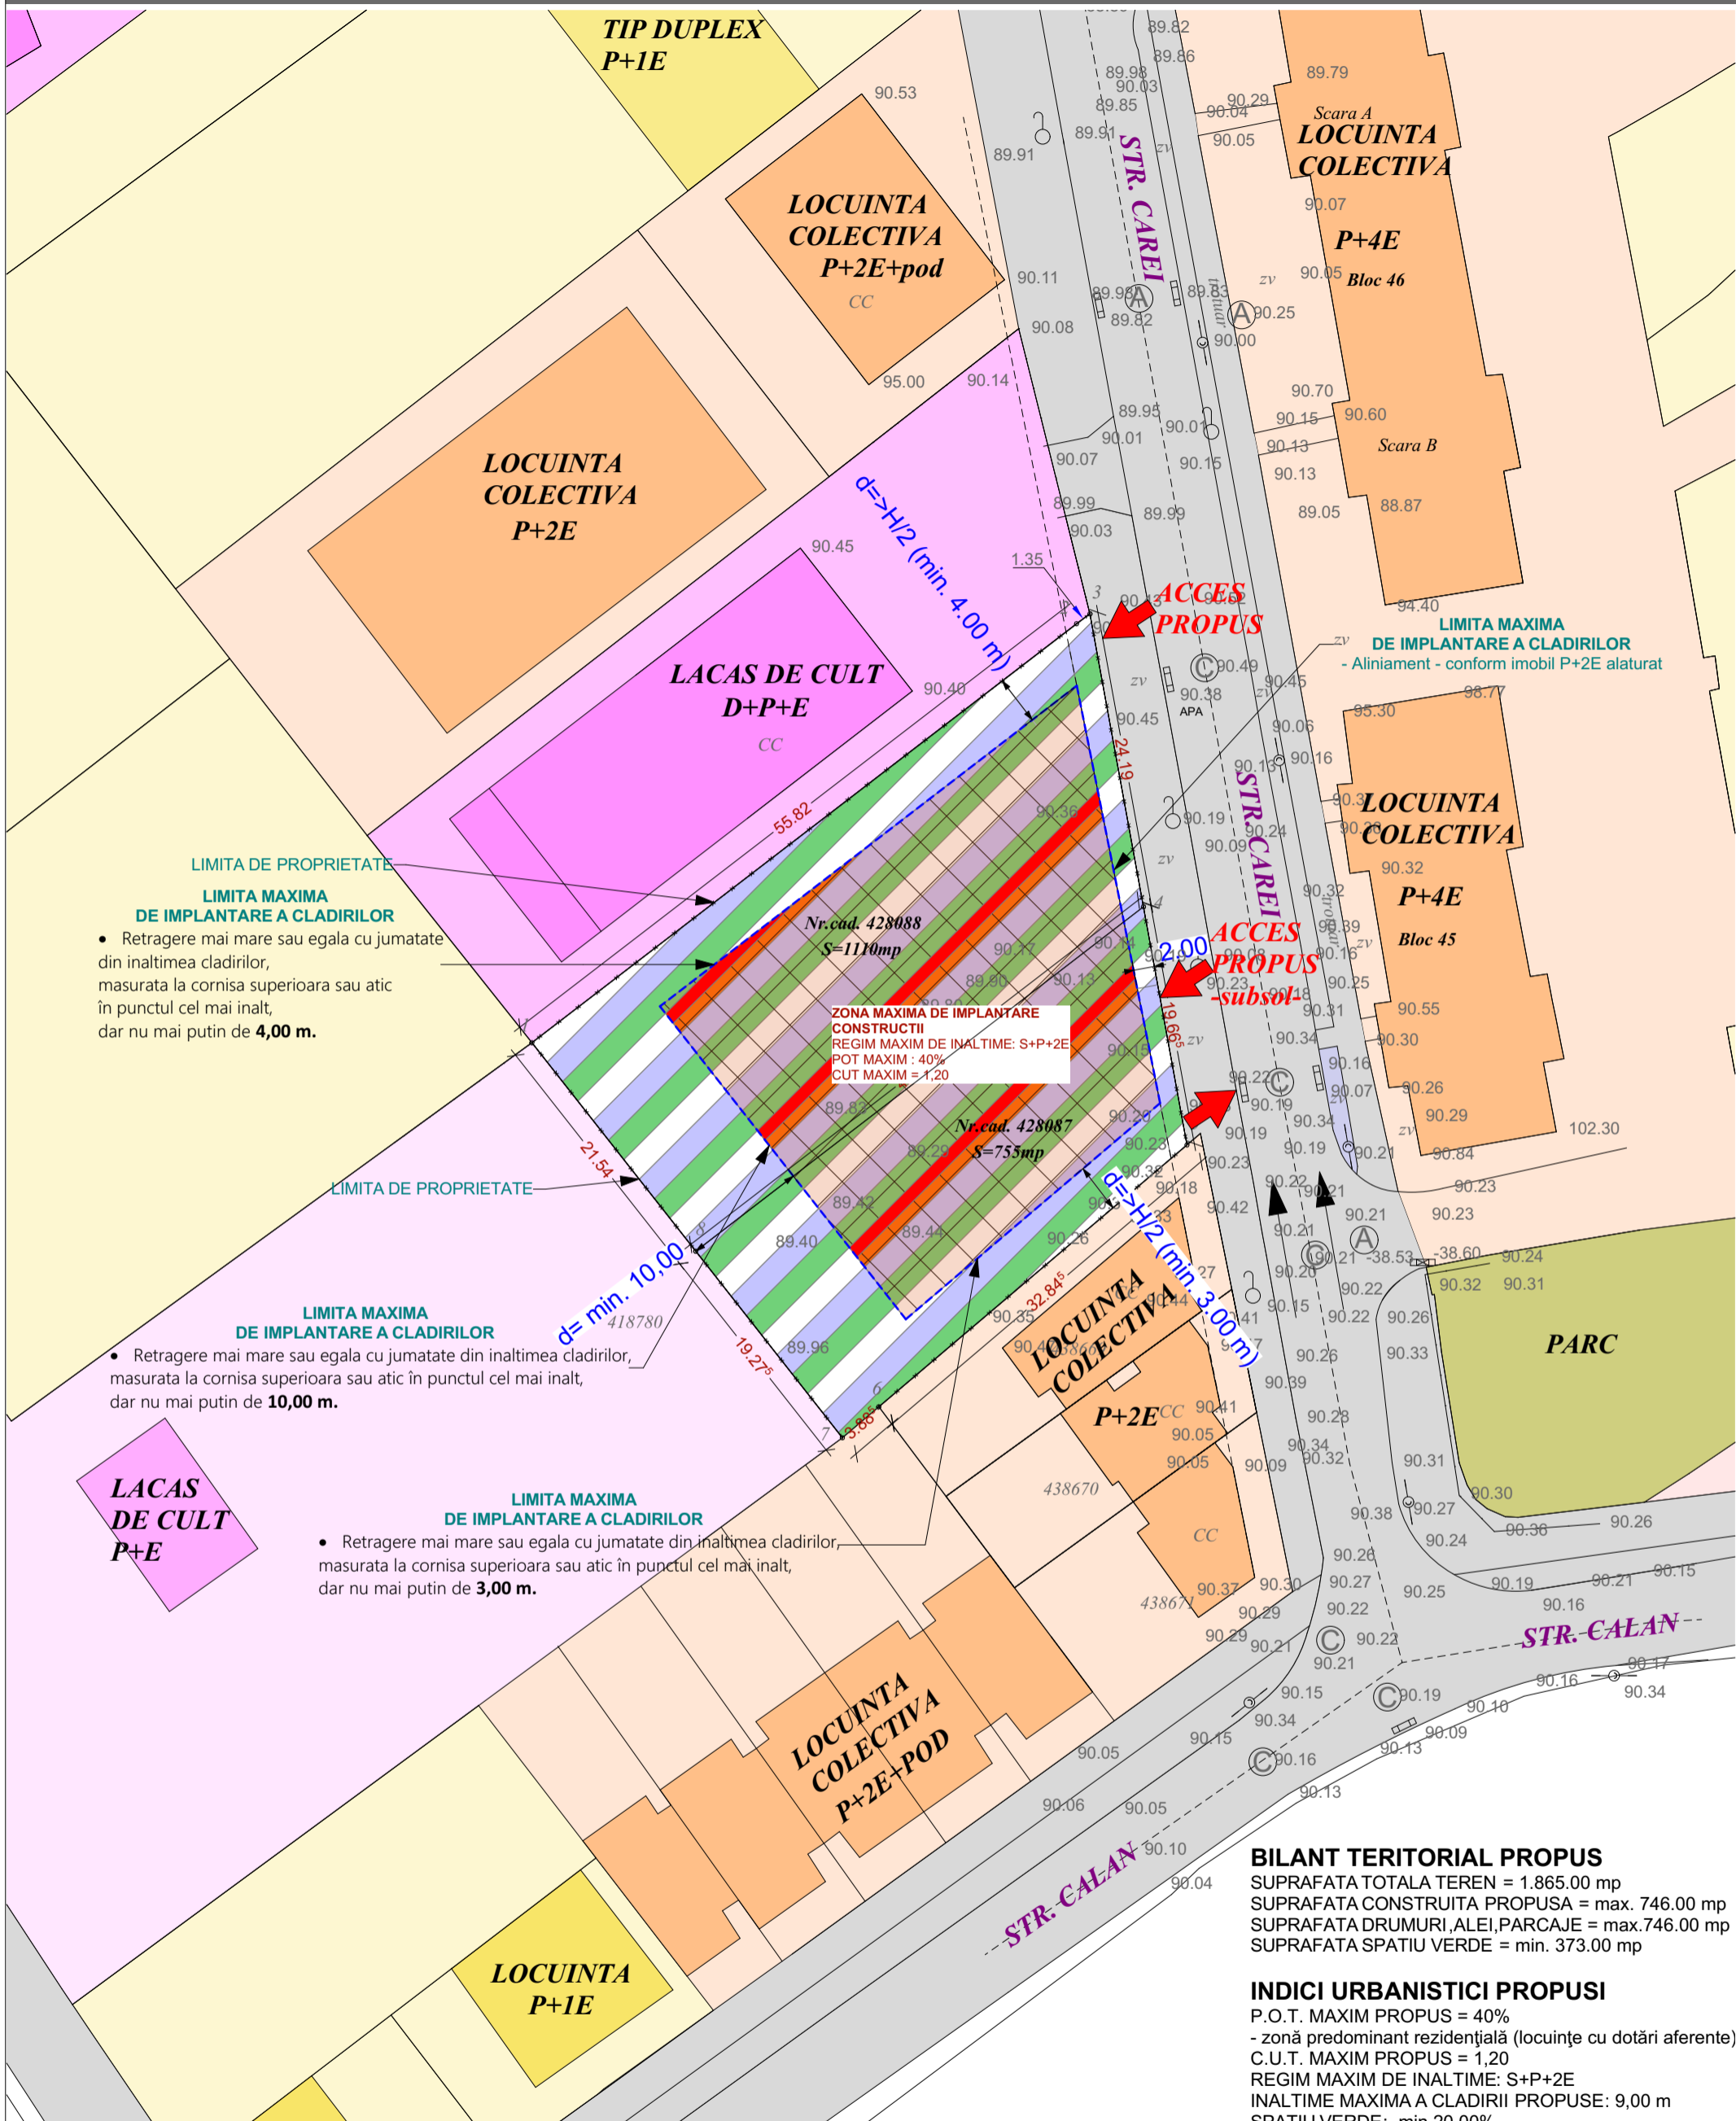

LEGENDA

	LIMITA DE PROPRIETATE PARCELE CARE AU GENERAT PUZ
	LIMITA MAXIMA DE IMPLANTARE A CLADIRILOR PROPUSE
	LIMITA MAXIMA DE IMPLANTARE CLADIRI
	ZONA REZIDENTIALA MIXTA - PROPUS
	ZONA DRUMURI/PLATFORME/TROTUARE - PROPUS
	ZONA SPATIU VERDE - PROPUS

	Proiectant general: SC MODSIGN PROJECT ARTSIDE SRL jud. Timis, com. Dumbravita, str. Freziei nr 7 Tel. : 0752291918	Beneficiar:		LUPAU PETRICA SI SIMA DANUT	
	Specialist RUR: Sef proiect:	arh. DIANA MARIA GAGA	Nr. proiect: 01-P/2018	Denumire proiect:	PUZ - CONSTRUIRE CLADIRE LOCUINTE COLECTIVE CU SAD LA PARTER, AMENAJARI EXTERIOARE IN INCINTA, RACORD LA DRUMUL PUBLIC Mun. Timisoara, jud. Timis, str. Carei, nr. 1B/1,1B/2
Proiectant:	arh. OANA IORDACHE - MANESCU	Faza: PUZ	Denumire plansa:	REGLEMENTARI URBANISTICE	
Desenat:	arh. OANA IORDACHE - MANESCU	Data: 14.02.2019	Scara: 1:500	Nr. plansa:	02