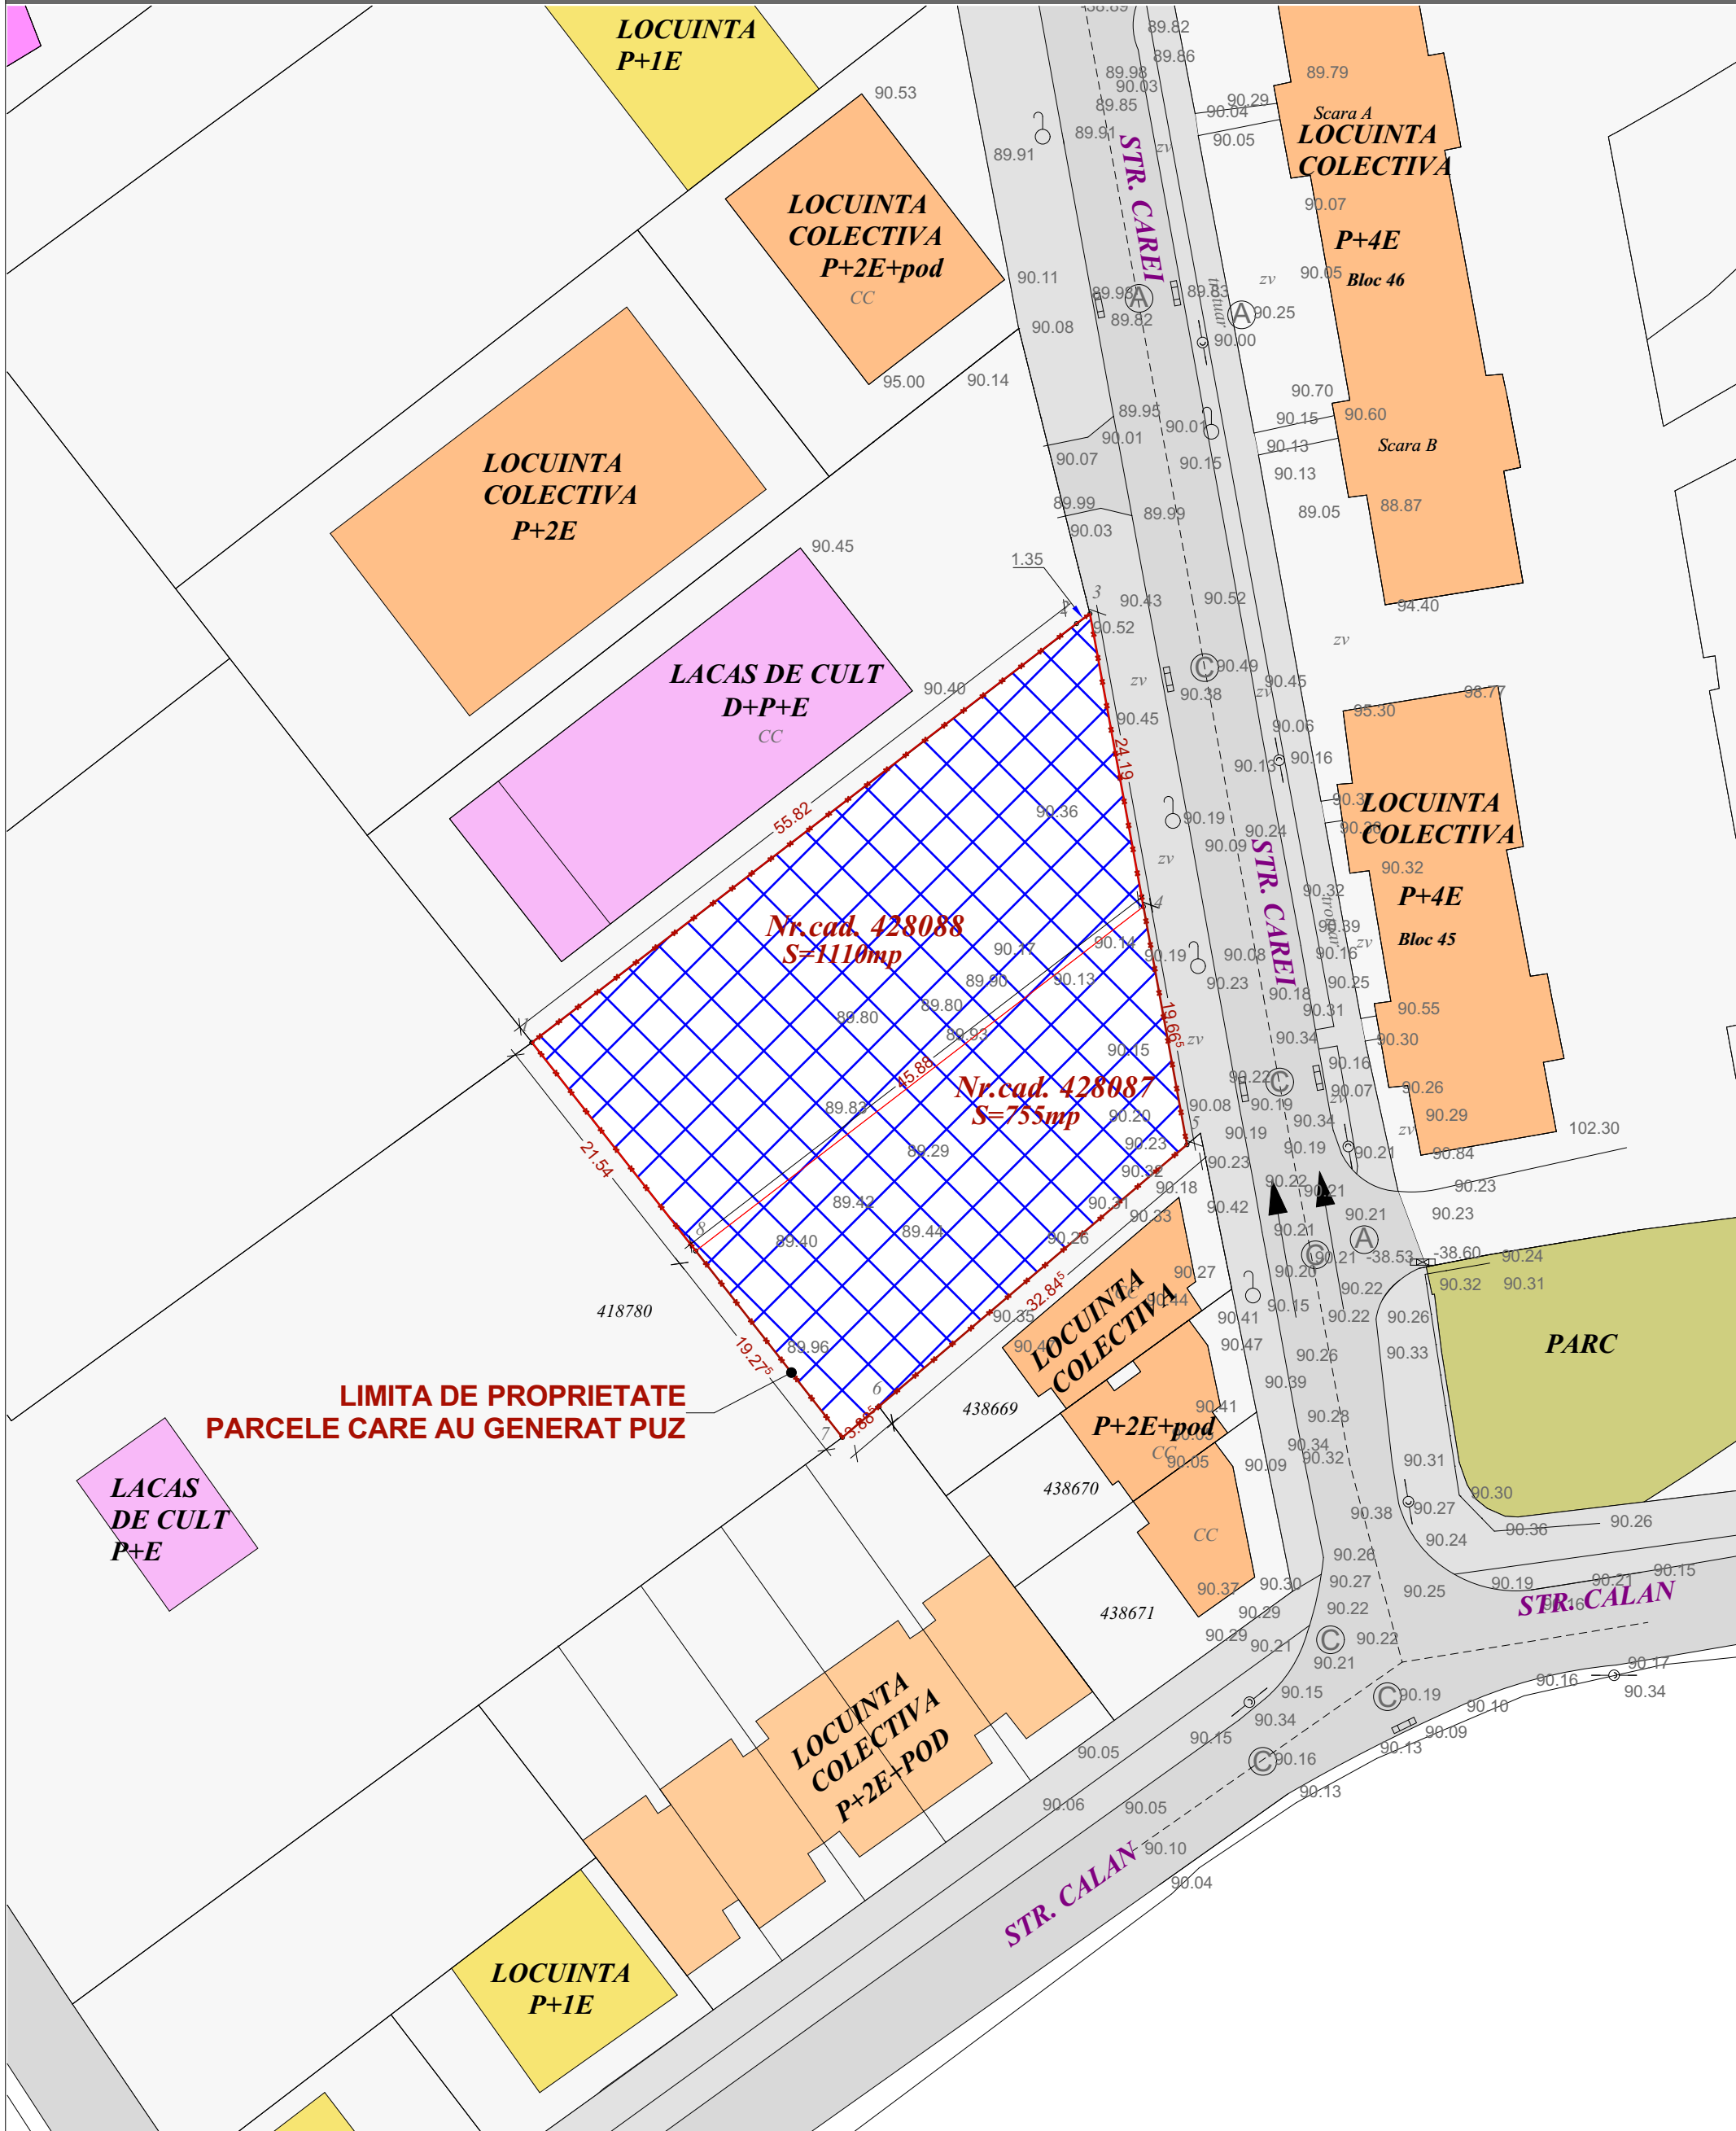

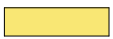

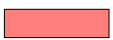



PUZ - ZONA LOCUINTE COLECTIVE SI FUNCTIUNI COMPLEMENTARE

Mun. Timisoara, jud. Timis, str. Carei, nr. 1B/1,1B/2



LEGENDA

-  PARCELE STUDIATE
-  LOCUINTE INDIVIDUALE
-  LOCUINTE COLECTIVE
-  COMERT + SERVICII
-  CLADIRI DE CULT



Proiectant general:
SC MODSIGN PROJECT ARTSIDE SRL
 jud. Timis, com. Dumbravita, str. Freziei nr 7
 Tel. : 0752291918

Beneficiar:
LUPAU PETRICA SI SIMA DANUT

Denumire proiect: **PUZ - CONSTRUIRE CLADIRE LOCUINTE COLECTIVE CU SAD LA PARTER, AMENAJARI EXTERIOARE IN INCINTA, RACORD LA DRUMUL PUBLIC**
 Mun. Timisoara, jud. Timis, str. Carei, nr. 1B/1,1B/2

Specialist RUR:
 Sef proiect: arh. DIANA MARIA GAGA

Proiectant: arh. OANA IORDACHE - MANESCU

Desenat: arh. OANA IORDACHE - MANESCU

Nr. proiect:
 01-P/2018

Faza:
 PUZ

Data:
 14.02.2019

Denumire plansa:
SITUATIA EXISTENTA

Scara:
 1:500

Nr. plansa:
 01