
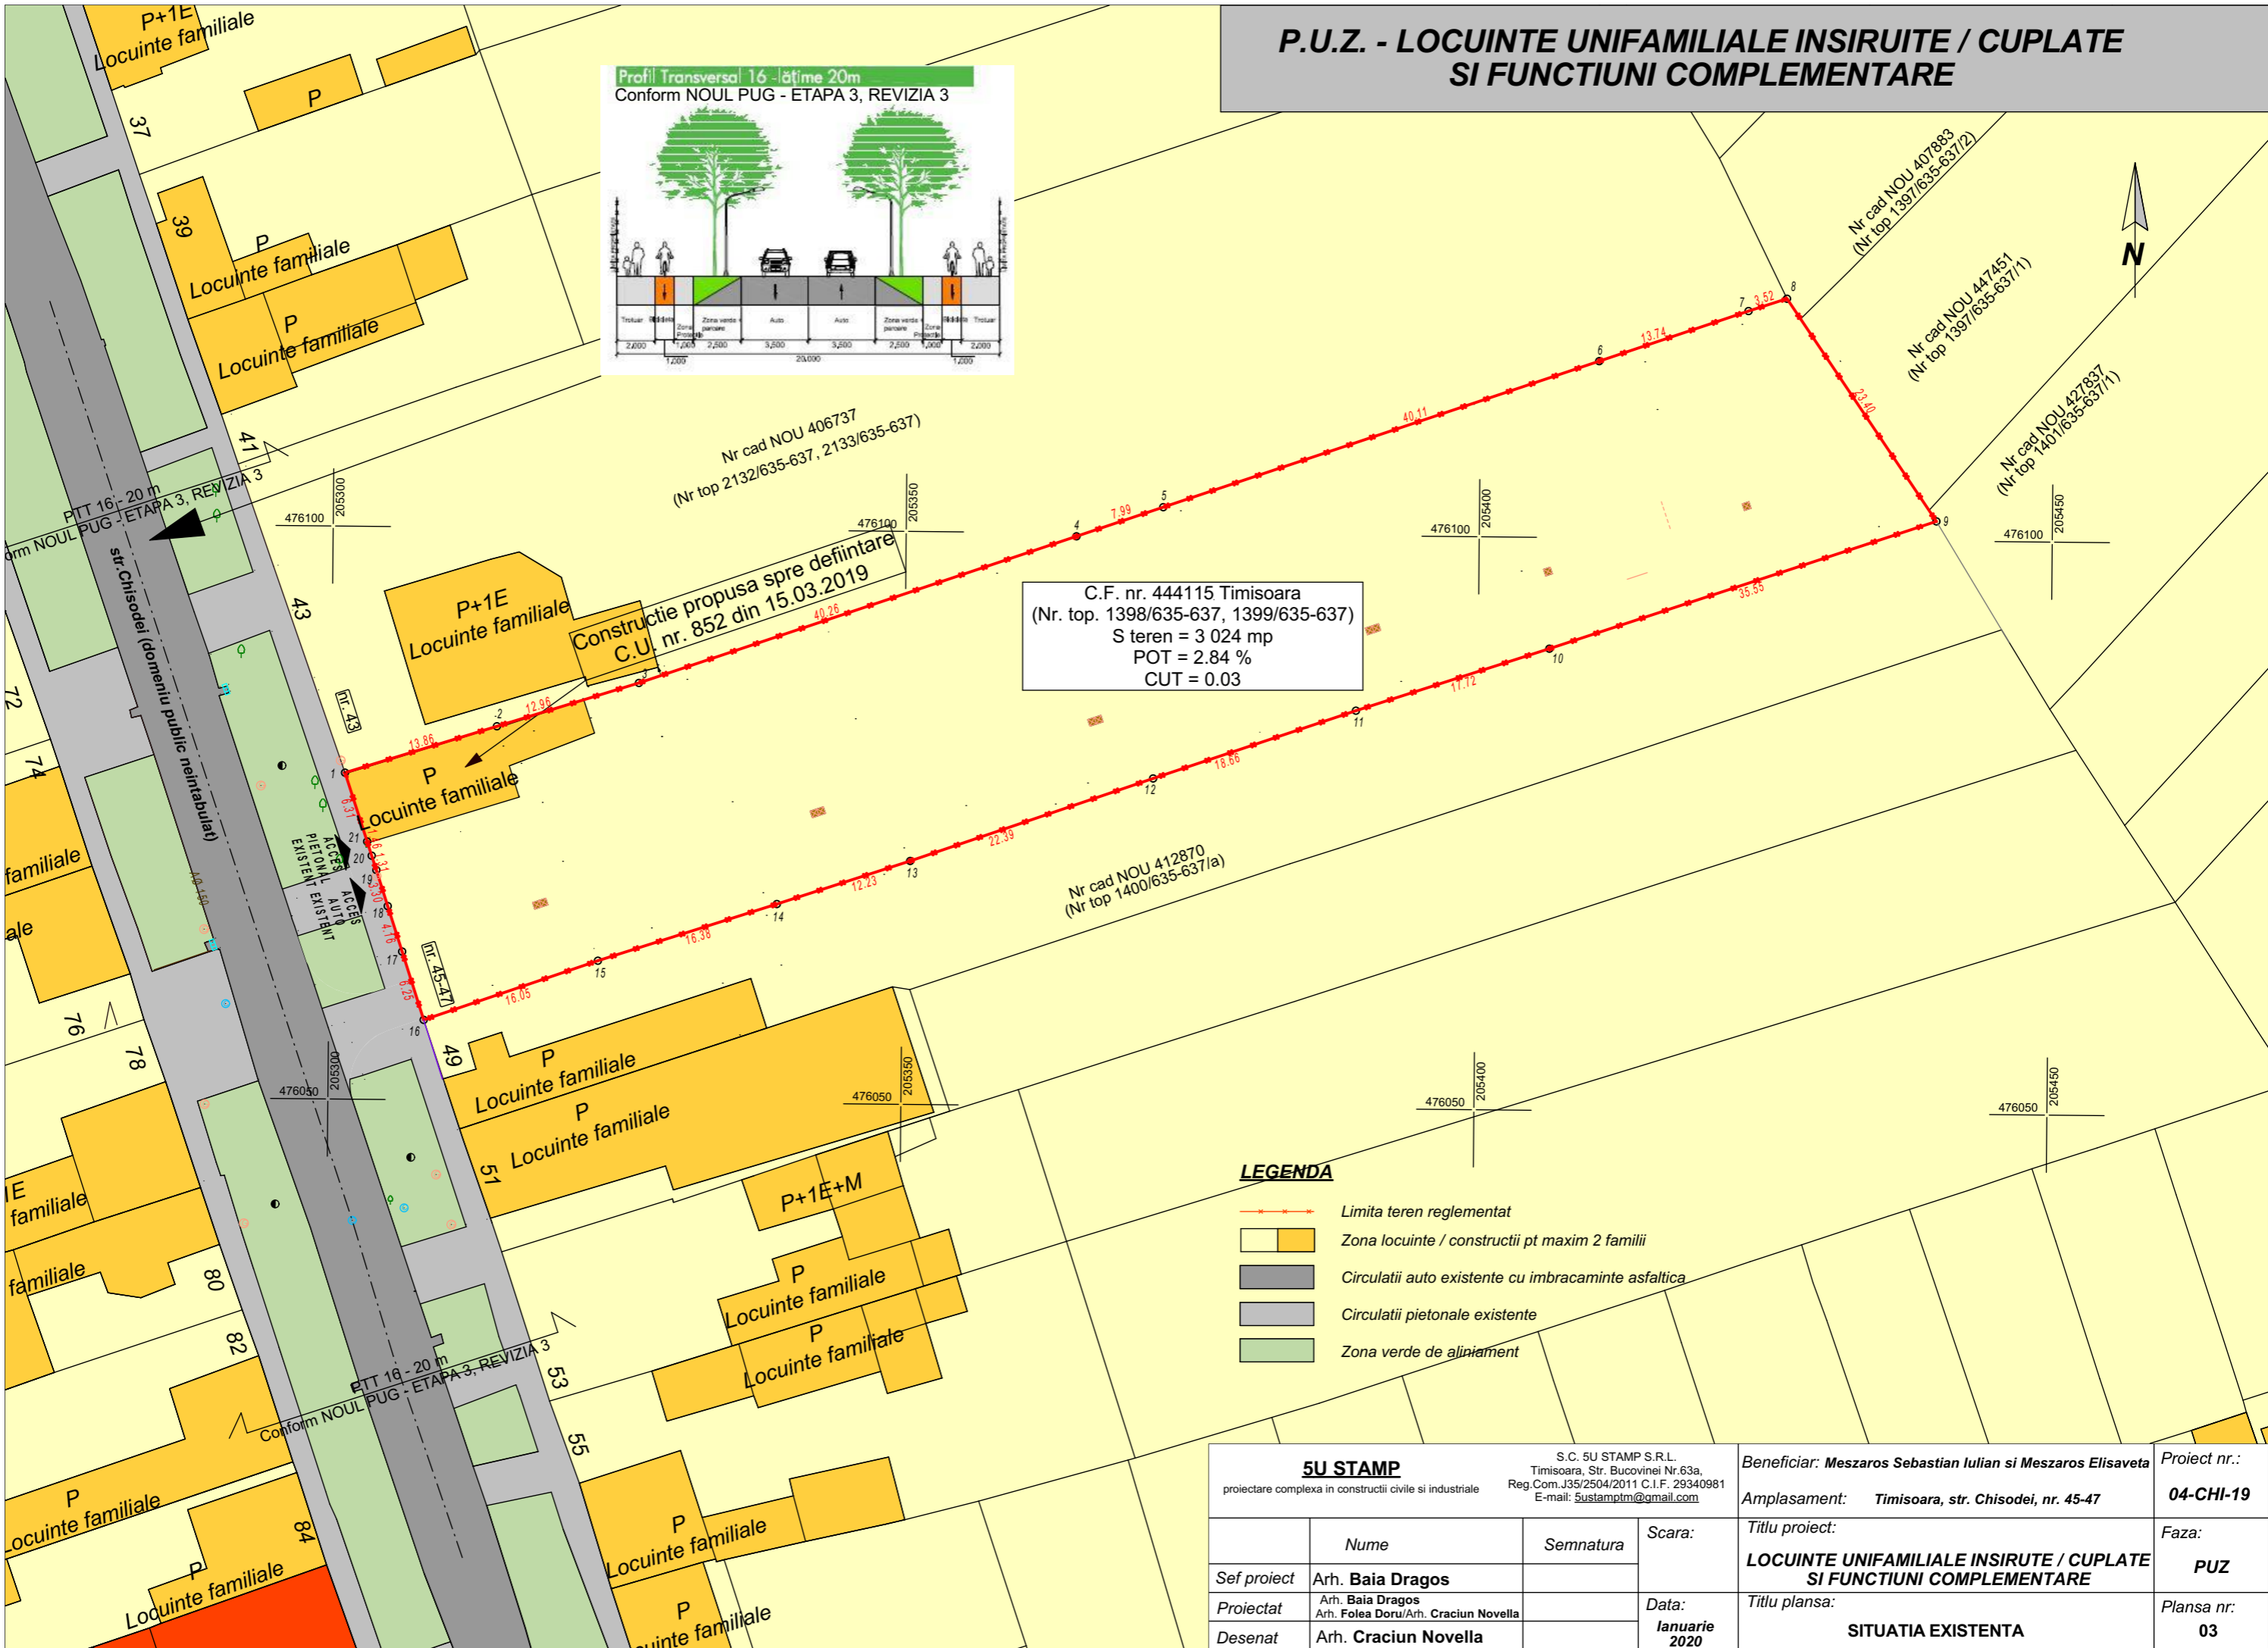


# P.U.Z. - LOCUINTE UNIFAMILIALE INSIRUTE / CUPLATE SI FUNCTIUNI COMPLEMENTARE

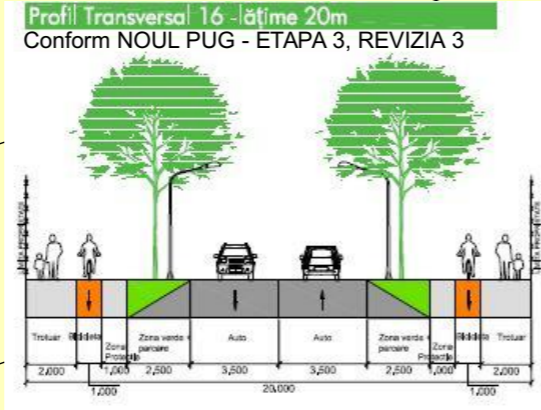

C.F. nr. 444115 Timisoara  
 (Nr. top. 1398/635-637, 1399/635-637)  
 S teren = 3 024 mp  
 POT = 2.84 %  
 CUT = 0.03

### LEGENDA

- Limita teren reglementat
- Zona locuinte / constructii pt maxim 2 familii
- Circulatii auto existente cu imbracaminte asfaltica
- Circulatii pietonale existente
- Zona verde de aliniament

<b>5U STAMP</b> proiectare complexa in constructii civile si industriale		S.C. 5U STAMP S.R.L. Timisoara, Str. Bucovinei Nr.63a, Reg.Com.J35/2504/2011 C.I.F. 29340981 E-mail: 5ustampm@gmail.com		Beneficiar: Meszaros Sebastian Iulian si Meszaros Elisaveta		Proiect nr.: <b>04-CHI-19</b>	
Amplasament: Timisoara, str. Chisodei, nr. 45-47		Titlu proiect: <b>LOCUINTE UNIFAMILIALE INSIRUTE / CUPLATE SI FUNCTIUNI COMPLEMENTARE</b>		Faza: <b>PUZ</b>			
Sef proiect	Arh. Baia Dragos	Semnatura	Scara:	Titlu plansa: <b>SITUATIA EXISTENTA</b>		Plansa nr.: <b>03</b>	
Proiectat	Arh. Baia Dragos Arh. Folea Doru/Arh. Craciun Novella		Data:				
Desenat	Arh. Craciun Novella		<b>Ianuarie 2020</b>				