
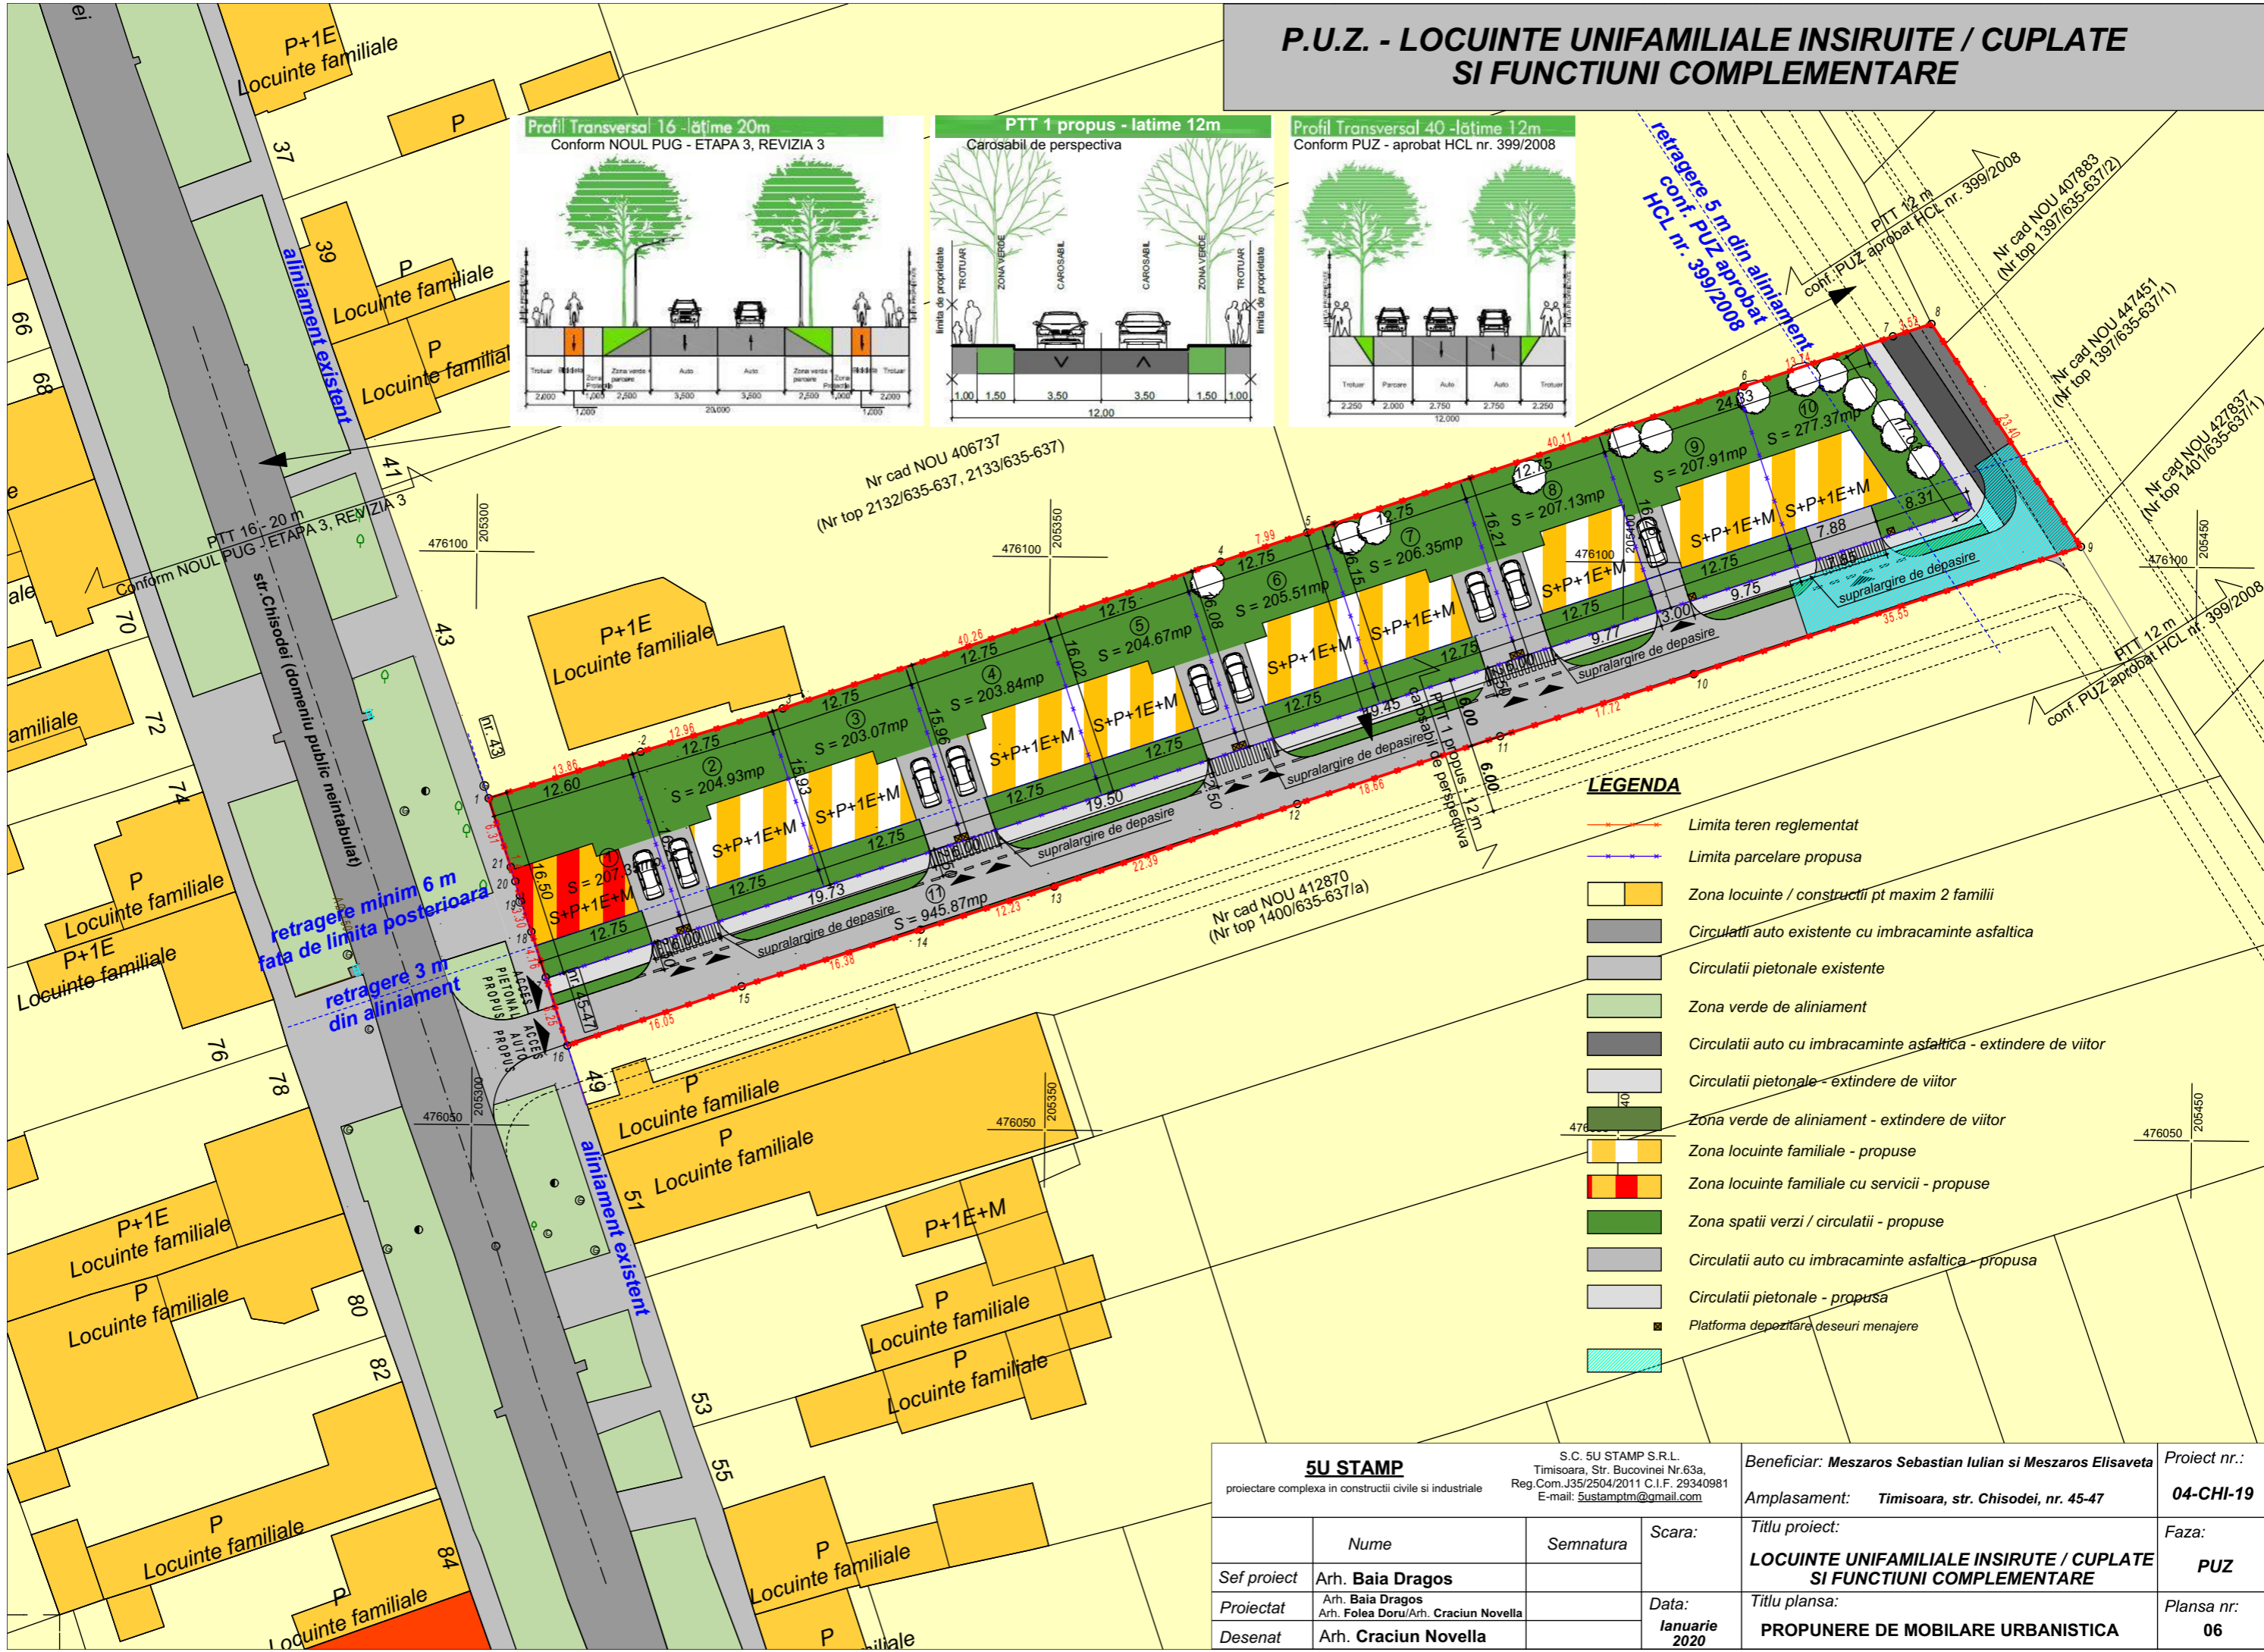
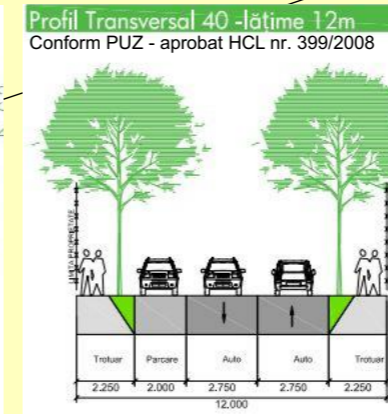
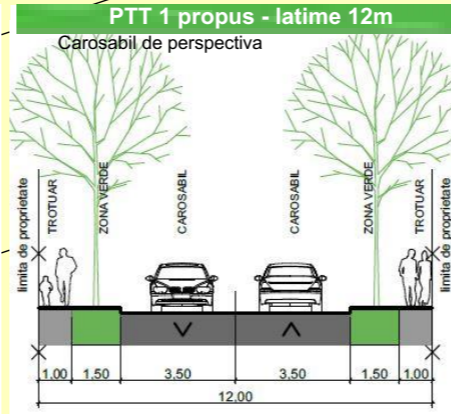


# P.U.Z. - LOCUINTE UNIFAMILIALE INSIRUTE / CUPLATE SI FUNCTIUNI COMPLEMENTARE

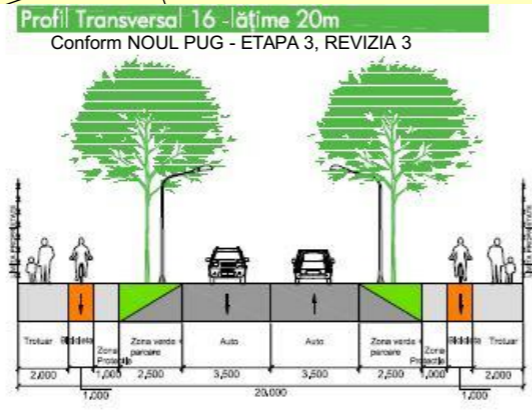

## LEGENDA

- Limita teren reglementat
- Limita parcelare propusa
- Zona locuinte / constructii pt maxim 2 familii
- Circulatii auto existente cu imbracaminte asfaltica
- Circulatii pietonale existente
- Zona verde de aliniament
- Circulatii auto cu imbracaminte asfaltica - extindere de viitor
- Circulatii pietonale - extindere de viitor
- Zona verde de aliniament - extindere de viitor
- Zona locuinte familiale - propuse
- Zona locuinte familiale cu servicii - propuse
- Zona spatii verzi / circulatii - propuse
- Circulatii auto cu imbracaminte asfaltica - propusa
- Circulatii pietonale - propusa
- Platforma depozitare deseuri menajere

<b>5U STAMP</b> proiectare complexa in constructii civile si industriale		S.C. 5U STAMP S.R.L. Timisoara, Str. Bucovinei Nr.63a, Reg.Com.J35/2504/2011 C.I.F. 29340981 E-mail: 5ustampm@gmail.com		Beneficiar: Meszaros Sebastian Iulian si Meszaros Elisaveta	Proiect nr.: <b>04-CHI-19</b>
		Scara:		Amplasament: Timisoara, str. Chisodei, nr. 45-47	Faza: <b>PUZ</b>
Sef proiect	Arh. Baia Dragos	Semnatura		Titlu proiect: <b>LOCUINTE UNIFAMILIALE INSIRUTE / CUPLATE SI FUNCTIUNI COMPLEMENTARE</b>	
Proiectat	Arh. Folea Doru/Arh. Craciun Novella	Data:		Titlu plansa: <b>PROPUNERE DE MOBILARE URBANISTICA</b>	Plansa nr.: <b>06</b>
Desenat	Arh. Craciun Novella		ianuarie 2020		