



# PLAN URBANISTIC ZONAL - LOCUINTE INDIVIDUALE INSIRUIE IN REGIM P+2E

mun. Timisoara, jud. Timis, str. Lamaitei, nr. 32-34, CF 443626

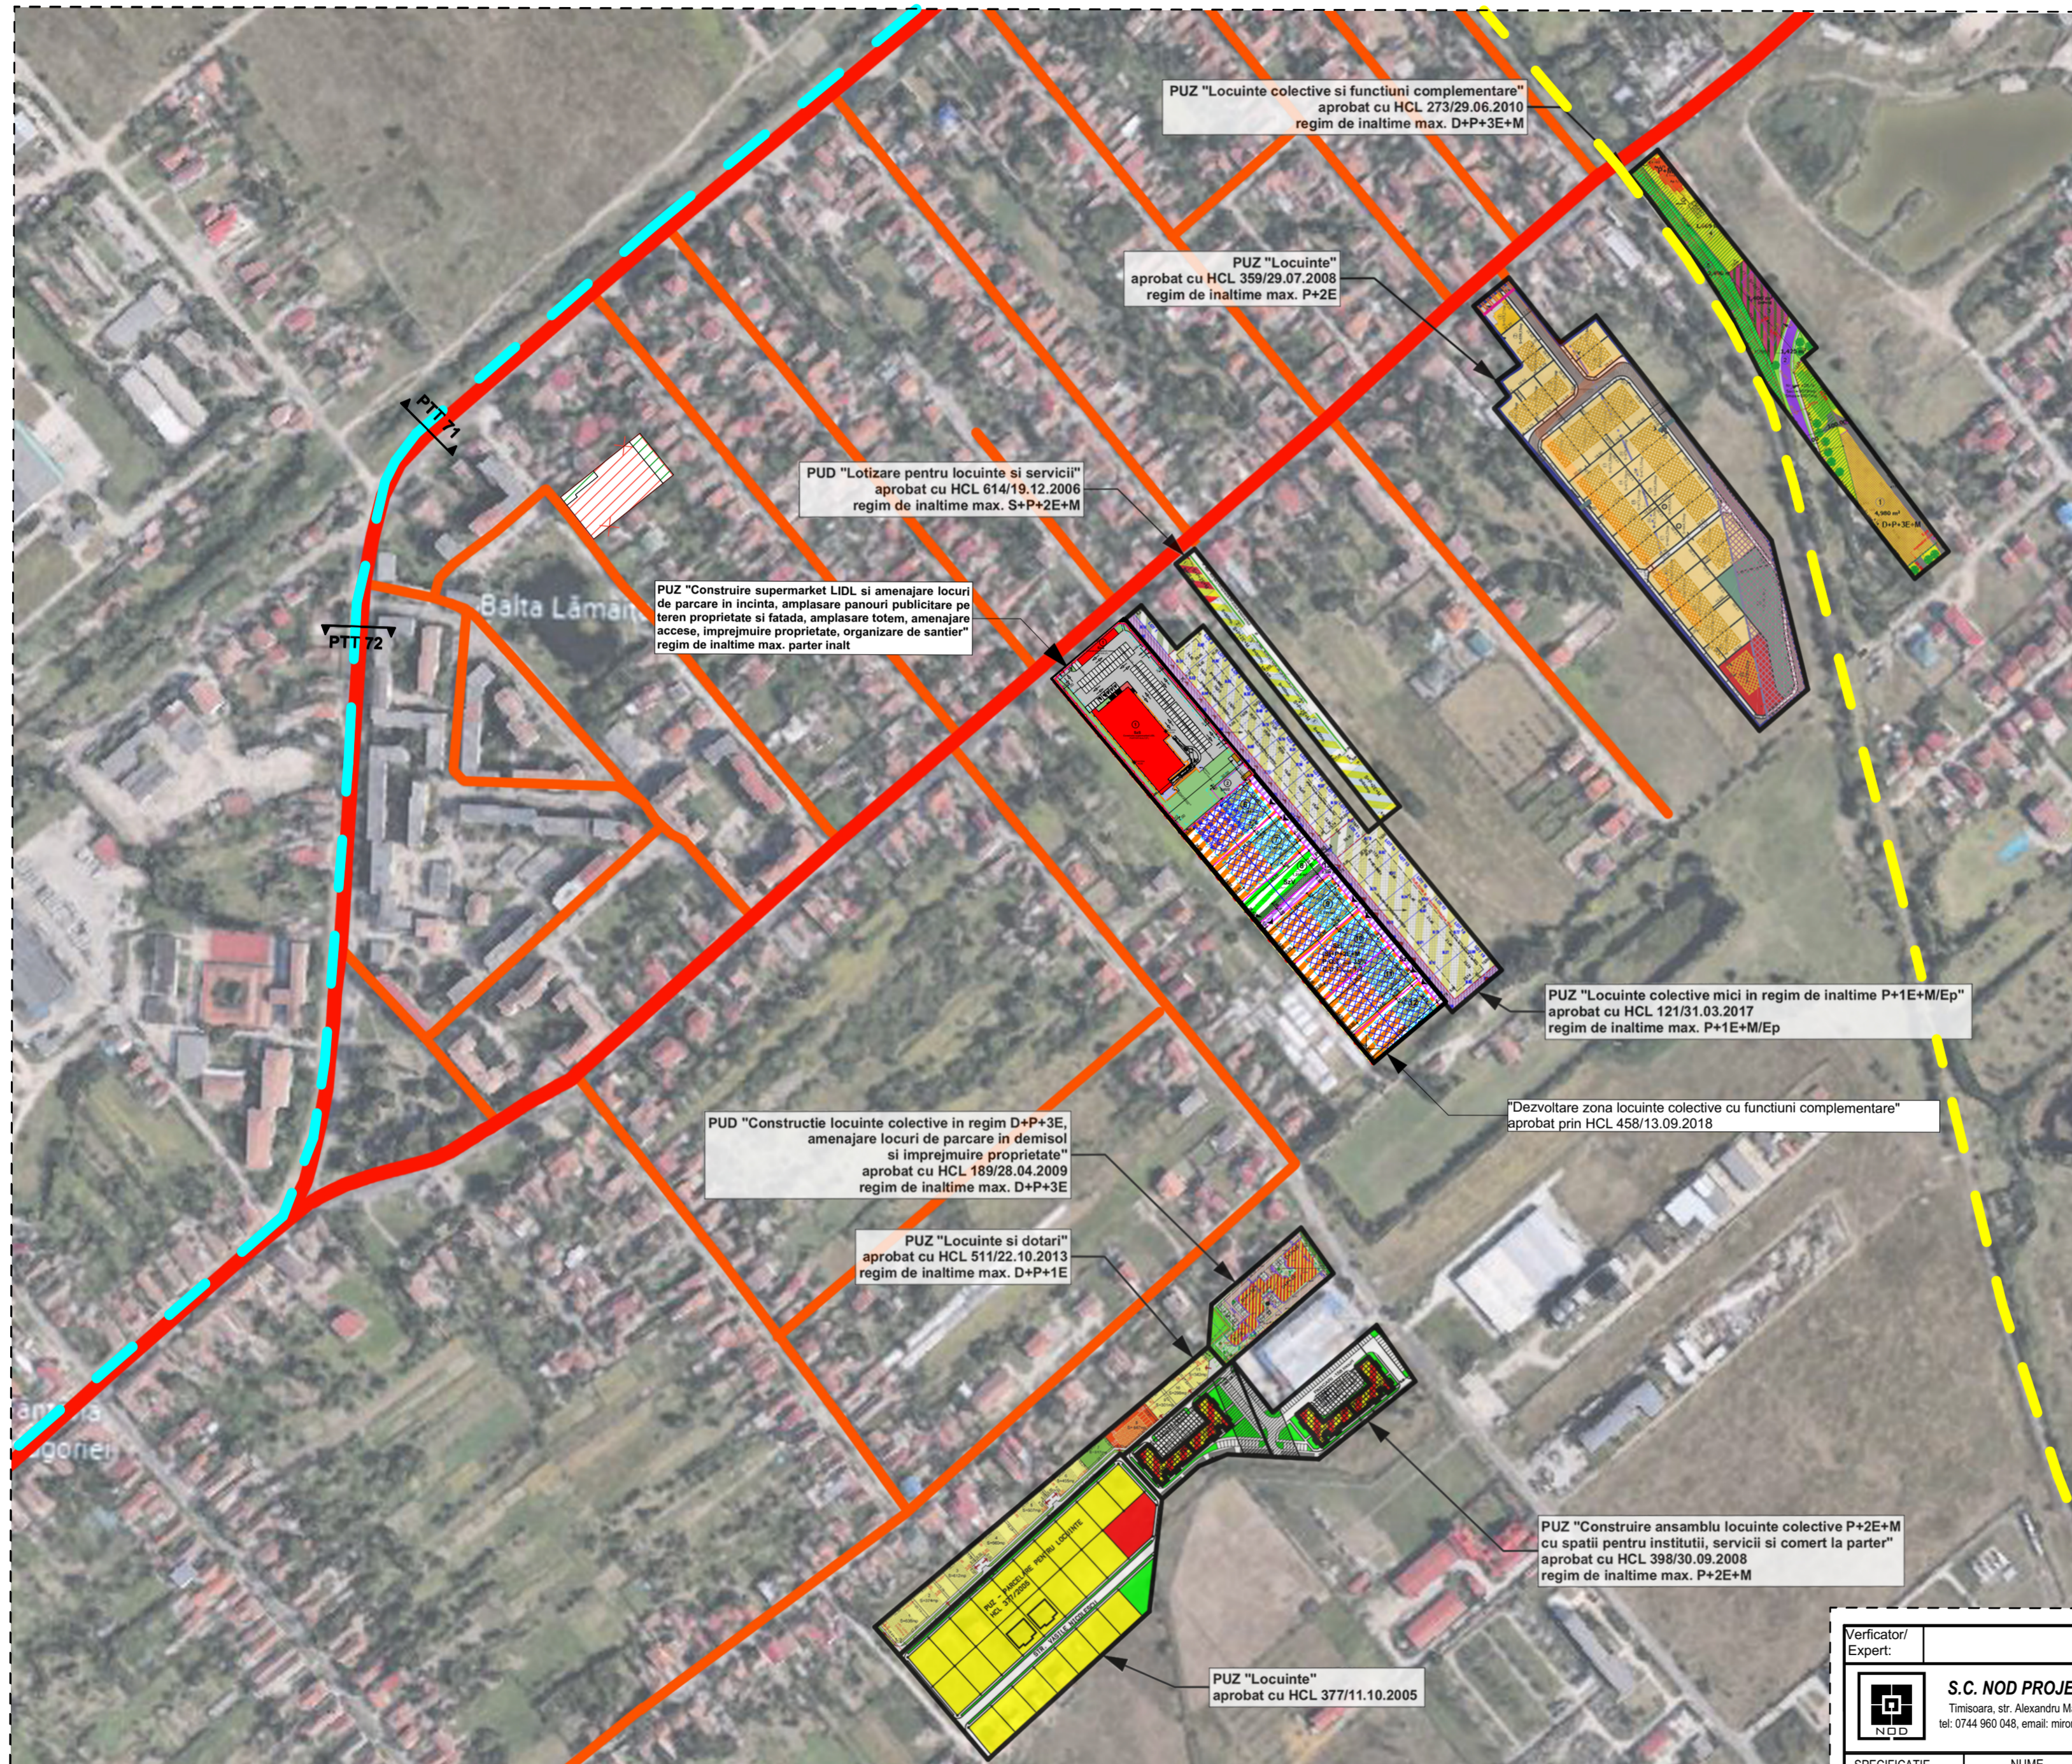

## LEGENDA

- LIMITE**
- Limita teren ce se reglementeaza
  - Limite PUZ-uri aprobate in zona
- CAI DE COMUNICATIE**
- Artera principala circulatie
  - Artera secundara circulatie
  - Largire a arterei de circulatie existente de la doua benzi la patru benzi, propusa prin PUG 2013
  - Artera circulatie propusa prin PUG 2013
- ZONIFICARE PROPOS**
- Zona reglementata pe situl studiat
  - Spatiu verde reglementat pe situl studiat

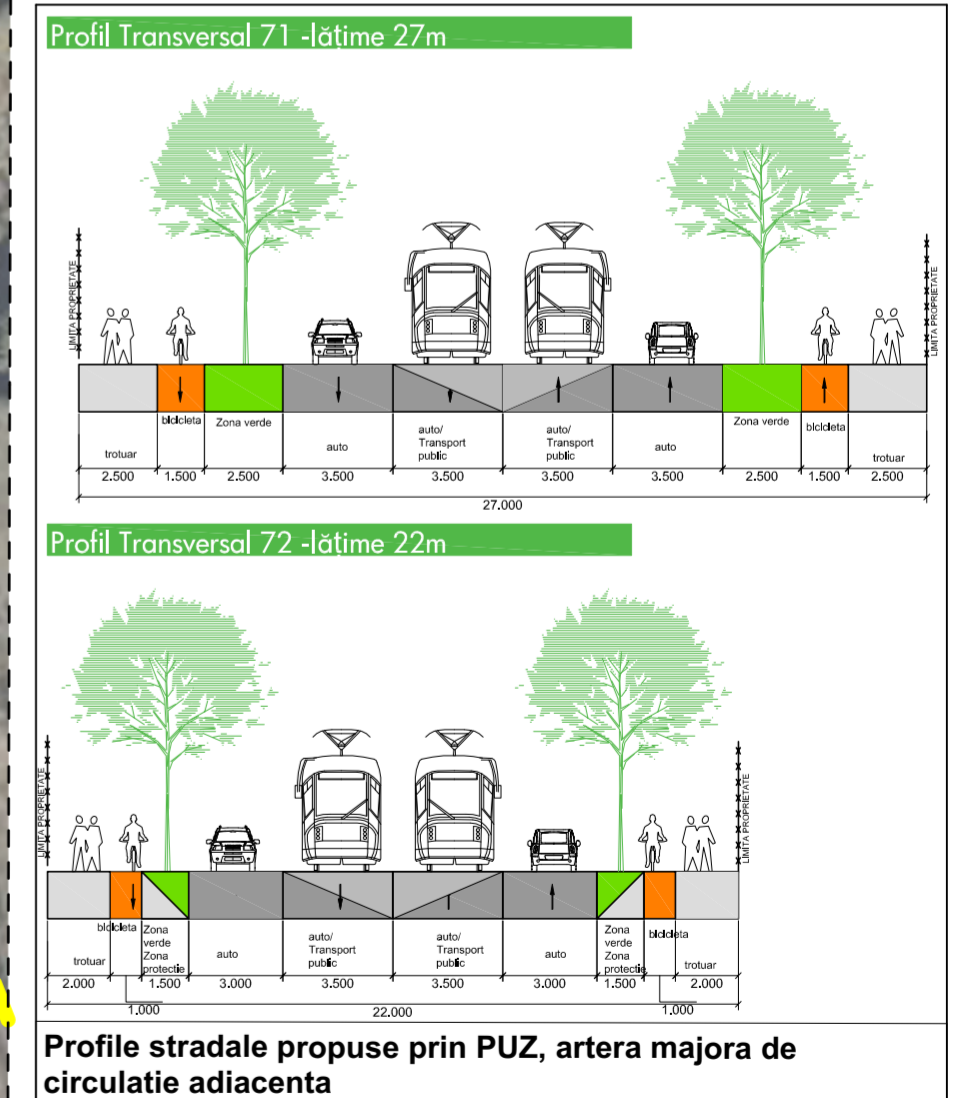

Verficator/Expert:	referat/ expertiza nr.		Nr. pr.:
<b>S.C. NOD PROJECT S.R.L.</b> Timisoara, str. Alexandru Macedonski, nr. 1 tel: 0744 960 048, email: miron_suteu@yahoo.com	Beneficiar:		4/2018
	SC D'AR-TEX IMOBILIARE SRL		Faza:
SPECIFICATIE	NUME	SEMNTATURA	PUZ
Sef proiect:	arh. Miron Suteu		Nr. pl.:
Verficator:	arh. Carmen Falnita	Scara :	A08
Proiectat si desenat:	arh. Miron Suteu	1:500	
	arh. Frujina Neagu	Data :	
		12/2019	
Amplasament:			
mun. Timisoara, jud. Timis, str. Lamaitei, nr. 32-34, CF 443626			
Titlu plansa:			
Plan ansamblu circulatii si PUZ-uri aprobate in zona			