

LEGENDA



LIMITE

- Limita cadastrala teren conform CF 447929
- - - Limita imprejmuire teren - situatie existenta

ZONIFICARE

- Terenuri proprietate privata persoane fizice si juridice
- Terenuri domeniu public de interes national
- ▲ Acces auto propus

PROFILURI STRADALE

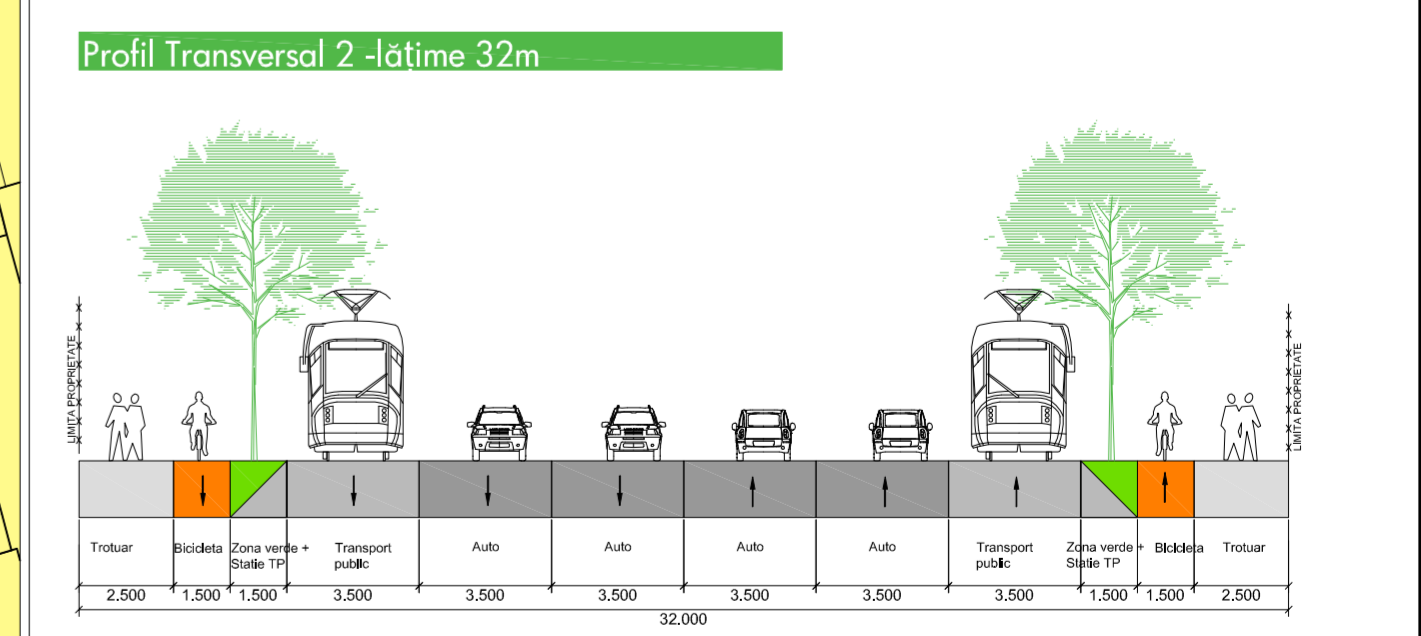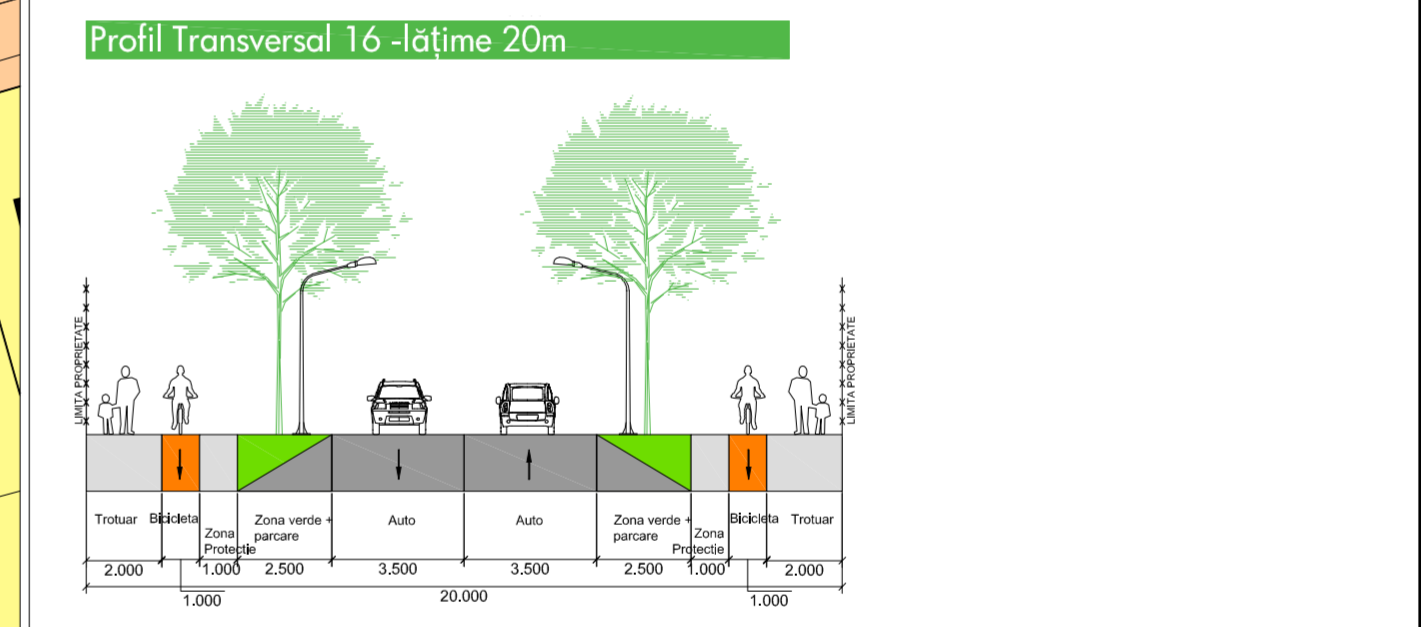

Verficator/Expert:		referat/ expertiza nr.	
<p>S.C. NOD PROJECT S.R.L. Timisoara, str. Alexandru Macedonski, nr. 1 tel: 0744 960 048, email: miron_suteu@yahoo.com</p>	Beneficiar: SC D'ARTEX IMOBILIARE SRL		Nr. pr.: 5/2018
	Titlu proiect: Elaborare PUZ - Locuinte colective cu SAD la parter in regim S+P+8E, locuinte colective in regim S+P+2E		Faza: PUZ
SPECIFICATIE	NUME	SEMNTATURA	Scara: Amplasament:
Sef proiect:	arh. Miron Suteu		1:500, 1:5000
Verificat:	arh. Carmen Falnita		Data: 06/2019
Proiectat si desenat:	arh. Luiza-Isabela Dan arh. Ioana Petrut arh. Frigina Neagu		Titlu plansa: Proprietatea asupra terenurilor
			Nr. pl.: A.05