
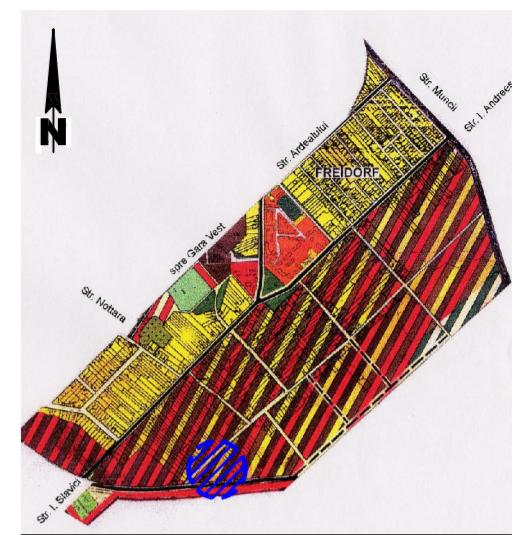
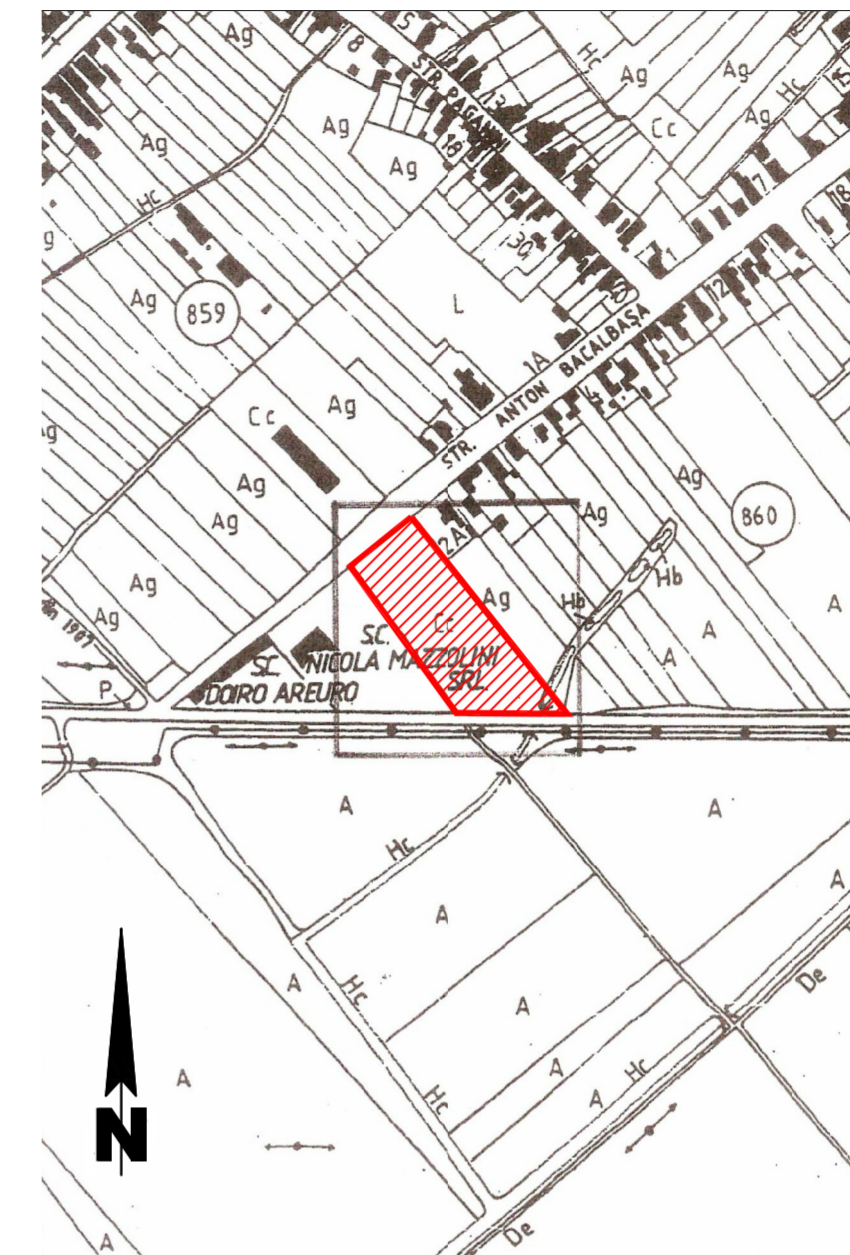


# PLAN URBANISTIC ZONAL - SERVICII

## beneficiar SC RAVITEX SRL

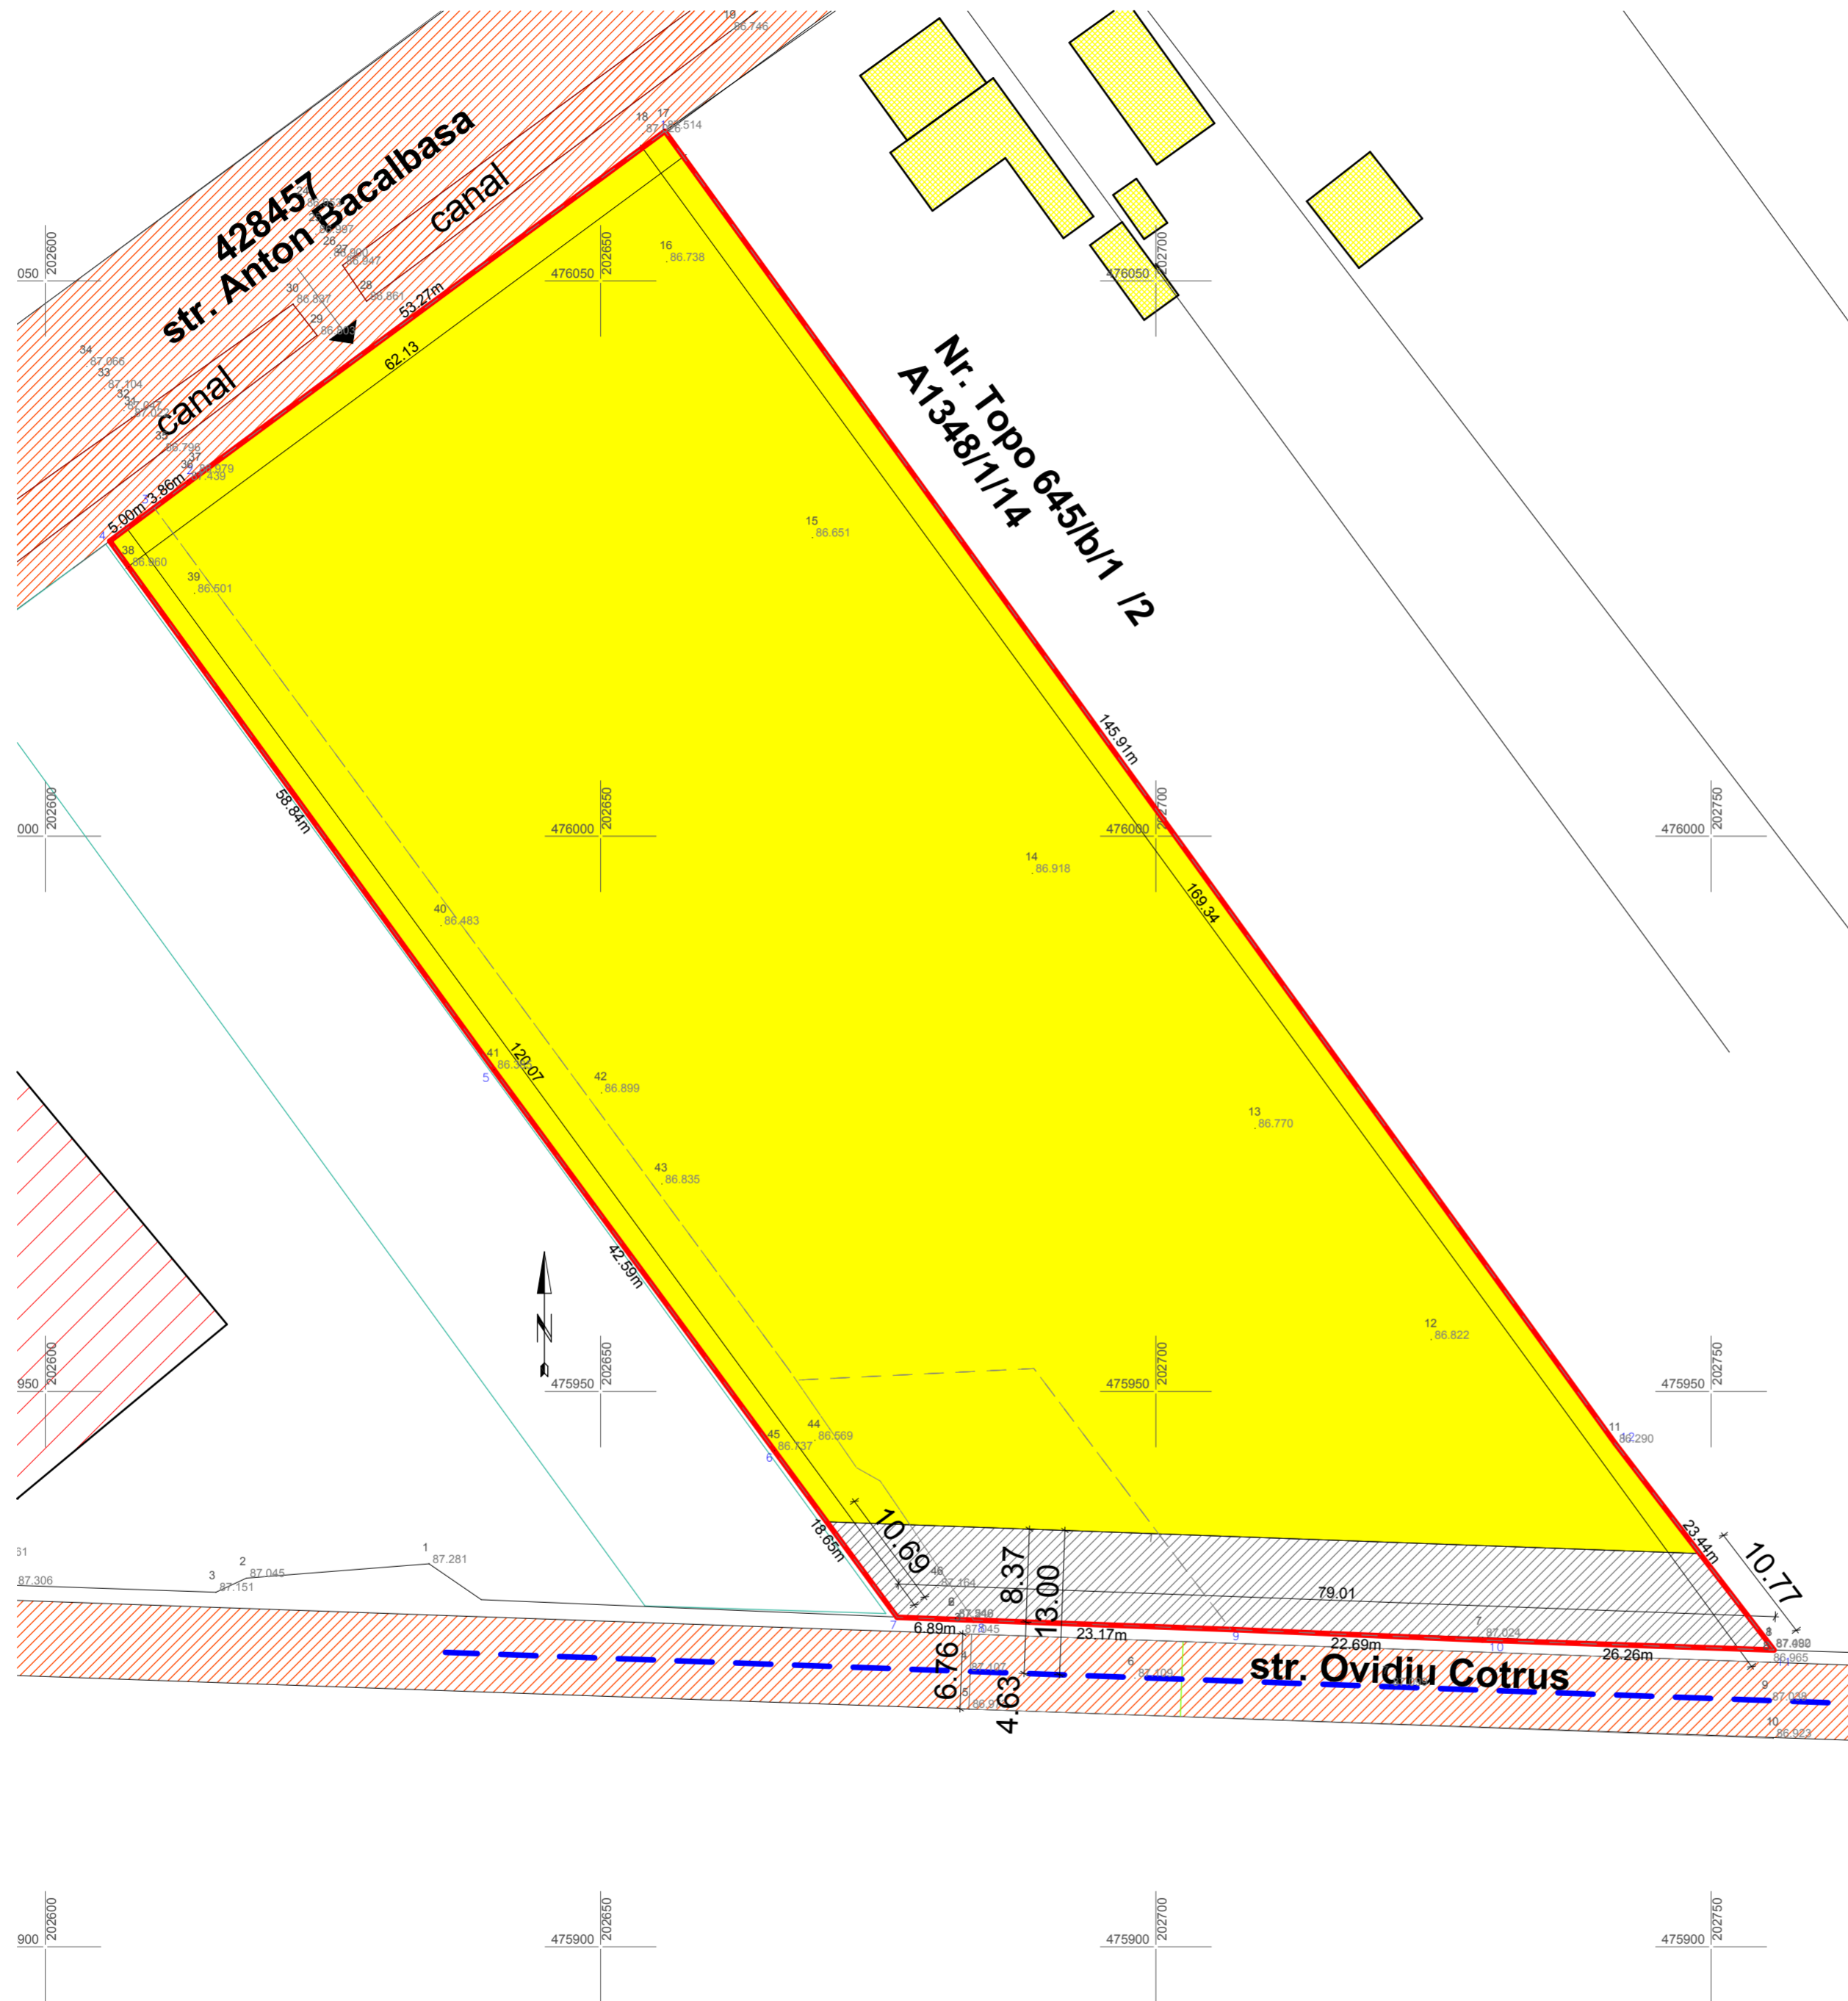

INCADRARE IN UTR 58

### LEGENDA

- ZONA STUDIATA
- TEREN PROPRIETATE PRIVATA
- TEREN CE URMEAZA A FI TRECUT IN DOMENIUL PUBLIC
- TEREN PROPRIETATE PUBLICA DE INTERES LOCAL

PUZ\_TM\_RAVITEX\_PUZ\_10.pln

Verificator / expert	Nume	Semnatura	Cerinta	Referat / Expertiza Nr. / Data	
	<b>BIA MURDUNESCU LUDOVIC I.</b> Timisoara, bvd. Eroilor de la Tisa, nr 30-40, ap.54 tel: 0356801923			<b>Beneficiar:</b> SC RAVITEX SRL Timisoara, Timis, FN, CF:424308, 424335, 424307	pr. nr. 131/2017
Sef proiect	arh. Ludovic MURDUNESCU		Scara:	<b>Titlu proiect:</b> PLAN URBANISTIC ZONAL- SERVICII (SALI MULTIFUNCTIONALE, SPATII CAZARE, RESTAURANT SI AMENAJARI EXTERIOARE)	Faza: PUZ- etapa 2
Proiectat	arh. Ludovic MURDUNESCU		Data:	<b>Titlu plansa:</b> PROPRIETATEA ASUPRA TERENURILOR	Plansa nr: 4
Desenat	arh. Ludovic MURDUNESCU		01.2020		