
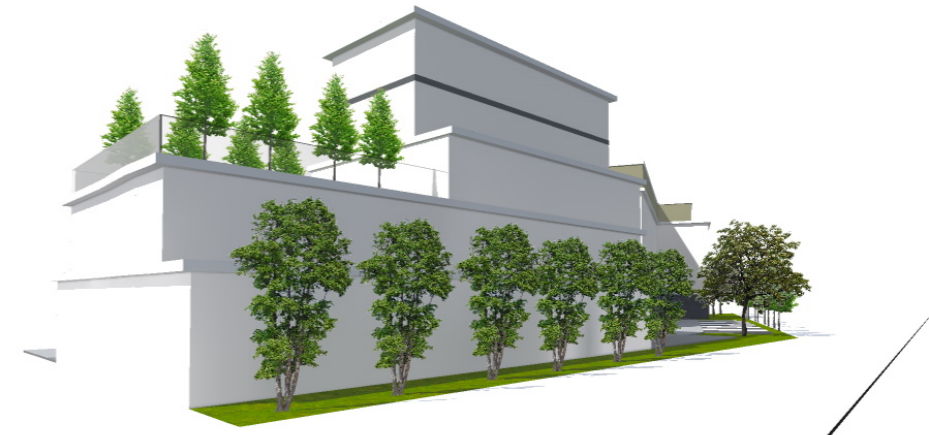
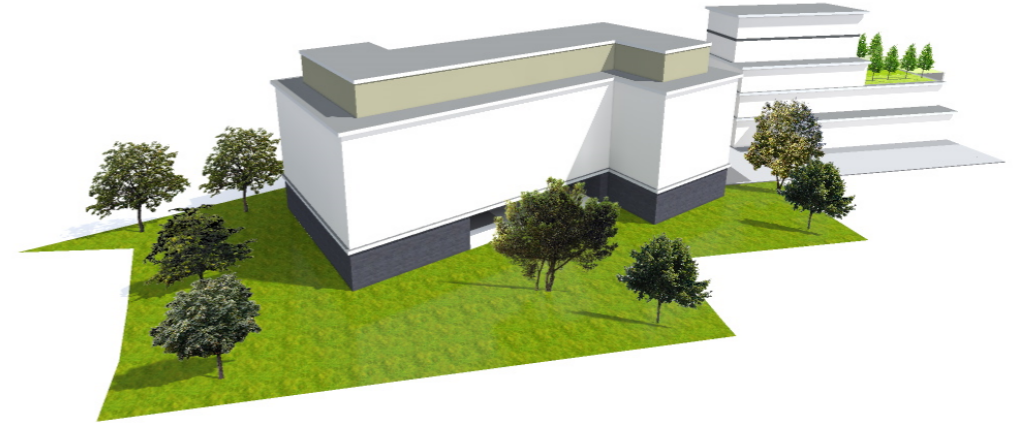


PLAN URBANISTIC ZONAL

LOCUINTE COLECTIVE, SERVICII SI COMERT

beneficiar Micu Mircea, Micu Adela-Simona

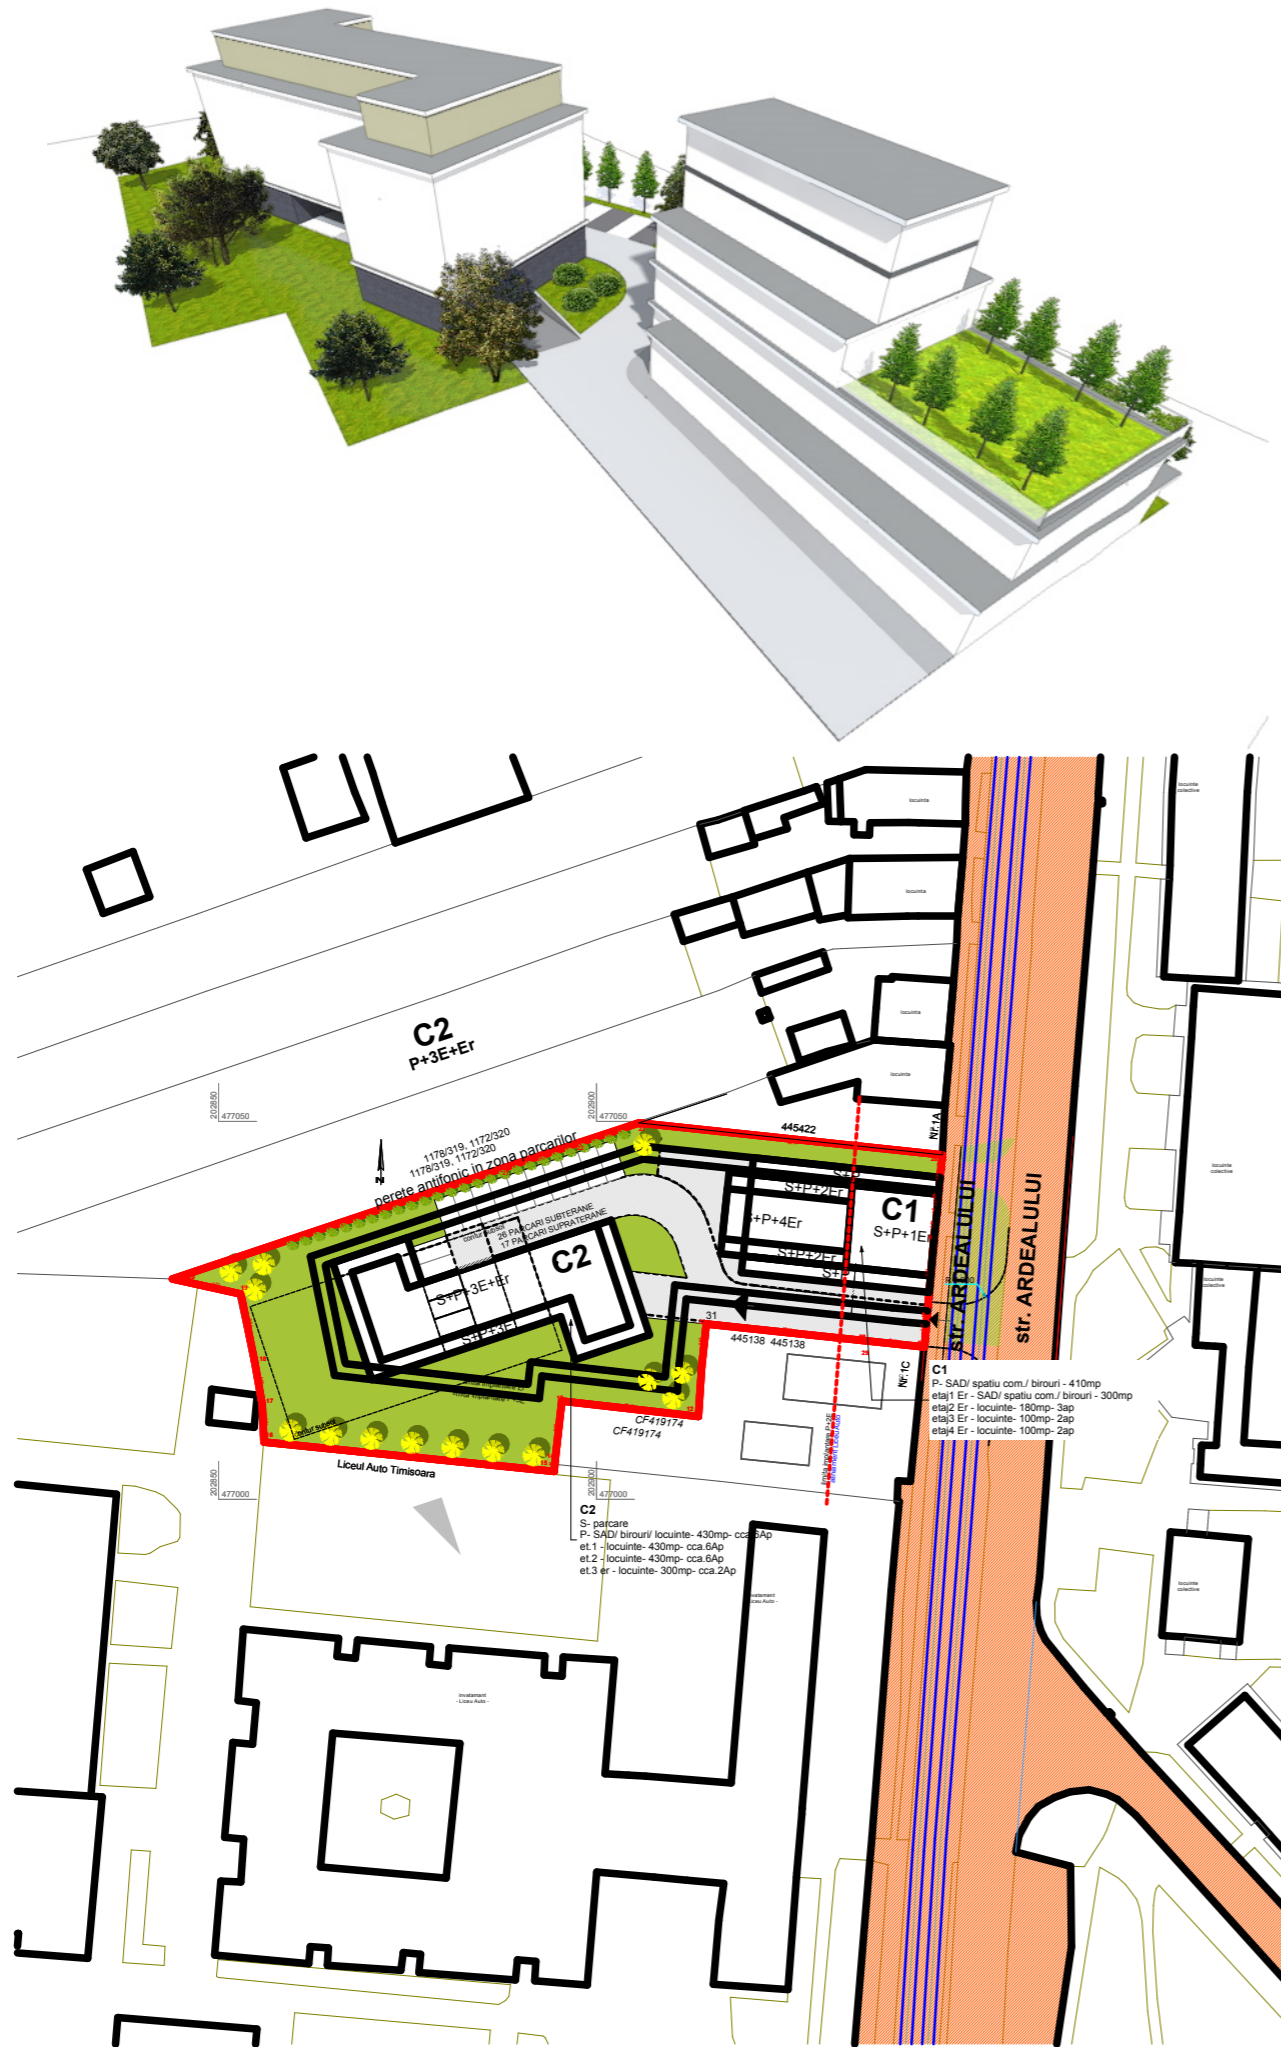

PUZ_TM_ARD_PUZ_26.pln

Verificator / expert	Nume	Semnatura	Cerinta	Referat / Expertiza Nr. / Data	
	BIA MURDUNESCU LUDOVIC I. Timisoara, bvd. Eroilor de la Tisa, nr 30-40, ap.54 tel: 0356801923			Beneficiar: MICU MIRCEA, MICU ADELA-SIMONA Amplasament: Timisoara, Timis, str. ARDEALULUI, 1A, CF: 445681	pr. nr. 137/2017
Sef proiect	arh. Ludovic MURDUNESCU		Scara: 1:5000	Titlu proiect: PLAN URBANISTIC ZONAL- LOCUINTE COLECTIVE, SERVICII SI COMERT	Faza: PUZ
Proiectat	arh. Ludovic MURDUNESCU		Data: 01.2020	Titlu plansa: VOLUMETRIE	Plansa nr: 7
Desenat	arh. Ludovic MURDUNESCU				