



PLAN DE SITUATIE SC:1/500

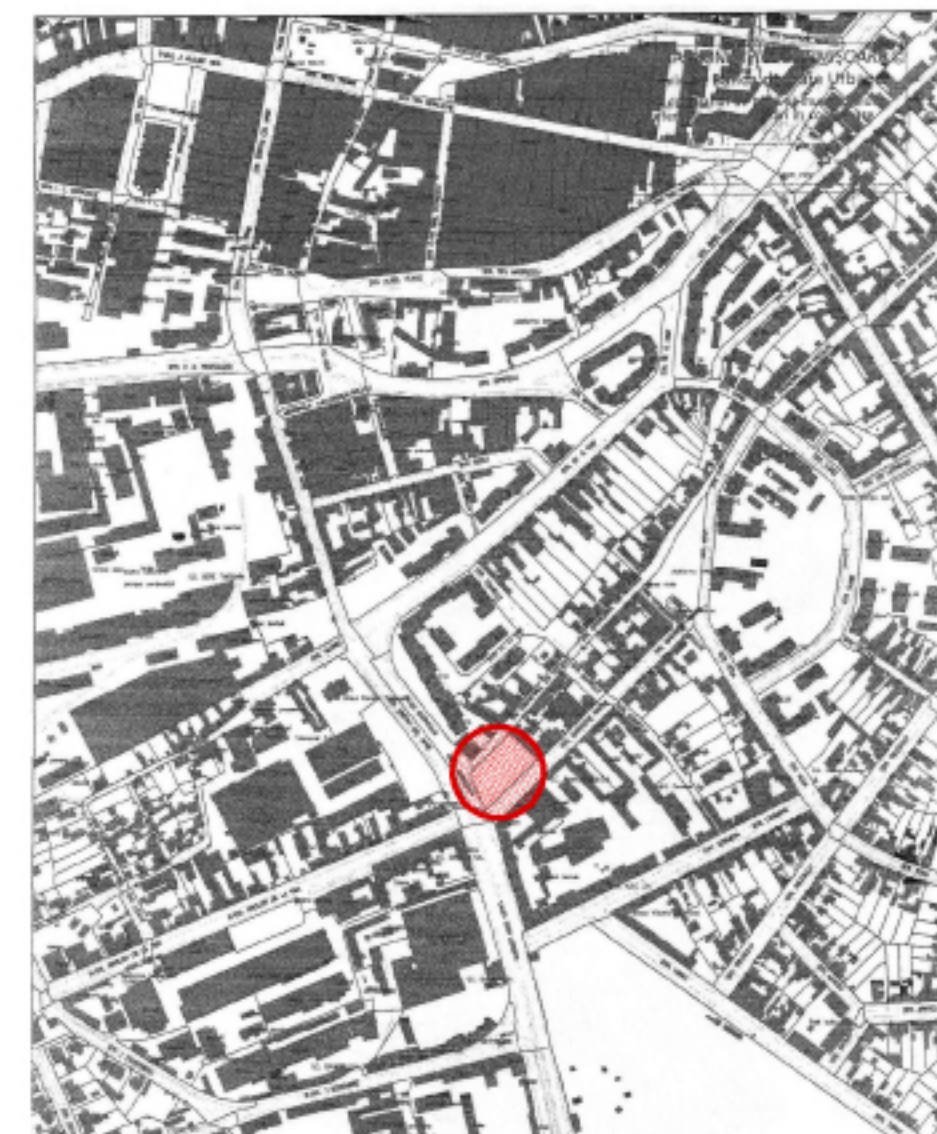

PLAN DE INCADRARE

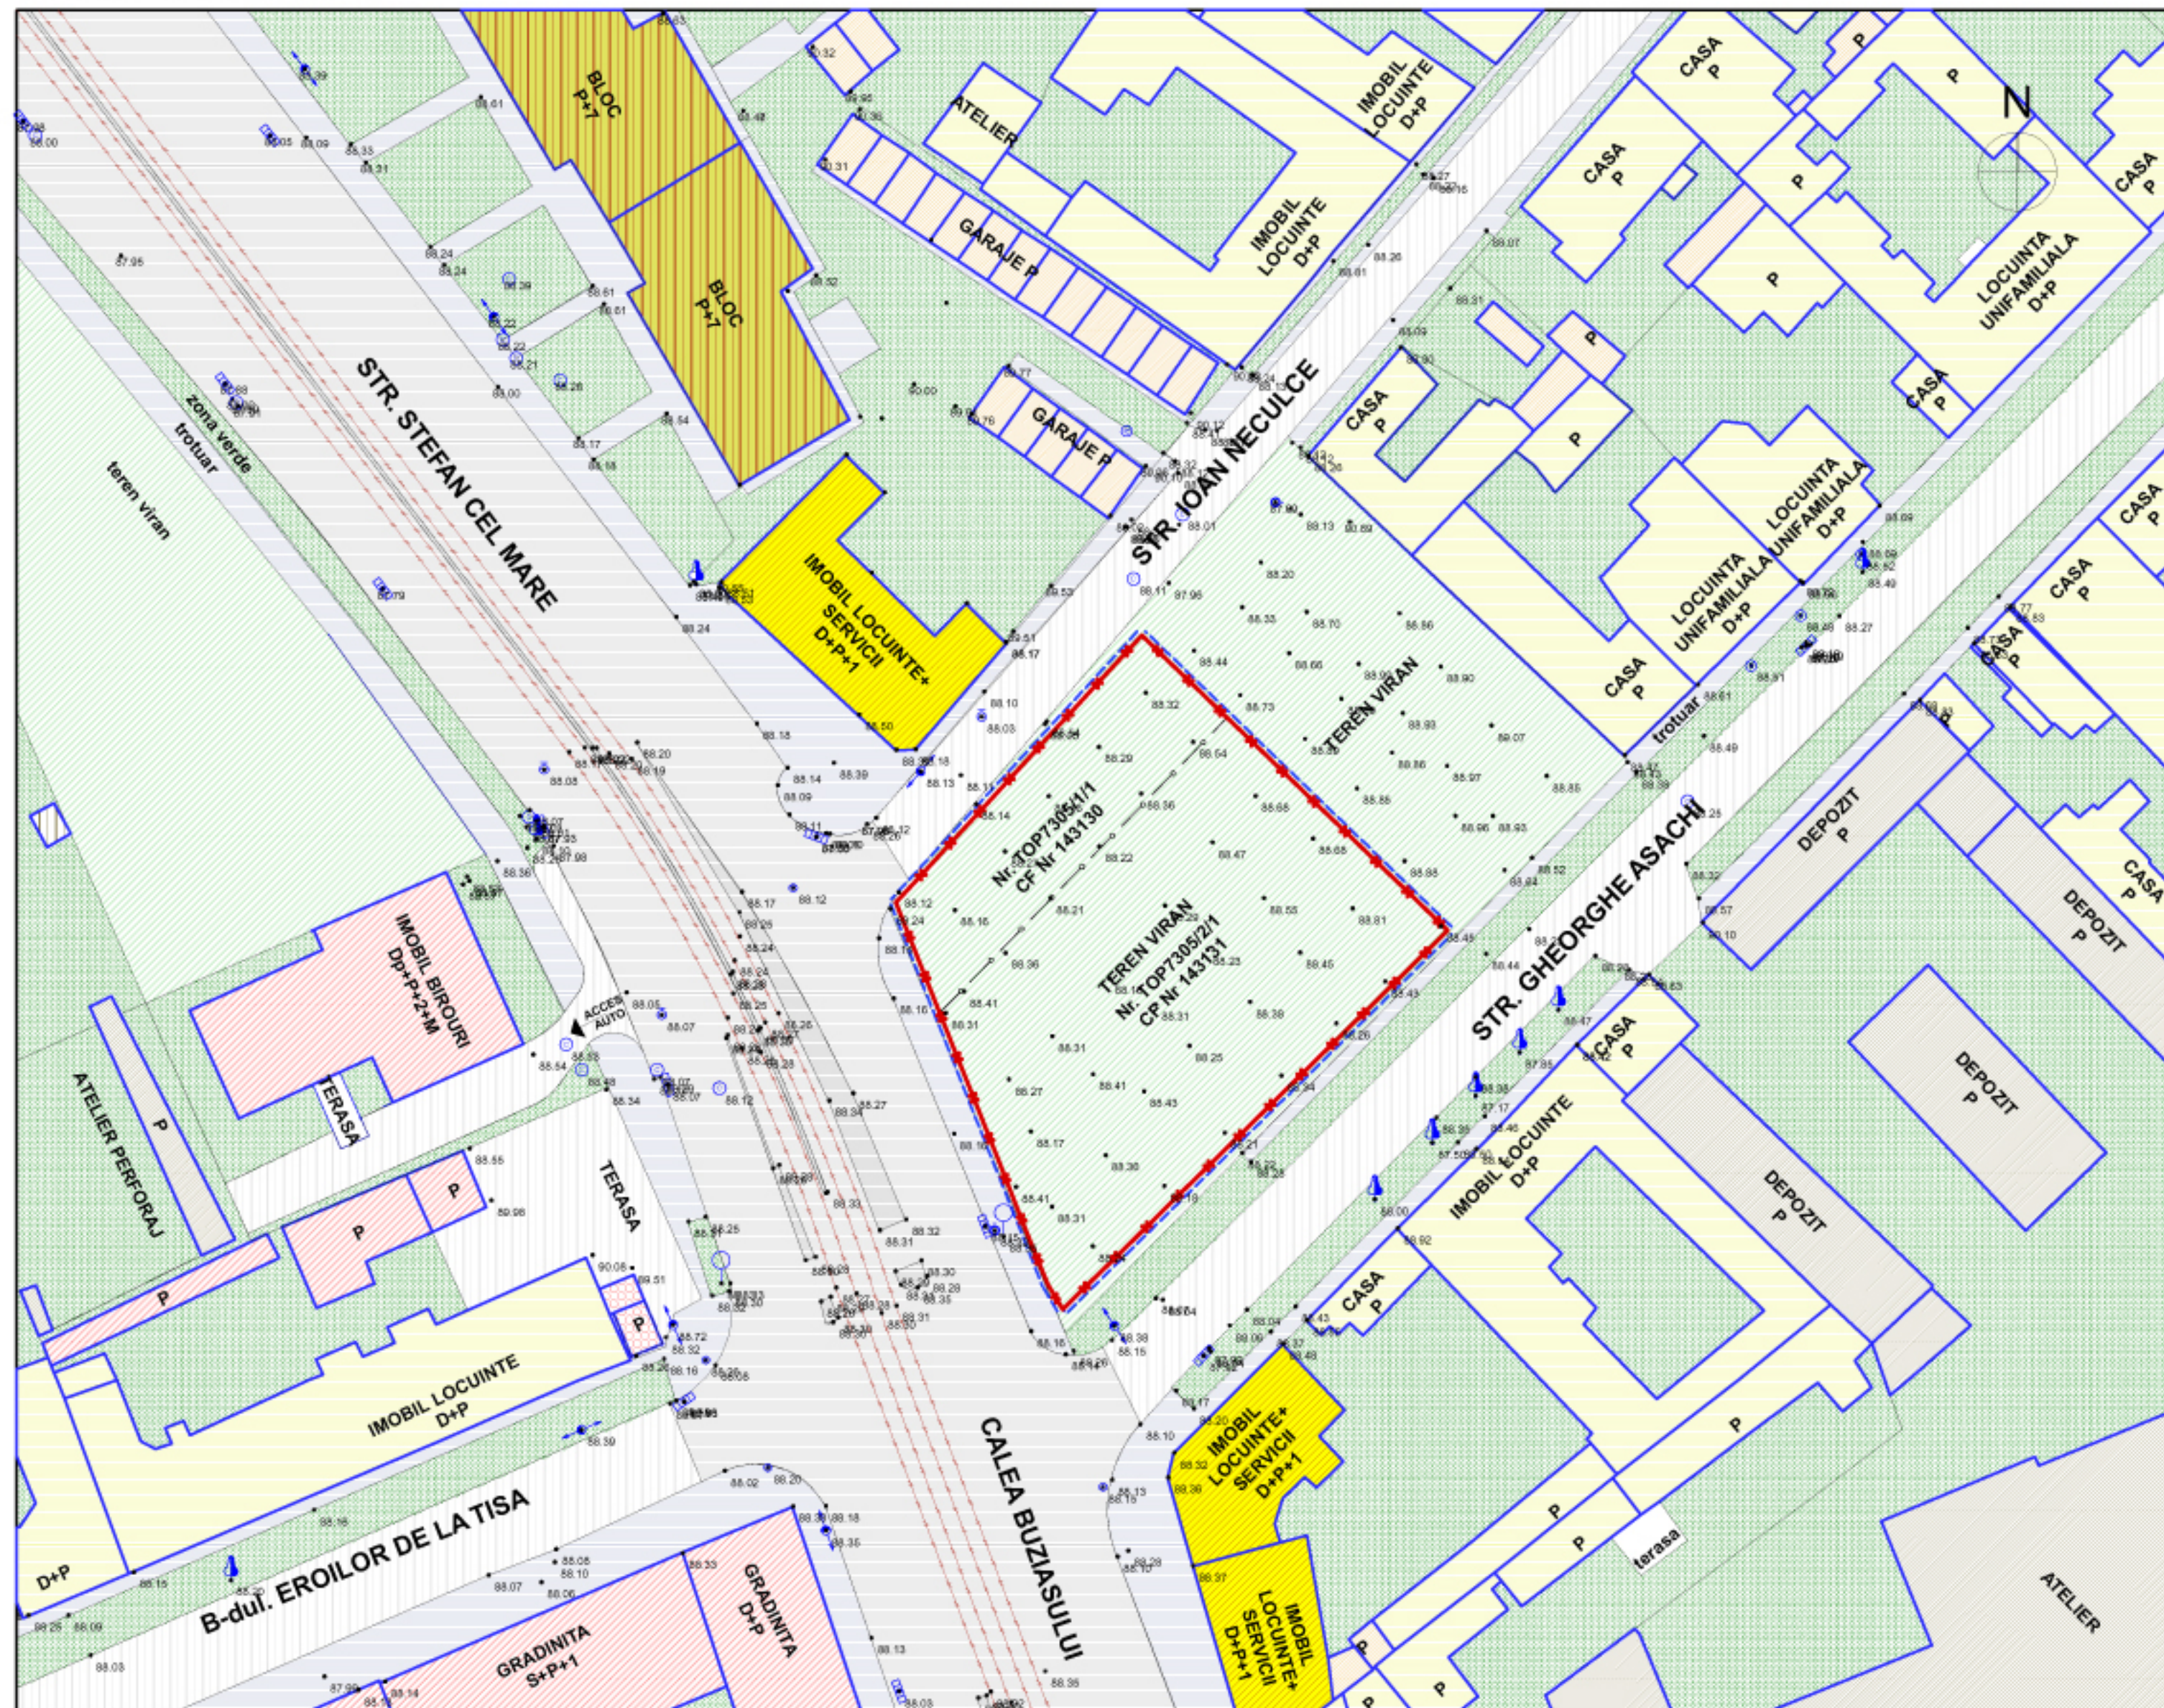

EXTRAS DIN P.U.G. TIMISOARA

LEGENDA:

- |  |                              |  |   |  |  |
|--|------------------------------|--|---|--|--|
|  | limita zonei studiate        |  | cladiri cu functiune industriala                                |  | anexe gospodaresti P / garaje P                |
|  | limita de proprietate        |  | functiune mixta: locuire, servicii/ comerț P+1; D+P+1; D+P+1+M; |  | cladiri servicii P; P+1; D+P+1; D+P+1+M; P+2+M |
|  | circulatie auto              |  | cladiri cu functiune rezidentiala P+7 si parter comercial       |  | cladiri servicii - caracter temporar           |
|  | circulatie auto secundara    |  | cladiri existente   |  |  |
|  | transport in comun (tramvai) |  |   |  | cladiri cu functiune rezidentiala D+P / P      |
|  |                              |  | caii existente circulatie pietonala                             |  |  |
|  |                              |  | spatii verzi existente  |  |  |
|  |                              |  | teren viran cu vegetatie necontrolata                           |  |  |
|  |                              |  | cladiri existente   |  |  |

Verificator / expert	Nume	Semnatura	Cerinta	Referat / Expertiza Nr. / Data
<b>Atelierele ArhiTECH</b> proiectare complexa in constructii civile si industriale S.C. Ateliere ArhiTECH S.R.L. Timisoara, Albea Iar nr. 9 Reg. Com. J35/37262004 C.L.U.I. R/1025985 Tel. 40256490053 E-mail: arhit@arhit.ro@yahoo.com				Beneficiar: <b>S.C. ITAL-ROM CONSTRUCTII</b> Amplasament: <b>Timisoara, Str. Stefan cel Mare nr. 53</b>
Scara: <b>1:500</b> Data: <b>mai, 2006</b>				Proiect nr.: <b>251 LCS1/ 06</b> Faza: <b>PUD</b> Planșa nr.: <b>251/LCS1/01-A</b>
Self proiect	arh. E. Filip			Titlu proiect: <b>COMPLEX DE LOCUINTE, SPATII COMERCIALE SI SERVICII - PUD -</b>
Proiectat	arh. E. Filip / D. Florescu			Titlu planșa: <b>SITUATIA EXISTENTA</b>
Dosonat	arh. A. Zama-Neagra			