



PLAN DE SITUATIE SC:1/500

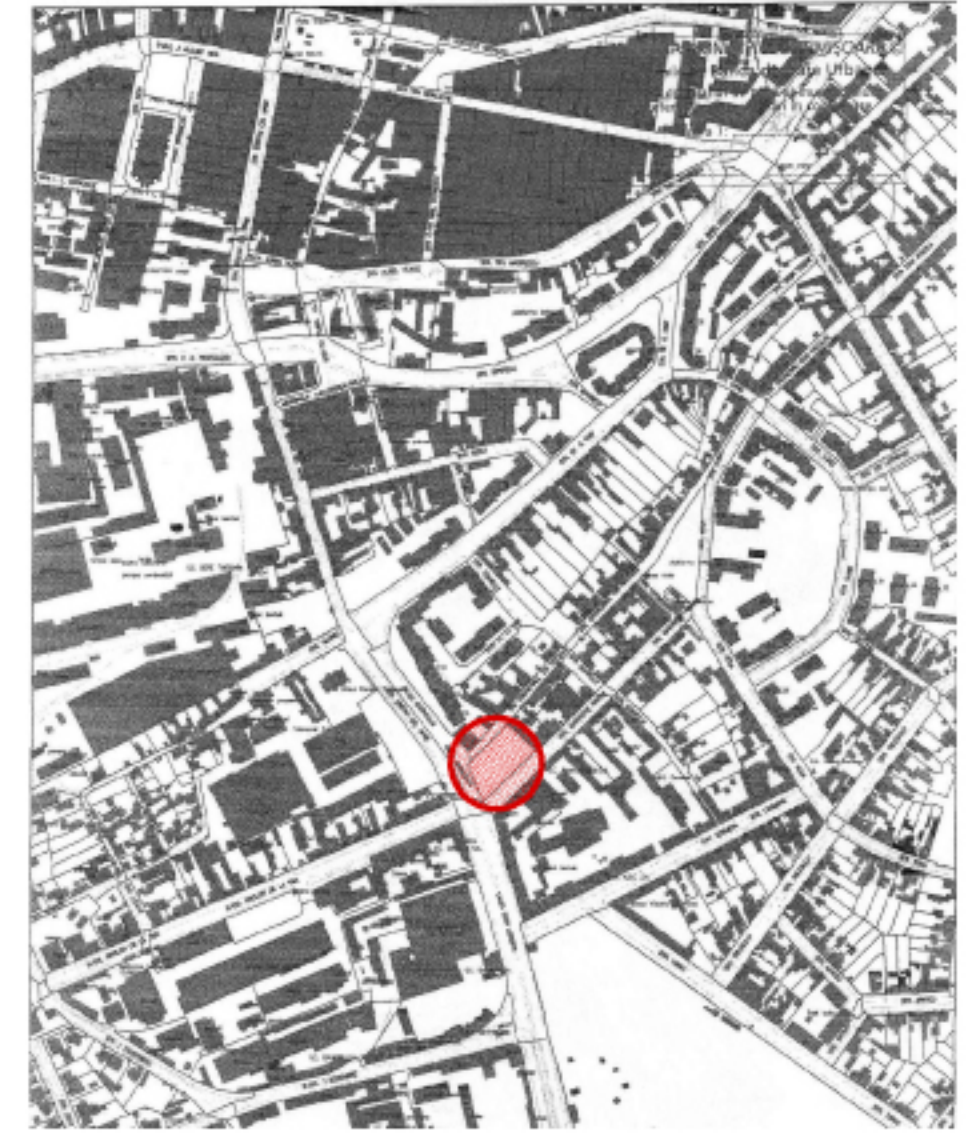

PLAN DE INCADRARE

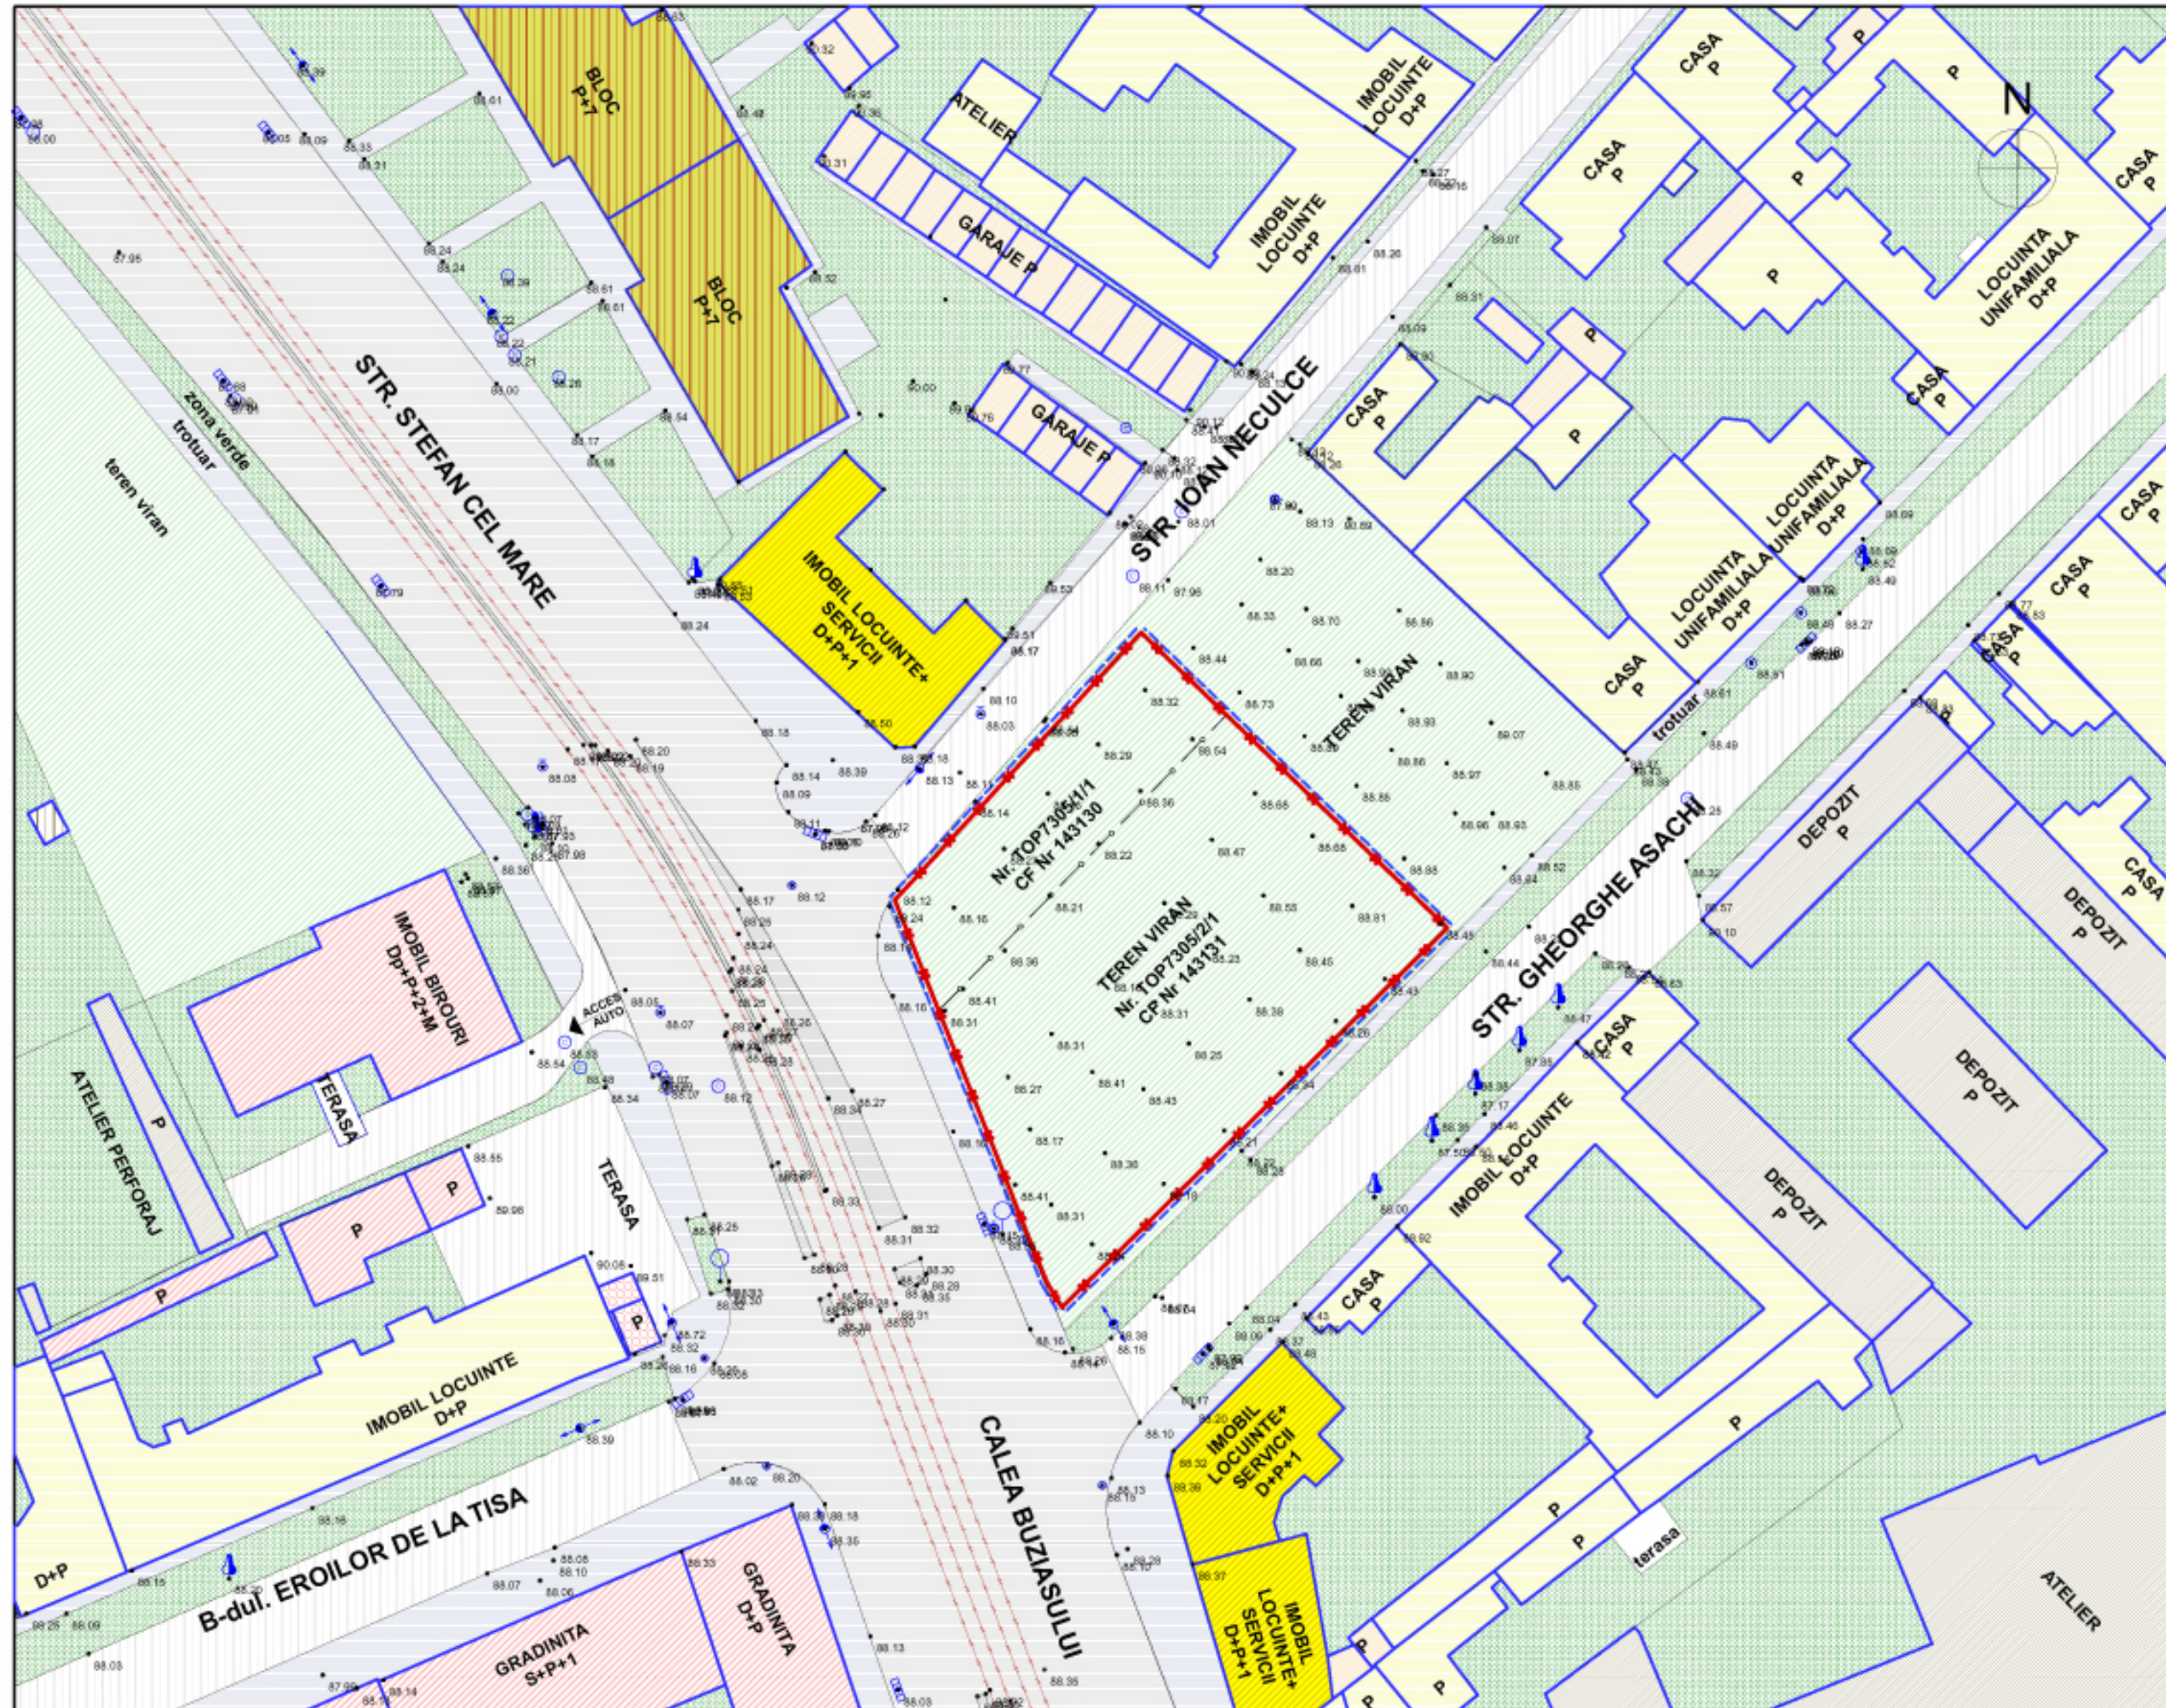

EXTRAS DIN P.U.G. TIMISOARA

LEGENDA:

- limita zonei studiate
- limita de proprietate
- circulatie auto
- circulatie auto secundara
- transport in comun (tramvai)
- cai existente circulatie pietonala
- spatii verzi existente
- teren viran cu vegetatie necontrolata
- cladiri existente
- cladiri cu functiune industriala
- functiune mixta: locuire, servicii/ comert P+1; D+P+1; D+P+1+M;
- cladiri cu functiune rezidentiala P+7 si parter comercial
- cladiri cu functiune rezidentiala D+P / P
- anexe gospodaresti P / garaje P
- cladiri servicii P; P+1; D+P+1; D+P+1+M; P+2+M
- cladiri servicii - caracter temporar

Verificator / expert	Nume	Semnatura	Cerinta	Referat / Expertiza Nr. / Data
Atelierele ArhiTECH proiectare complexe in constructii civile si industriale S.C. Atelier ArhiTECH S.R.L. Timisoara, Alcoa kar nr.9 Reg. Com. J35/3726/2004 C.U.I. R17025085 Tel. +3725448033 E-mail: arhtech@ms@yahoo.com				Beneficiar: S.C. ITAL - ROM CONSTRUCTII Amplasament: Timisoara, Str. Stefan cel Mare nr. 53
Scara: 1:500 Data: mai, 2006				Proiect nr.: 25/ LCS1/ 06 Faza: PUD Planşa nr.: 25/LCS1/01-A
Titlu proiect: COMPLEX DE LOCUINTE, SPATII COMERCIALE SI SERVICII - PUD - Titlu planşa: SITUATIA EXISTENTA				