










REGLEMENTARI URBANISTICE

LEGENDA


LIMITE

 -  Limita zona studiata
-  Limita proprietate

ZONIFICARE FUNCTIONALA

-  Constructii locuire peste P+2E existente
-  Constructii servicii, comert existente
-  Constructii edilitare existente
-  Accese auto existente
-  Cladire spalatorie auto propusa
-  Zone verzi propuse
-  Zona de implantare a cladirilor

INDICATORI URBANISTICI
 Zona de institutii si servicii publice
 P.O.T. max = 85 %
 C.U.T. max = 2,5

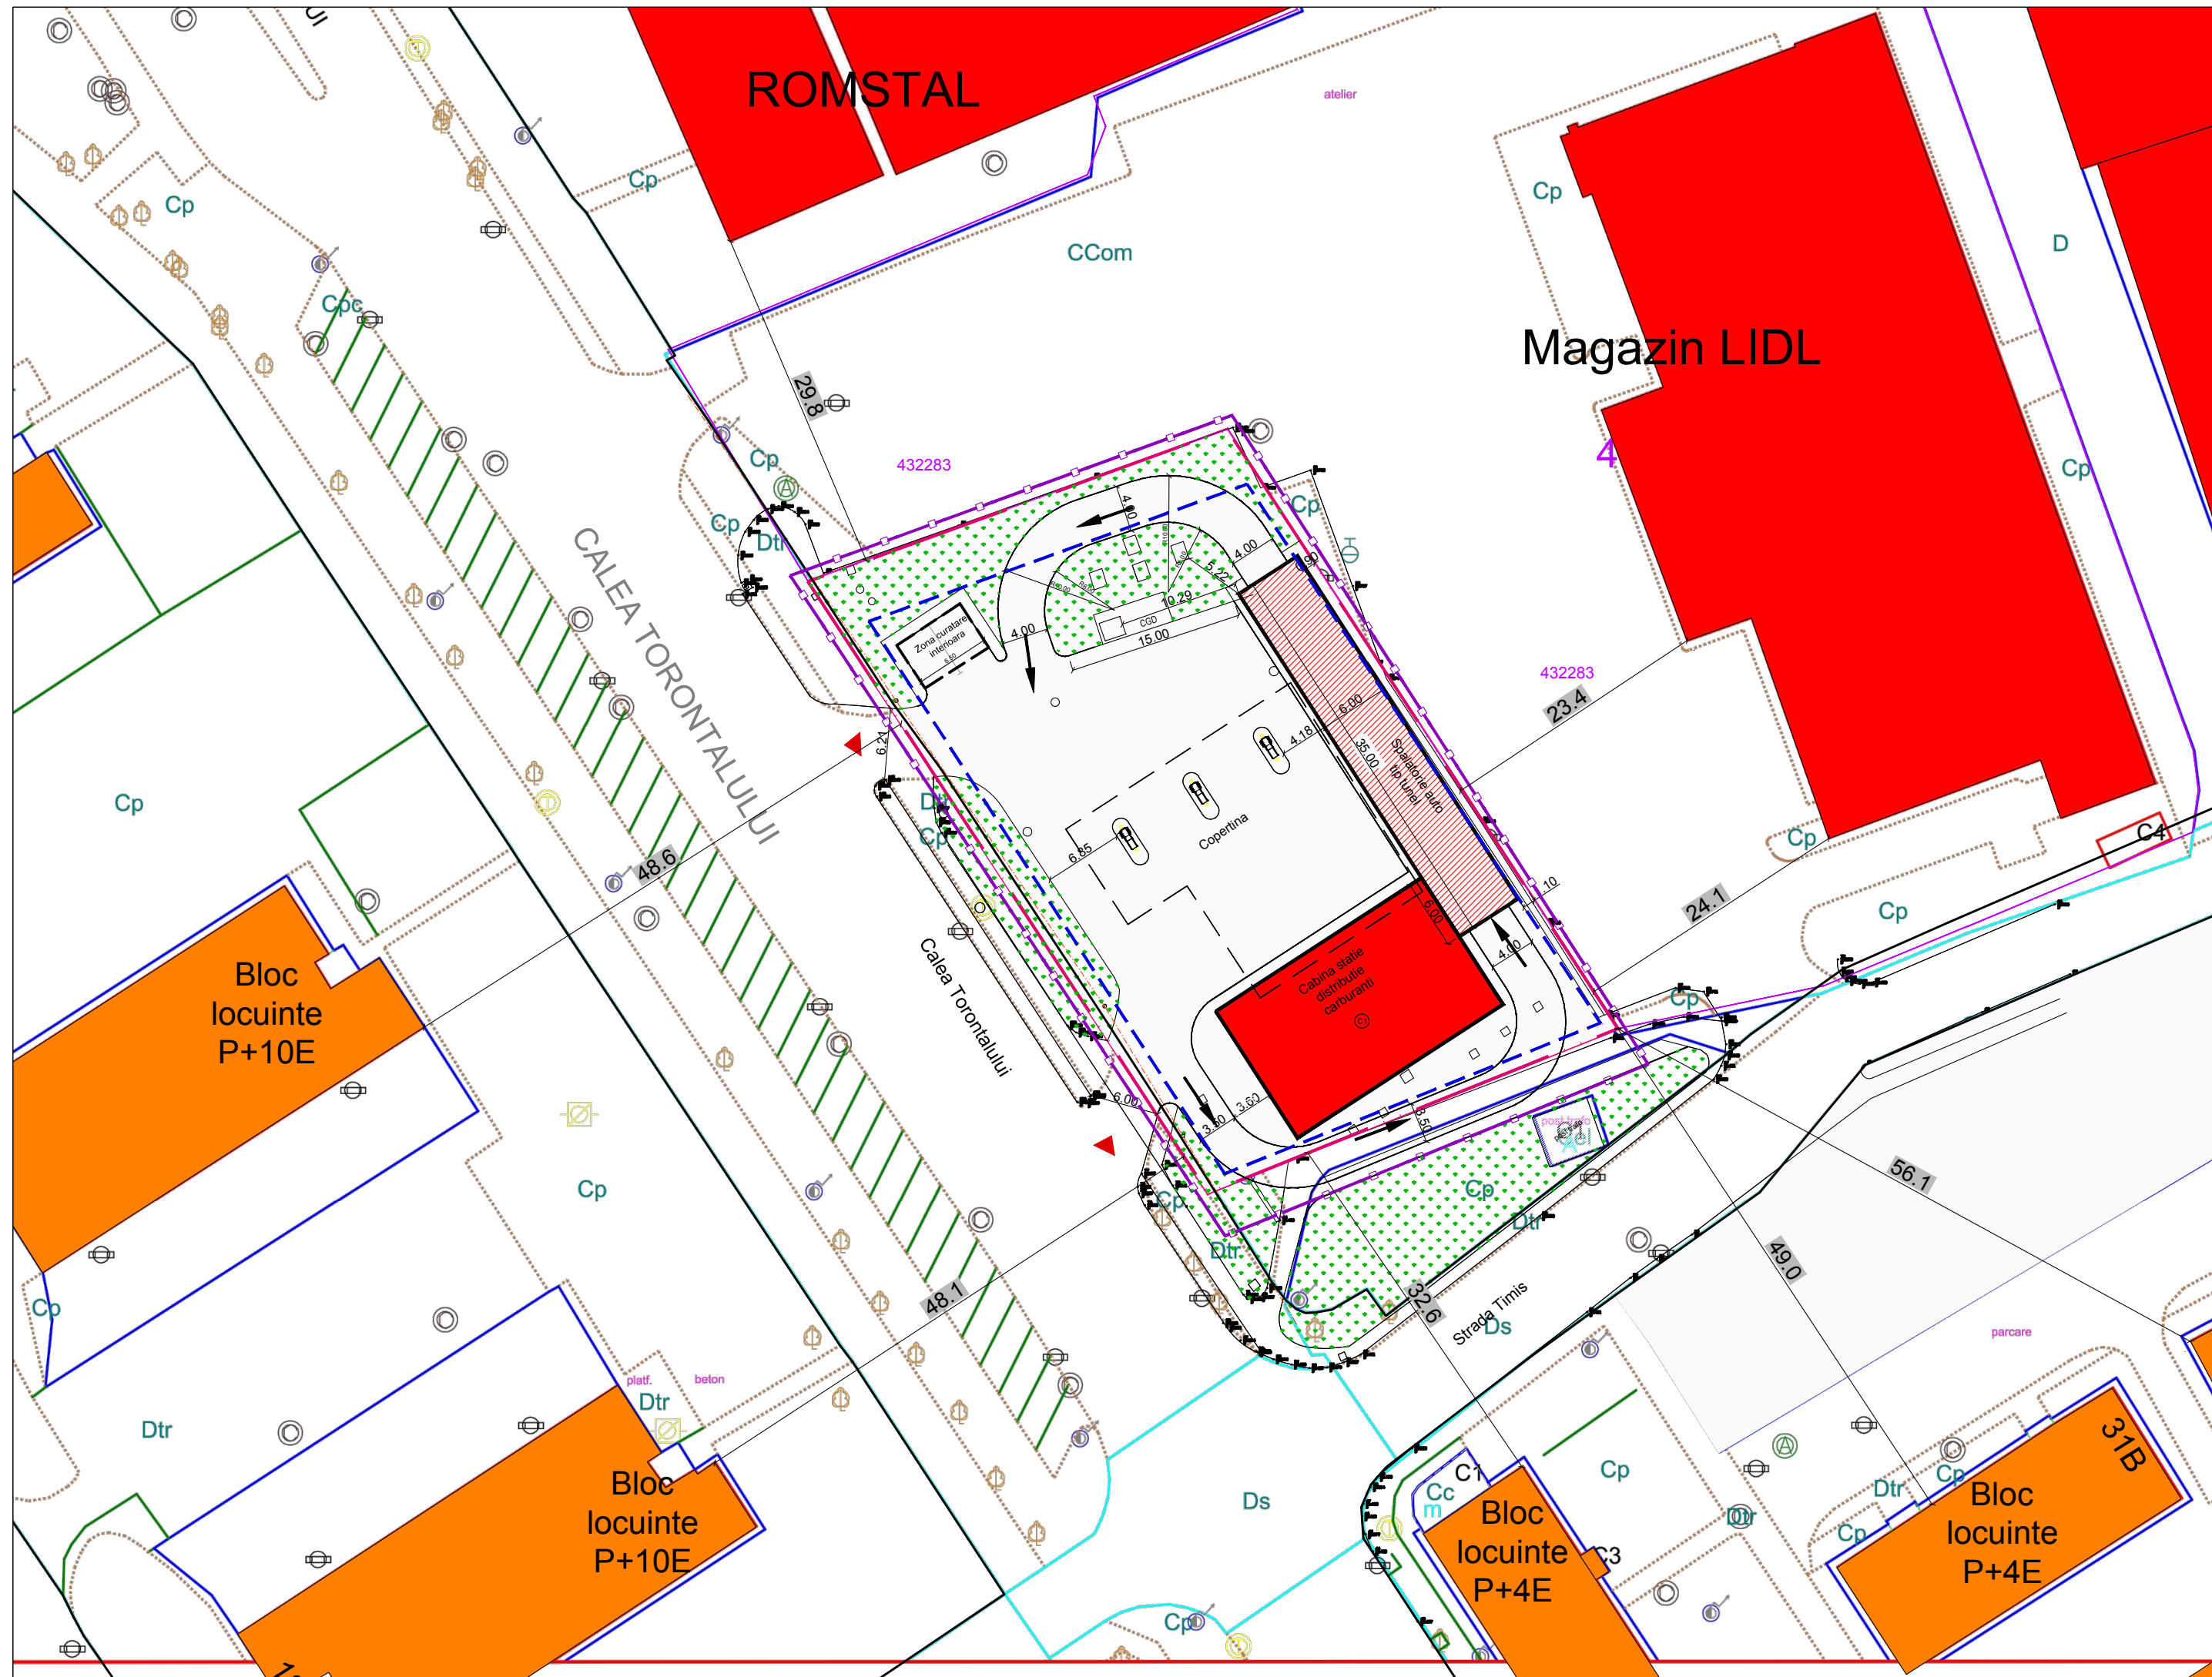

VERIFICATOR/ EXPERT	NUME	SEMNATURA	CERINTA	REFERAT/EXPERTIZA NR./DATA
PILOT TEAM proiectare pentru constructii Str. 3 August 1919 nr. 19 ap. 2A, Timisoara				Beneficiar: OMV PETROM MARKETING SRL
				Amplasament: Str. Miresei nr. 1, Timisoara, jud. Timis
SPECIFICATIE	NUME	SEMNATURA	scara:	Obiect: Construire spalatorie auto tip tunel cu amenaj. aferente in incinta statiei de distributie carburanti MPP Torontal, conf. HCL 102/2009 mod. cu HCL 240/2009
SEF PROIECT	Arh. Laura Marculescu		1: 500	P.U.D. Rev. 1
INTOCMIT	Arh. Laura Marculescu		data:	Titlu planşa: REGLEMENTARI URBANISTICE
DESENAT	Arh. Glad Tudora		03.2020	Planşa nr. 03