

**PUZ - ZONA PRODUCTIE, SERVICII SI DEPOZITARE**

Beneficiar: ARGOMM RO S.R.L.  
CF nr.. 402205 si 400096 Timisoara



S.C. PRO- ARH TCC S.R.L.  
Str. Dr. P. V. Ungureanu 12/A tel: 0256/285334



**PLAN URBANISTIC ZONAL**  
ZONA DE PRODUCTIE, SERVICII SI DEPOZITARE  
PARCELELE 402205 SI 400096 TIMISOARA

**SITUATIA EXISTENTA**

**LEGENDA**

**LIMITE**

- Limita teren ce face obiectul P.U.Z.
- Limite cadastrale existente
- Constructii existente
- Limita documentatii aprobate

**CAI DE COMUNICATIE**


- Drumuri existente/reglementate

**ZONIFICARE FUNCTIONALA**

- Zona unitati industriale, depozitare si servicii existenta/reglementata
- Zona spatii verzi existenta/reglementata
- Zona teren arabil in intravilan existenta
- Ape existente

**UTILITATI**

- Zona de protectie infrastructura drum national - 50 m

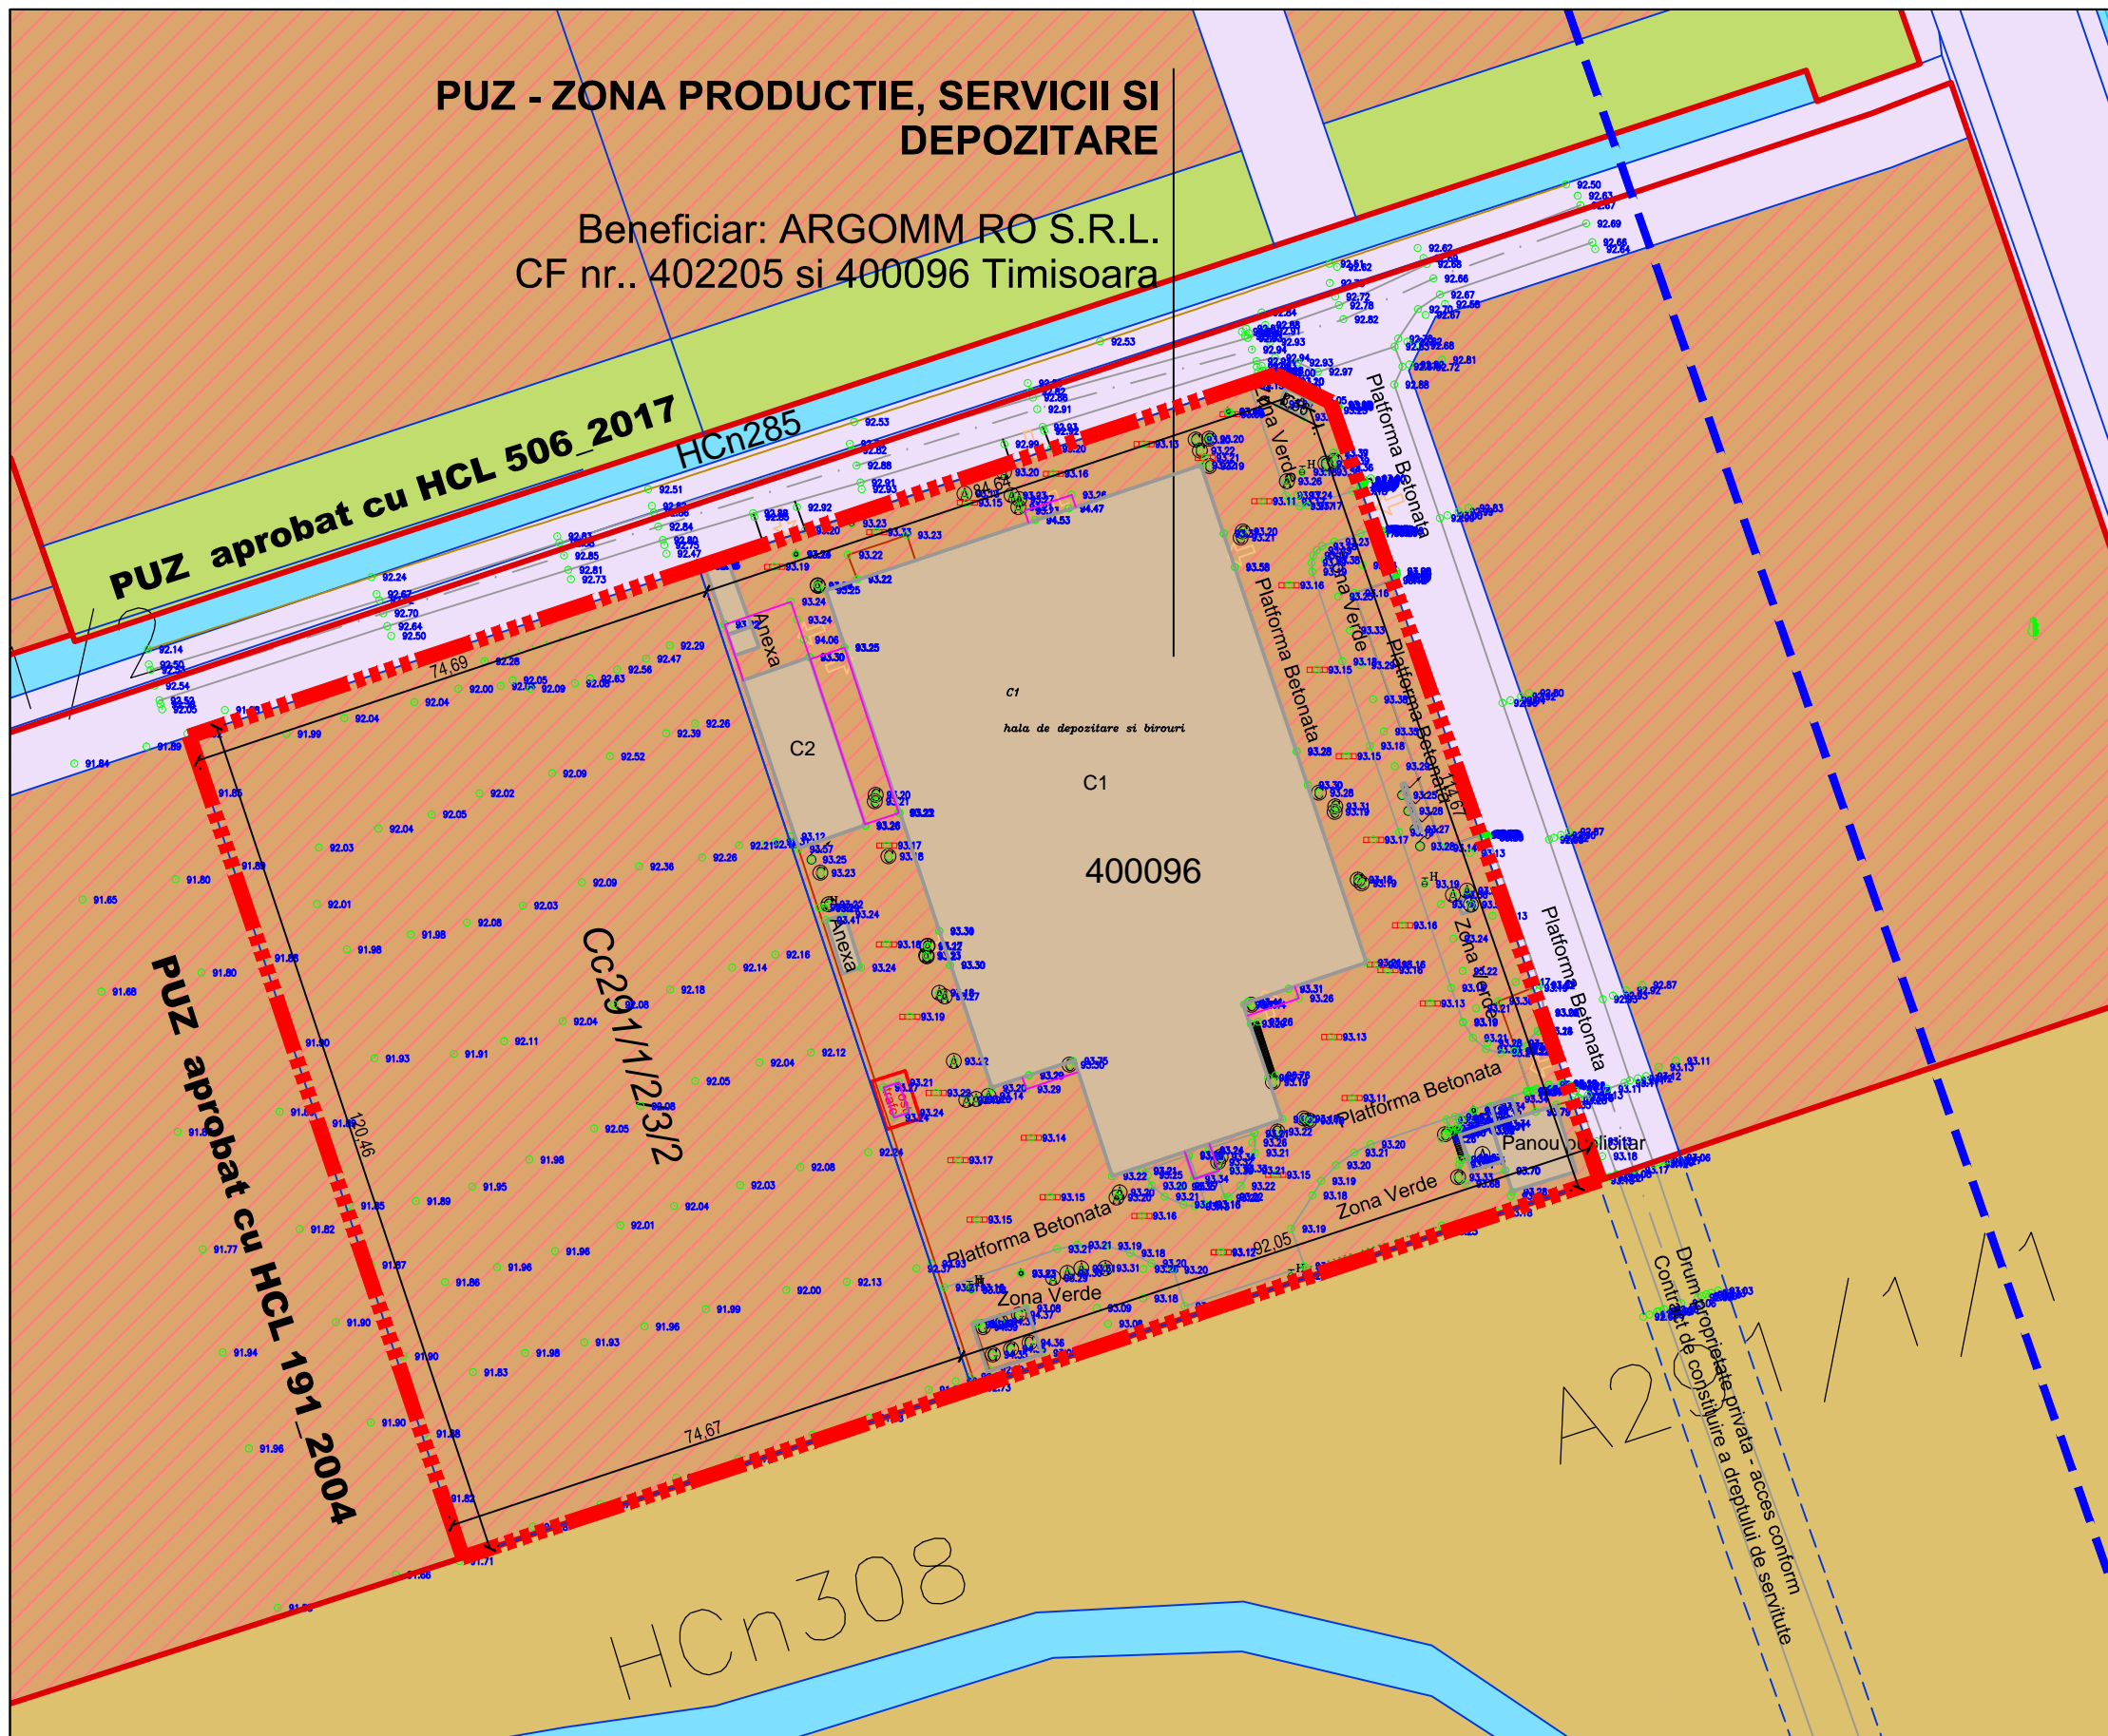

 S.C. PRO-ARH TCC S.R.L. Timisoara, Str. Dr.P.V.Ungureanu nr.12/A tel./ fax: 0256/ 285334, 0723/334171 e-mail: office@pro-arh.ro C.F. nr. RO 23022989 Inreg. ORC. J35/18/2008	Beneficiar:	S.C. ARGOMM RO S.R.L.	Nr. proiect:	62/10/07-2019
	Amplasament:	Mun. Timisoara, Jud. Timiş Calea Aradului - DN69, nr. KM 7 CF. 402205 si 400096 Timisoara nr. cad. Cc2911/12/3/2 si nr. cad. 400096		
Specificatie	Nume	Semnatura	Scara :	Denumire proiect :
Sef proiect	arh. Laura Tifan Gy		1:1000	P.U.Z. - ZONA DE PRODUCTIE, SERVICII SI DEPOZITARE
Proiectat	arh. Laura Tifan Gy		Data:	Plansa:
Desenat	arh. Roxana Birta		Mai 2020	SITUATIA EXISTENTA
				Faza:
				P.U.Z.
				Pl. nr.:
				01-A