

LEGENDA

LIMITE


- Limita zona reglementata prin PUZ
- Limita parcela reglementata prin PUZ
- Limite parcele vecine
- Limita zona protectie 30.00m fata de DN 59A - interdictie de construire
- Limita PUZ aprobat prin HCL 103/11.03.2014
- Axul drumului DN 59A

RETELE.PROTECTII

- GAS: Retea gaze naturale subterana
- T: Retea telefon subterana/zona de protectie
- FO: Retea fibra optica subterana/zona de protectie
- EA: Linie electrica aeriana/zona de protectie
- EA: Linie electrica aeriana/zona de protectie
- Zona interdictie construire - protectie DN 59A

ZONIFICARE EXISTENT:

- Terenuri proprietate privata persoane fizice si juridice
- Teren domeniul public (Zona cai de comunicatie rutiera si amenajari aferente existenta/Propuse prin PUZ-uri aprobate)
- Acces auto si pietonal existent si propus

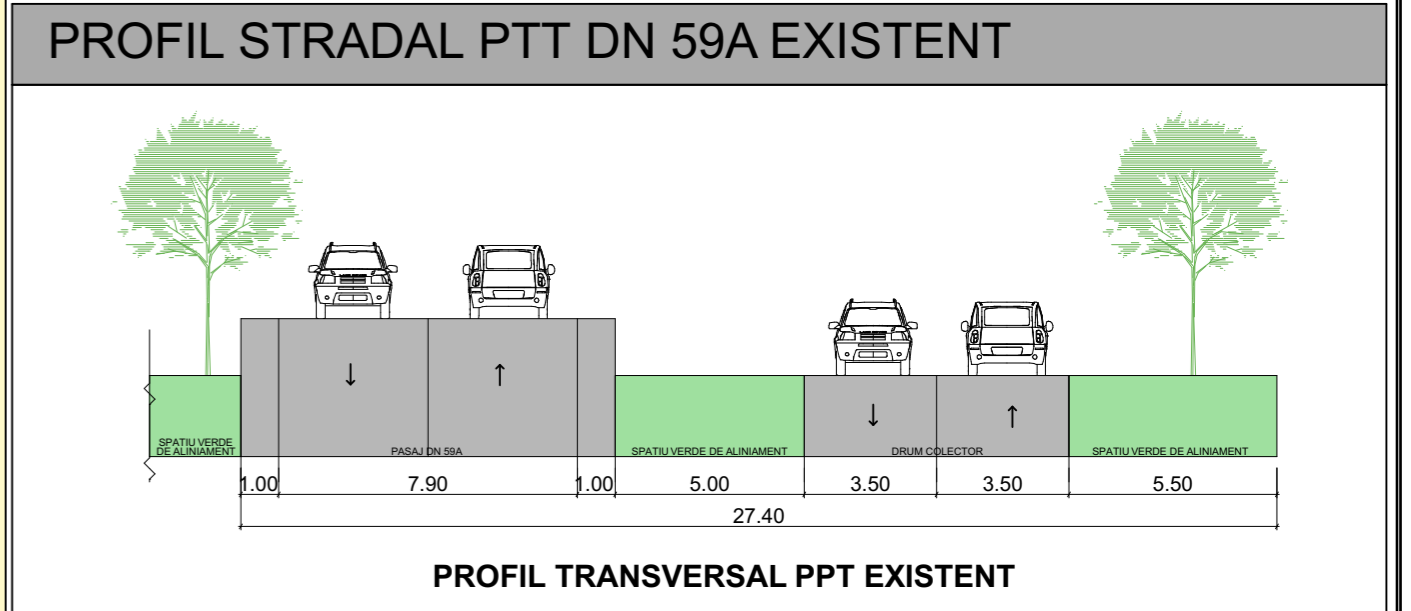

Verificator/Expert:		referat/ expertiza nr.	
<p>S.C. LEVANT PROJECT S.R.L. Timisoara, str. Alexandru Macedonski, nr. 1 tel: 0744 960 046, email: miron_sutcu@yahoo.com</p>	Beneficiar:	NICOLAE MARIUS si NICOLAE ECATERINA DELIA, SC AUTOMOBILE SERVICE SRL, BROSURI MIRON si SARA BROCU NICOLETA MARIA, OLARIU CRISTIAN-DAN si SARA OLARIU SIMONA ELENA, BADISTRU MIHAELA, GREAT PROTECTION SRL, SOCIETATEA CHERY TIM-TIANS SRL, SC HELVETICONS SRL, MAGDI TIBERIU	
	Titlu proiect:	PUZ - CONSTRUIRE HALA SERVICII SI DEPOZITARE	
SPECIFICATIE	NUME	SEMNTATURA	Scara:
Sef proiect:	ingh. Miron Sutcu		Amplasament
Verificat:	ingh. Carmen Fahlita		1:500
Proiectat si desenat:	ingh. Luca Iacobina Dan ingh. Bianca Percec ingh. Bianca Percec		Data: 04/2020
			Titlu planșă:
			PROPRIETATI A SUPRA TERENURILOR
			Nr. nr.: 702019
			Planșă:
			P.U.Z.
			Nr. pl.: A.06