


PLAN URBANISTIC ZONAL-LOCUINTE COLECTIVE SI FUNCTIUNI COMPLEMENTARE

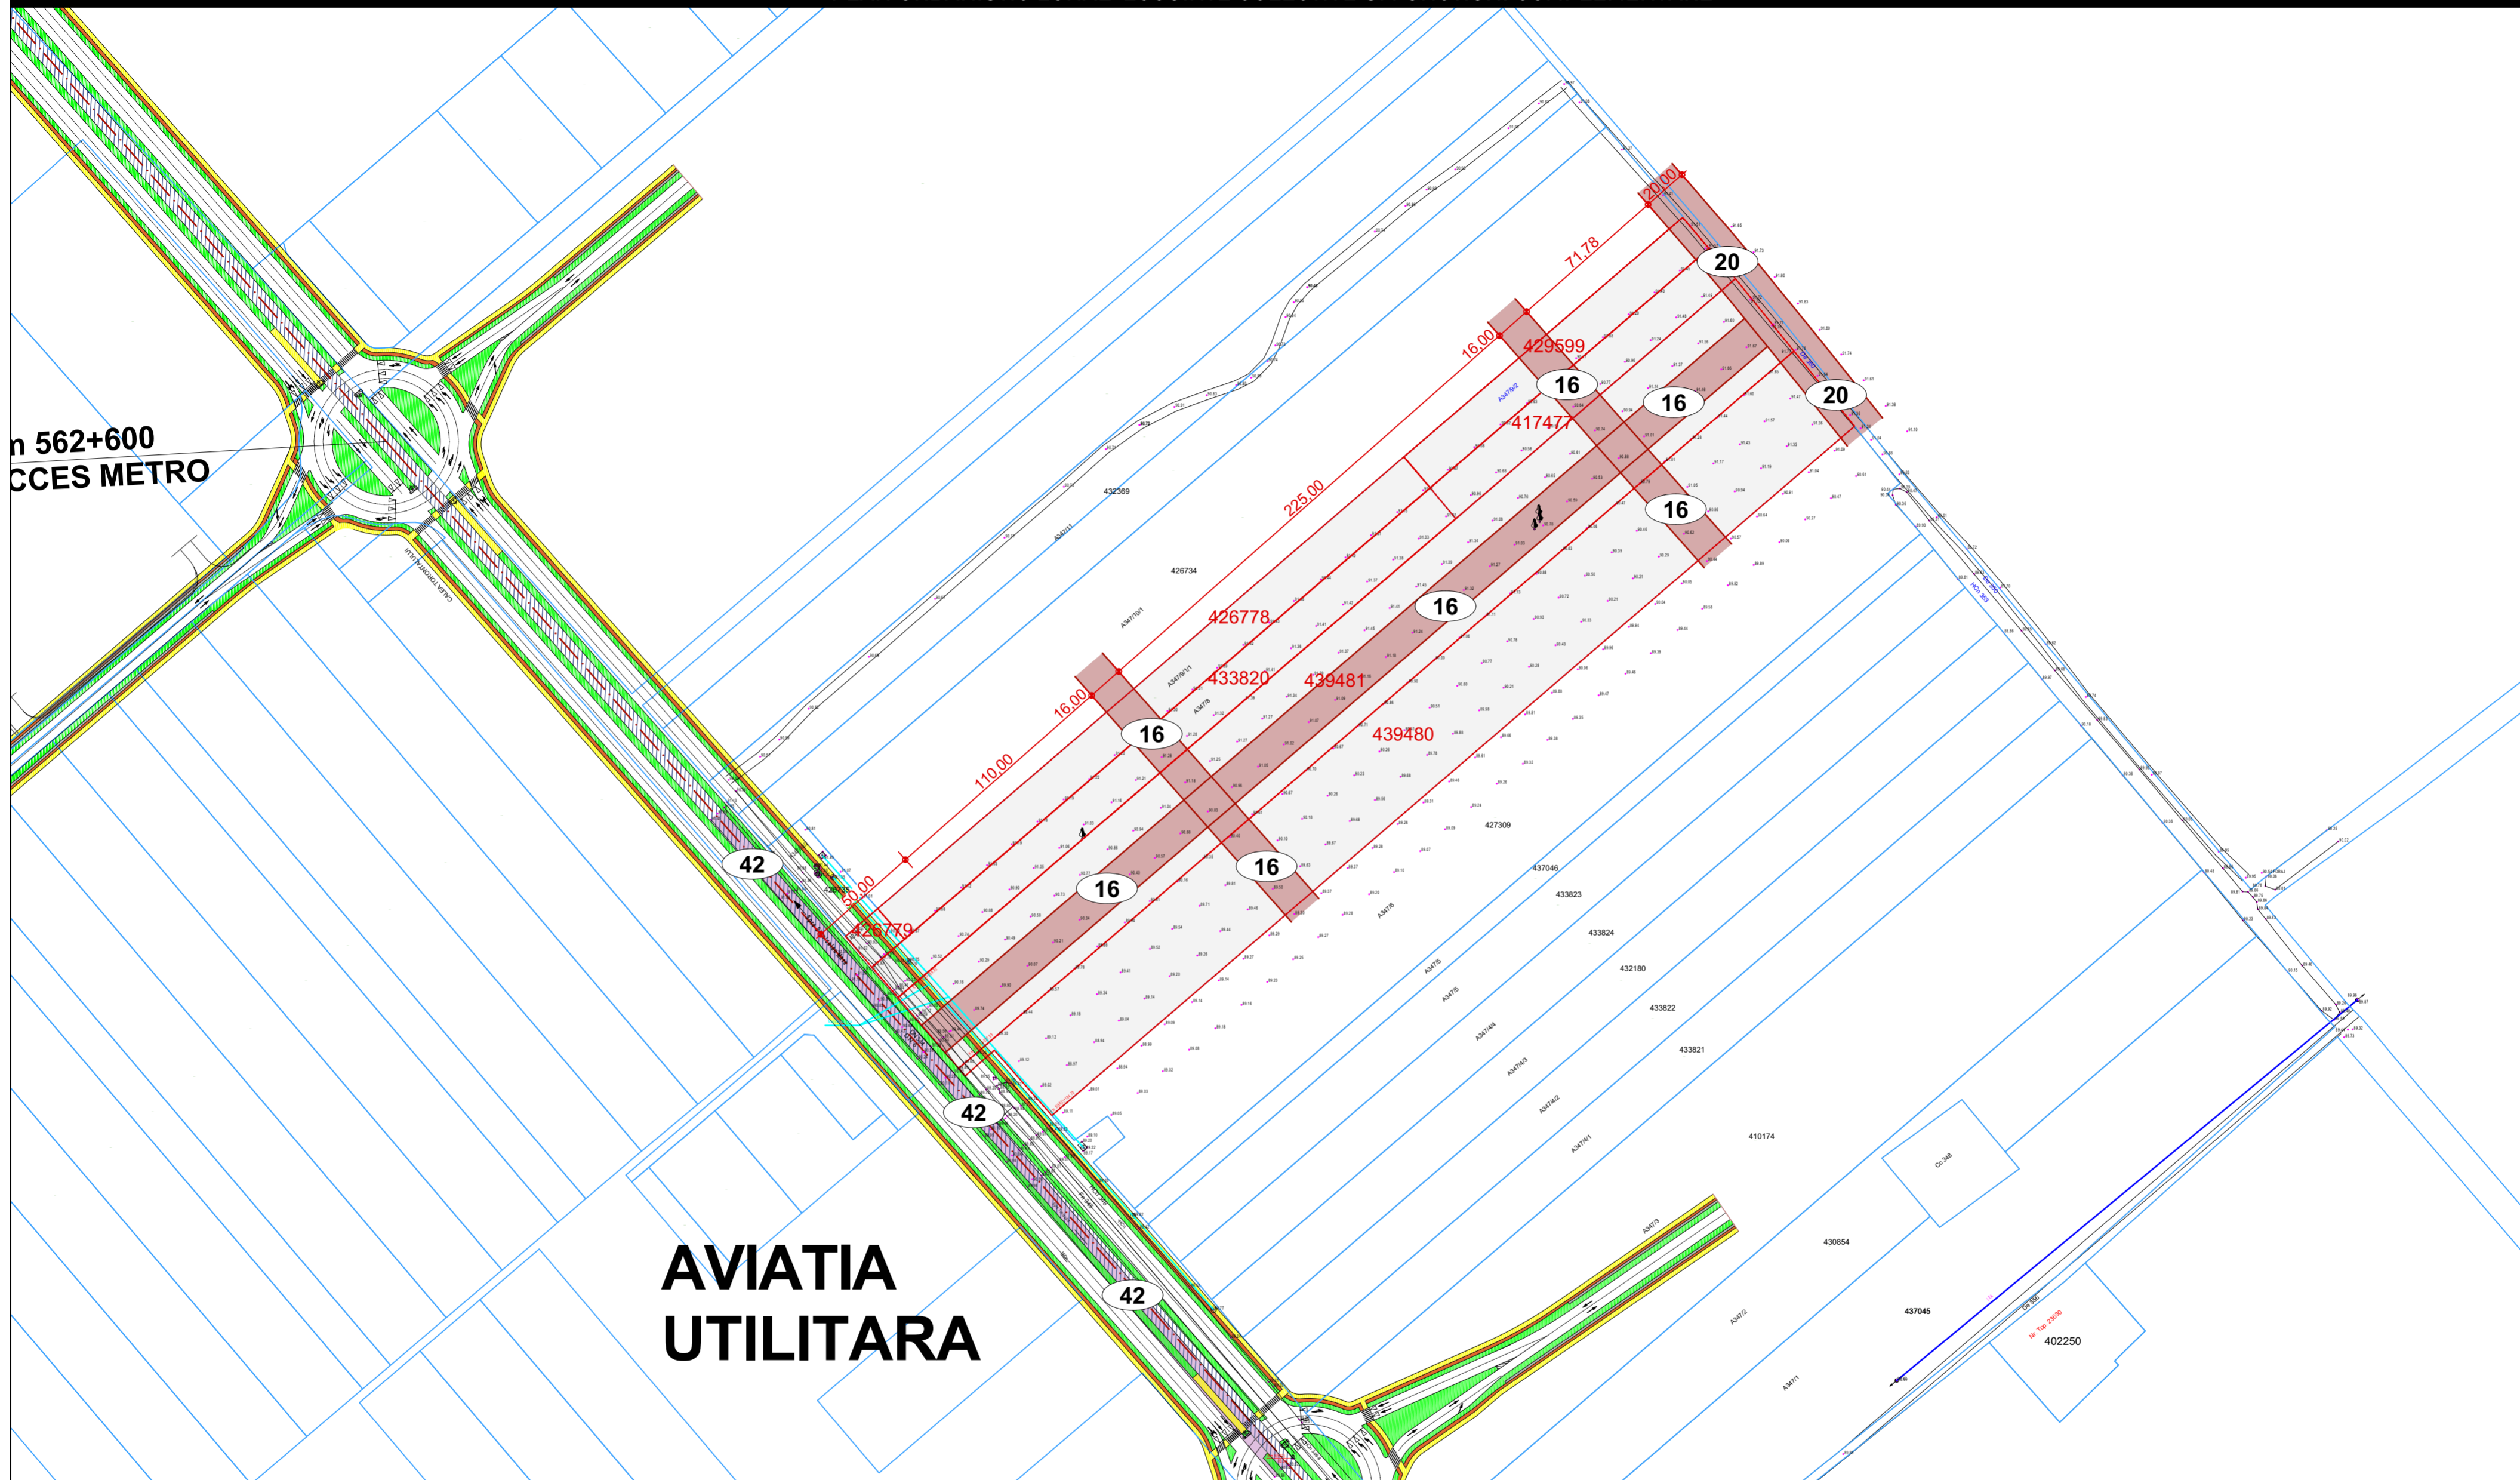

**AVIATIA
UTILITARA**

CIRCULATII RUTIERE

Verificator		Referat/Expertiza nr./Data	
Expert		Referat nr. din data de	
		Raport de expertiza tehnica nr. din data de	
		Beneficiari:	pr.nr.:
www.STARCHETTI.com 0738 230 811		S.C. CANOVA CCM S.R.L., S.C. AS RESIDENCE S.R.L.	13/2020
S.C. STARCHETTI&ARTETTI S.R.L.		S.C. VEMENIA S.R.L., MOCANU LAURENTIU, LARIONESI DANIEL, LARIONESI LIDIA	FAZA:
S.C. PRO URBAN S.R.L.		Adresa investitiei:	S.O.
Sef proiect	arh. E.SERBAN	Scara:	1:2000
Proiectat	arh. C.T.CHICIUDEAN	Data:	2020
Desenal-red	arh. C.T.CHICIUDEAN	Titlu planşa: PLAN URBANISTIC ZONAL-LOCUINTE COLECTIVE SI FUNCTIUNI COMPLEMENTARE CIRCULATII RUTIERE	
			plansa nr.: 10