


PLAN URBANISTIC ZONAL-LOCUINTE COLECTIVE SI FUNCTIUNI COMPLEMENTARE

SITUATIA EXISTENTA---VEDERE PERSPECTIVA



SITUATIA EXISTENTA, scara 1:1000

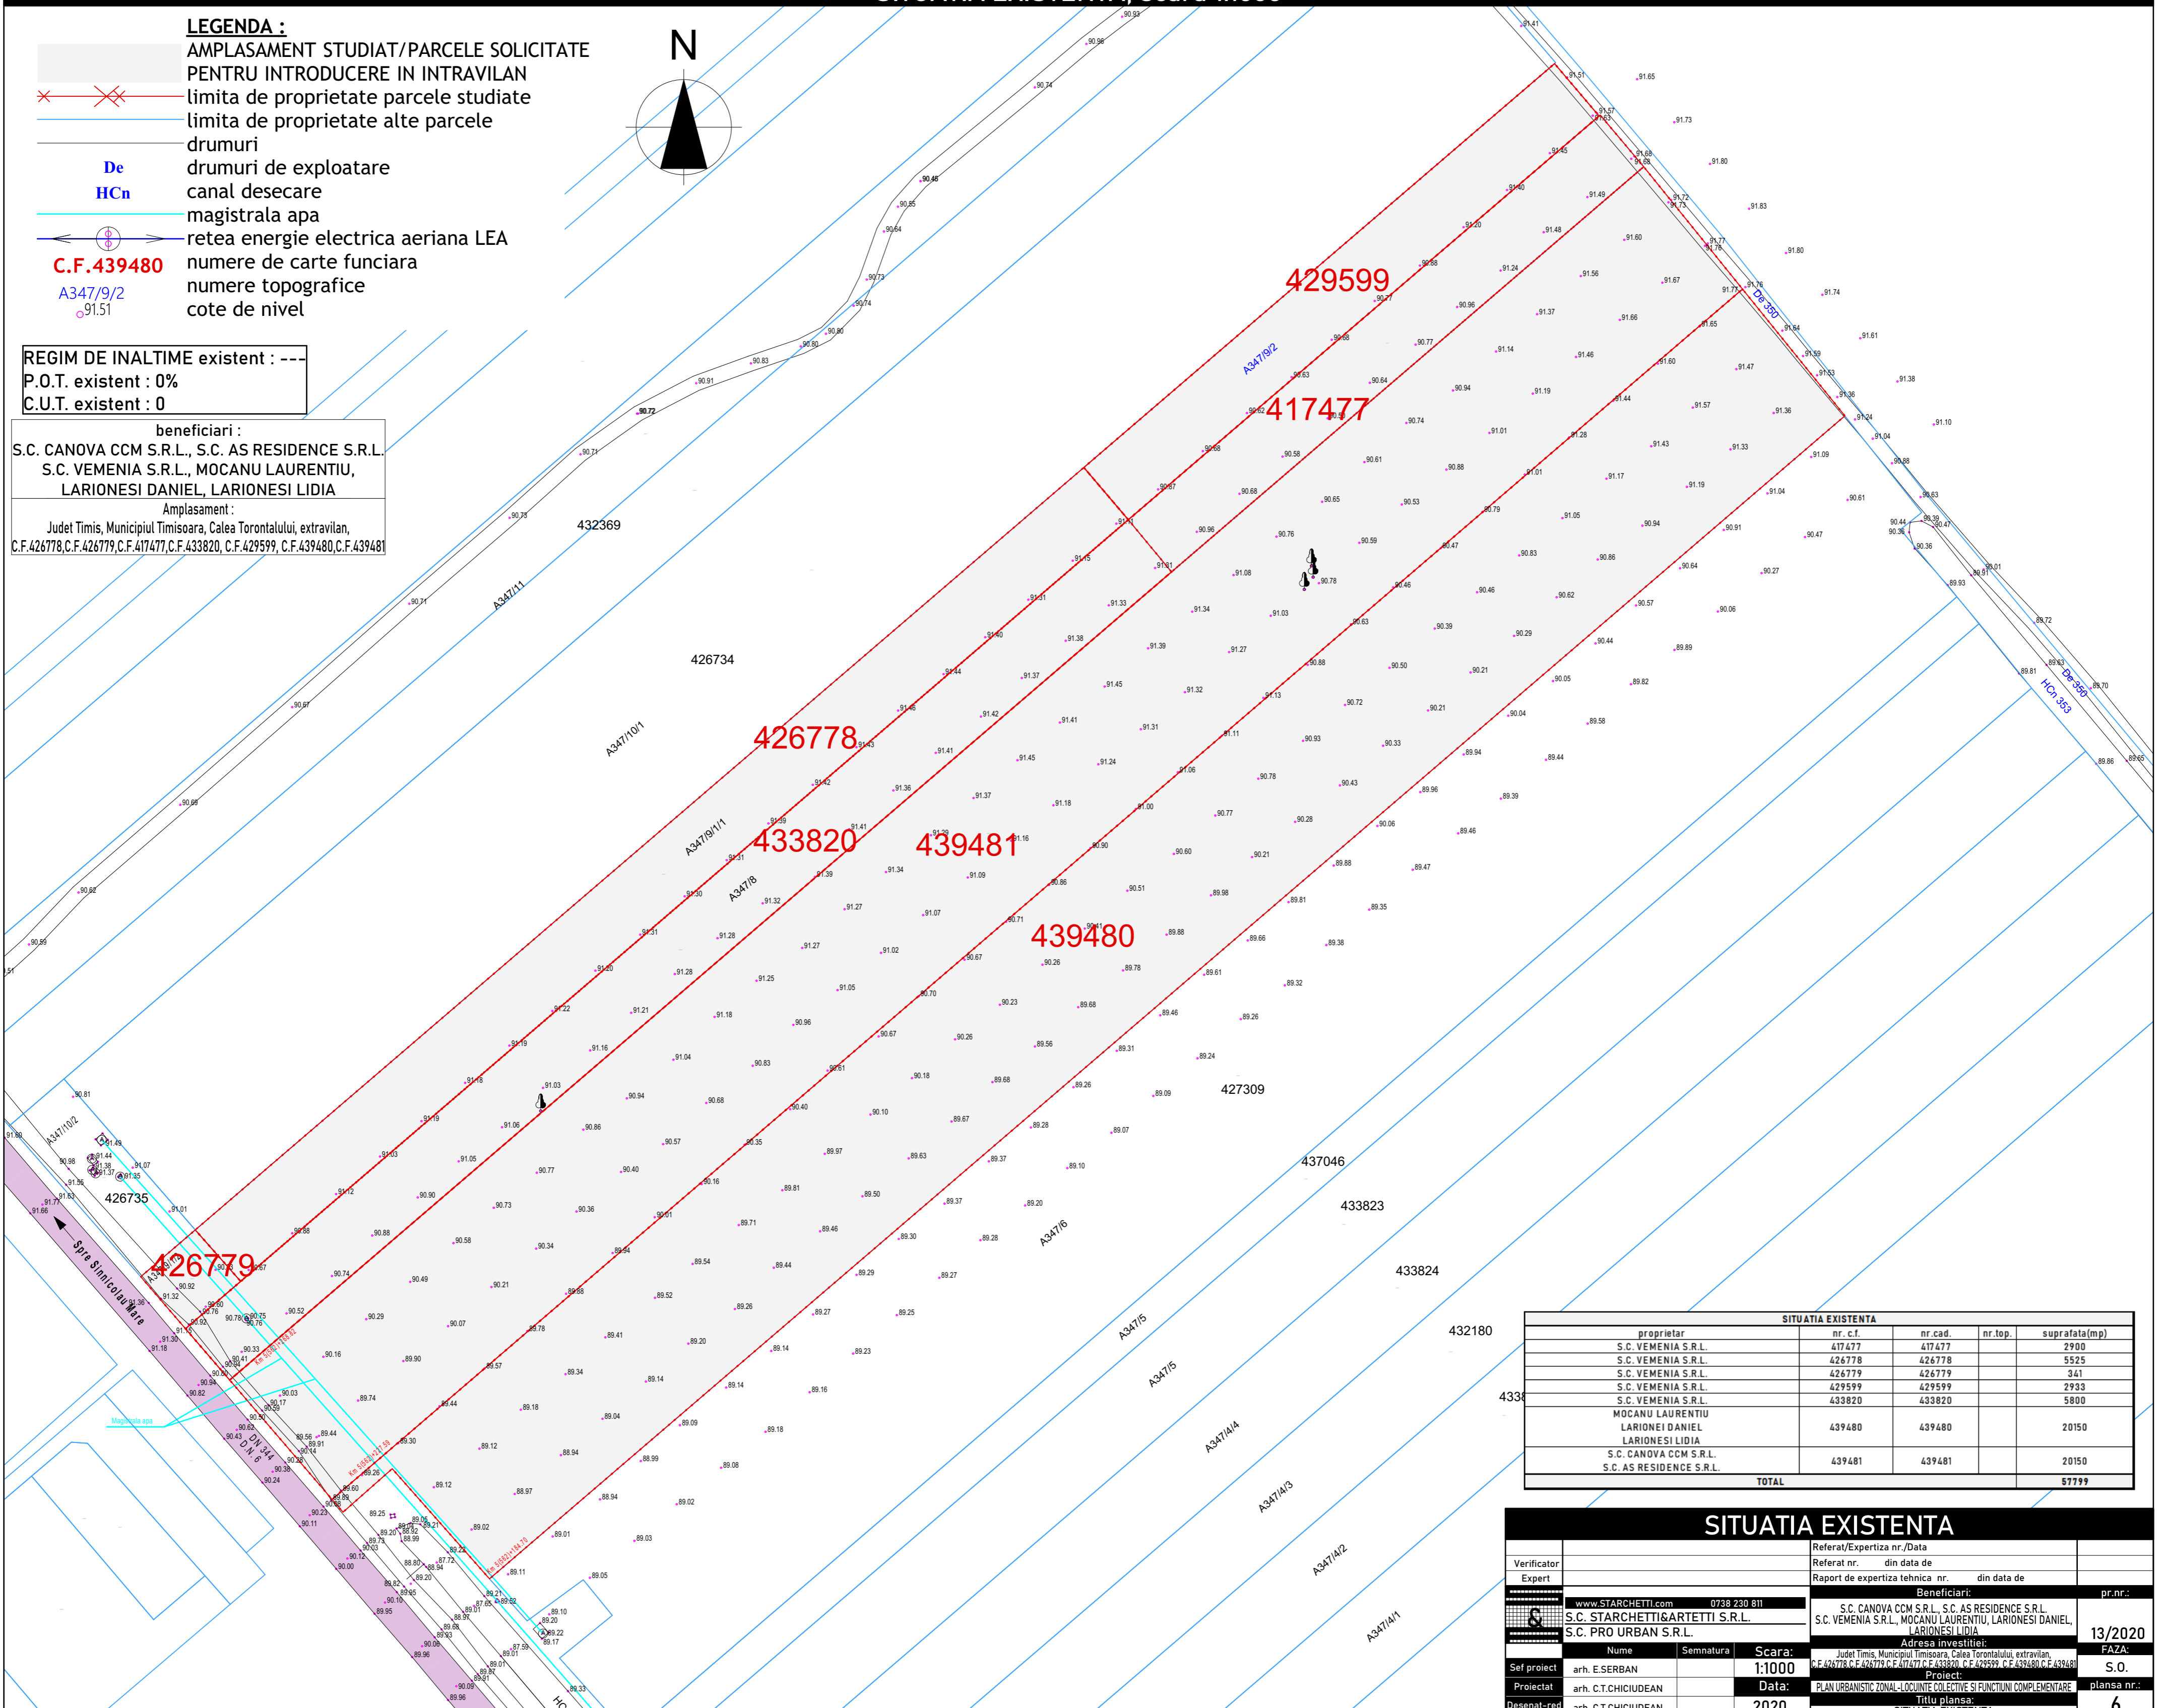

LEGENDA :

- AMPLASAMENT STUDIAT/PARCELE SOLICITATE PENTRU INTRODUCERE IN INTRAVILAN
- X limita de proprietate parcele studiate
- limita de proprietate alte parcele
- drumuri
- De drumuri de exploatare
- HCn canal desecare
- magistrala apa
- retea energie electrica aeriana LEA
- C.F.439480 numere de carte funciara
- A347/9/2 numere topografice
- 91.51 cote de nivel

REGIM DE INALTIME existent : ---
 P.O.T. existent : 0%
 C.U.T. existent : 0

beneficiari :
 S.C. CANOVA CCM S.R.L., S.C. AS RESIDENCE S.R.L.
 S.C. VEMENIA S.R.L., MOCANU LAURENTIU,
 LARIONESI DANIEL, LARIONESI LIDIA
 Amplasament :
 Judet Timis, Municipiul Timisoara, Calea Torontalului, extravilan,
 C.F.426778,C.F.426779,C.F.417477,C.F.433820, C.F.429599, C.F.439480,C.F.439481

SITUATIA EXISTENTA				
proprietar	nr. c.f.	nr. cad.	nr. top.	suprafata(imp)
S.C. VEMENIA S.R.L.	417477	417477	2900	2900
S.C. VEMENIA S.R.L.	426778	426778	5325	5325
S.C. VEMENIA S.R.L.	426779	426779	341	341
S.C. VEMENIA S.R.L.	429599	429599	2933	2933
S.C. VEMENIA S.R.L.	433820	433820	5800	5800
MOCANU LAURENTIU	439480	439480	20150	20150
LARIONESI DANIEL	439481	439481	20150	20150
S.C. CANOVA CCM S.R.L.	439481	439481	20150	20150
S.C. AS RESIDENCE S.R.L.	439481	439481	20150	20150
TOTAL				67799

SITUATIA EXISTENTA				
Verificator	Expert	Referat/Expertiza nr./Data	Referat nr. din data de	Referat de expertiza tehnica nr. din data de
S.C. STARCHETTI&ARTETTI S.R.L. S.C. PRO URBAN S.R.L.		0789 200 811		
S.C. CANOVA CCM S.R.L., S.C. AS RESIDENCE S.R.L. S.C. VEMENIA S.R.L., MOCANU LAURENTIU, LARIONESI DANIEL, LARIONESI LIDIA				
Adresa investitiei: Judet Timis, Municipiul Timisoara, Calea Torontalului, extravilan, nr.426778, nr.426779, nr.417477, nr.433820, C.F.429599, C.F.439480, C.F.439481				
Num	Semnatura	Scara:	Beneficiari:	pr. nr.:
arf. E.SERBAN		1:1000	S.C. CANOVA CCM S.R.L., S.C. AS RESIDENCE S.R.L., S.C. VEMENIA S.R.L., MOCANU LAURENTIU, LARIONESI DANIEL, LARIONESI LIDIA	13/2020
Proiectat	arf. C.T.CHIUDEAN	Data:	Proiect:	FAZ:
Desenat-red	arf. C.T.CHIUDEAN	2020	PLAN URBANISTIC ZONAL-LOCUINTE COLECTIVE SI FUNCTIUNI COMPLEMENTARE	S.O.
			Titu plansa:	planasa nr.:
			SITUATIA EXISTENTA	6