



PLAN TOPOGRAFIC
scara 1 : 1000


SITUATIA CONFORM C.F. UAT TIMISOARA

NR. NR. CRT.	NR. C.F. Timisoara	DESCRERE IMOBIL	SUPRAFAA Ha	MP	PROPRIETAR	SARCINI
1	411290	Teren extravilan	0	3443	VARZARIU DANIEL-NORBERT, - bun propriu	NU SUNT
2	437047	Teren extravilan	0	6700	VARZARIU DANIEL-NORBERT, - bun propriu	NU SUNT
3	417651	Teren extravilan	1	5200	VARZARIU DANIEL-NORBERT, - bun propriu	NU SUNT
4	449381	Teren extravilan	0	9550	VARZARIU DANIEL-NORBERT, - bun propriu	NU SUNT
5	449380	Teren extravilan	0	9550	S.C. TAURUS EQUIT INVEST S.R.L. (CF:40642441)	NU SUNT
6	426734	Teren extravilan	2	4712	S.C. TAURUS EQUIT INVEST S.R.L. (CF:40642441)	NU SUNT
7	426735	Teren extravilan	0	993	S.C. TAURUS EQUIT INVEST S.R.L. (CF:40642441)	NU SUNT

dragul de suprafacie asupra terenului, pe toata durata proiectului, catre Parcului Tehnologic, in Industrial in favoarea JUDET TIMIS

Nr. Pct.	X [m]	Y [m]
1	484514.3981	204380.7208
2	484514.3981	204380.7208
3	484504.0301	204380.7208
4	484480.9355	204409.9119
5	484450.9284	204432.9245
6	484450.9284	204432.9245
7	484411.1841	204469.6114
8	484304.9091	204345.8222
9	484104.7441	204112.8644
10	483910.9291	204063.9295
11	484132.0291	204063.9295
12	484146.6555	204050.9288
13	484161.2116	204036.0287
14	484194.2733	204008.4977
15	484194.2733	204008.4977
16	484200.0366	204003.9856

S=70148mp

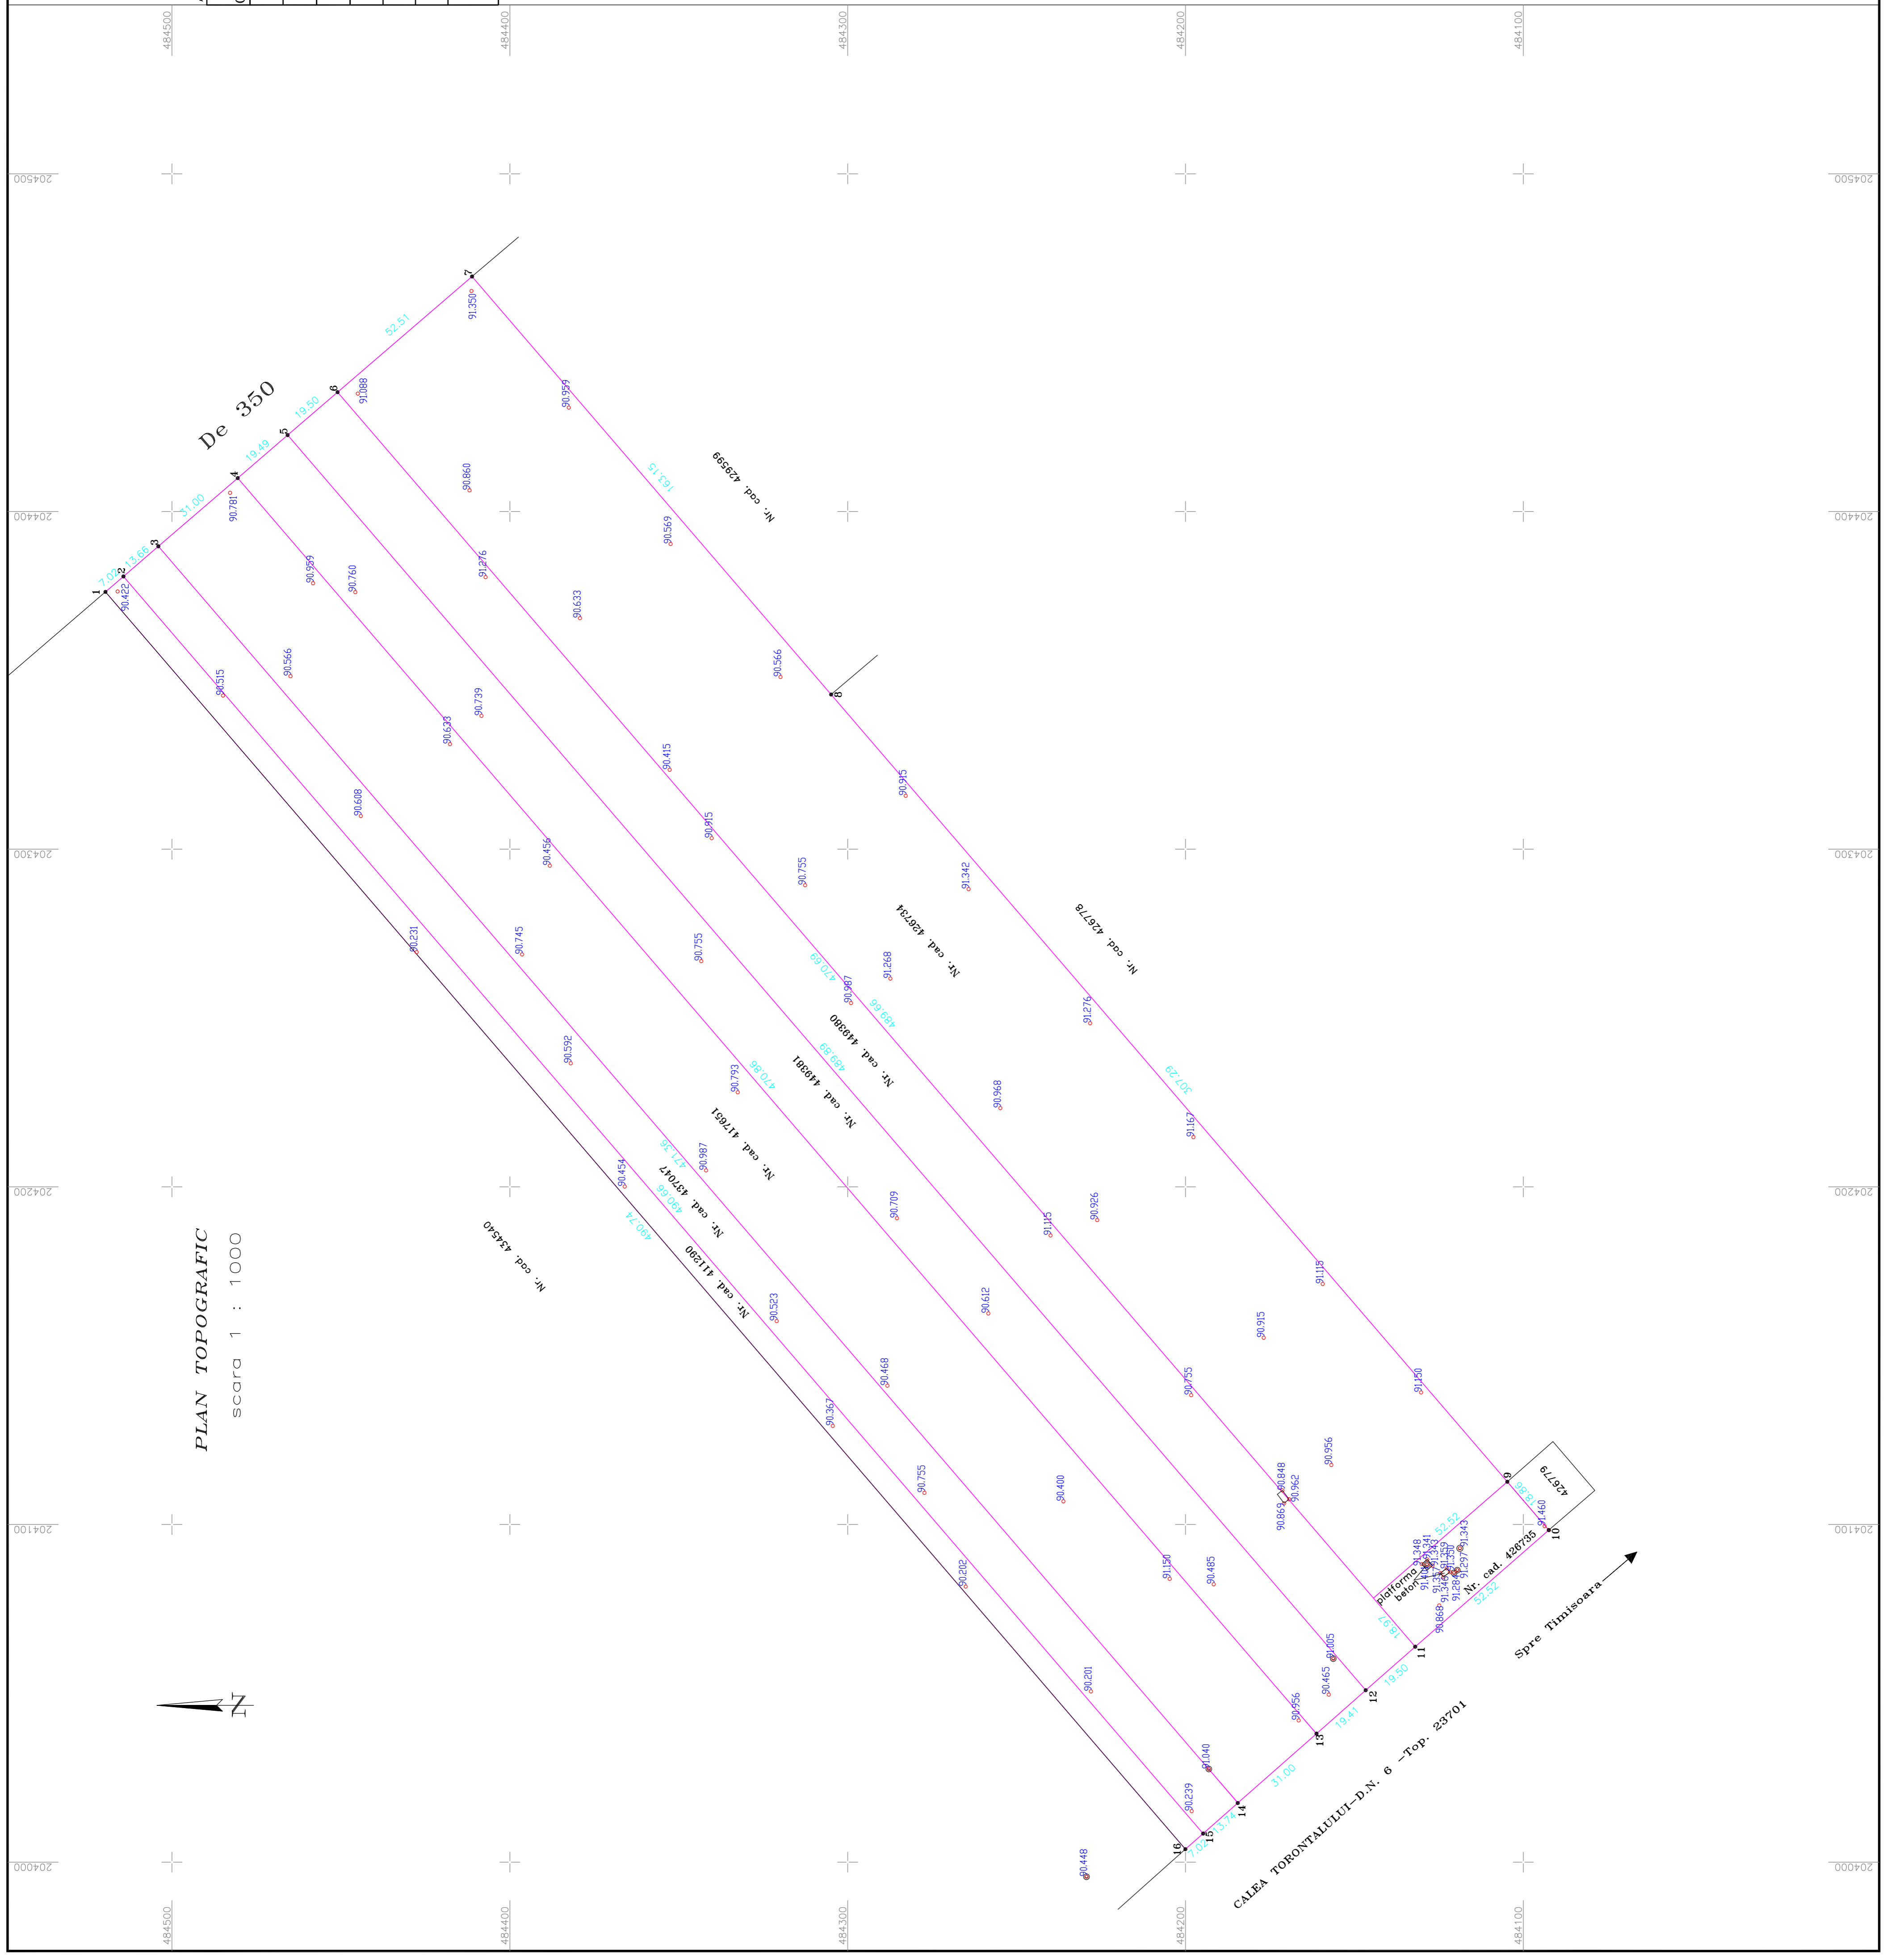

S.C. GEOCAD & ASOCIATI S.R.L.
SERIA RO-B-J NR. 1583

S.C. GEOCAD & ASOCIATI S.R.L.		Documentatie pentru esecutia suprafetii topografice	
CERTIFICAT DE AUTORIZARE		al PIZ imobil din C.F. 411290, 437047, 417651	
Seria: RO-B-J NR. 1583		Loc. Timisoara - Jud. TIMIS	
Beneficiar: S.C. TAURUS EQUIT INVEST S.R.L.		Beneficiar: S.C. TAURUS EQUIT INVEST S.R.L.	
Scara: 1:2000		Scara: 1:2000	
Sef proiect: ing.LANGA LIVIU		PLAN CU SITUATIA JURIDICA	
Intocmit: ing.LANGA LIVIU		INVENTAR COORDONATE	
Desenat: ing.LANGA LIVIU		Data: 2020	
Verificat: ing.LANGA LIVIU		PLANSA NR.: 1	