


Propunere volumetrică / Volumetric proposal

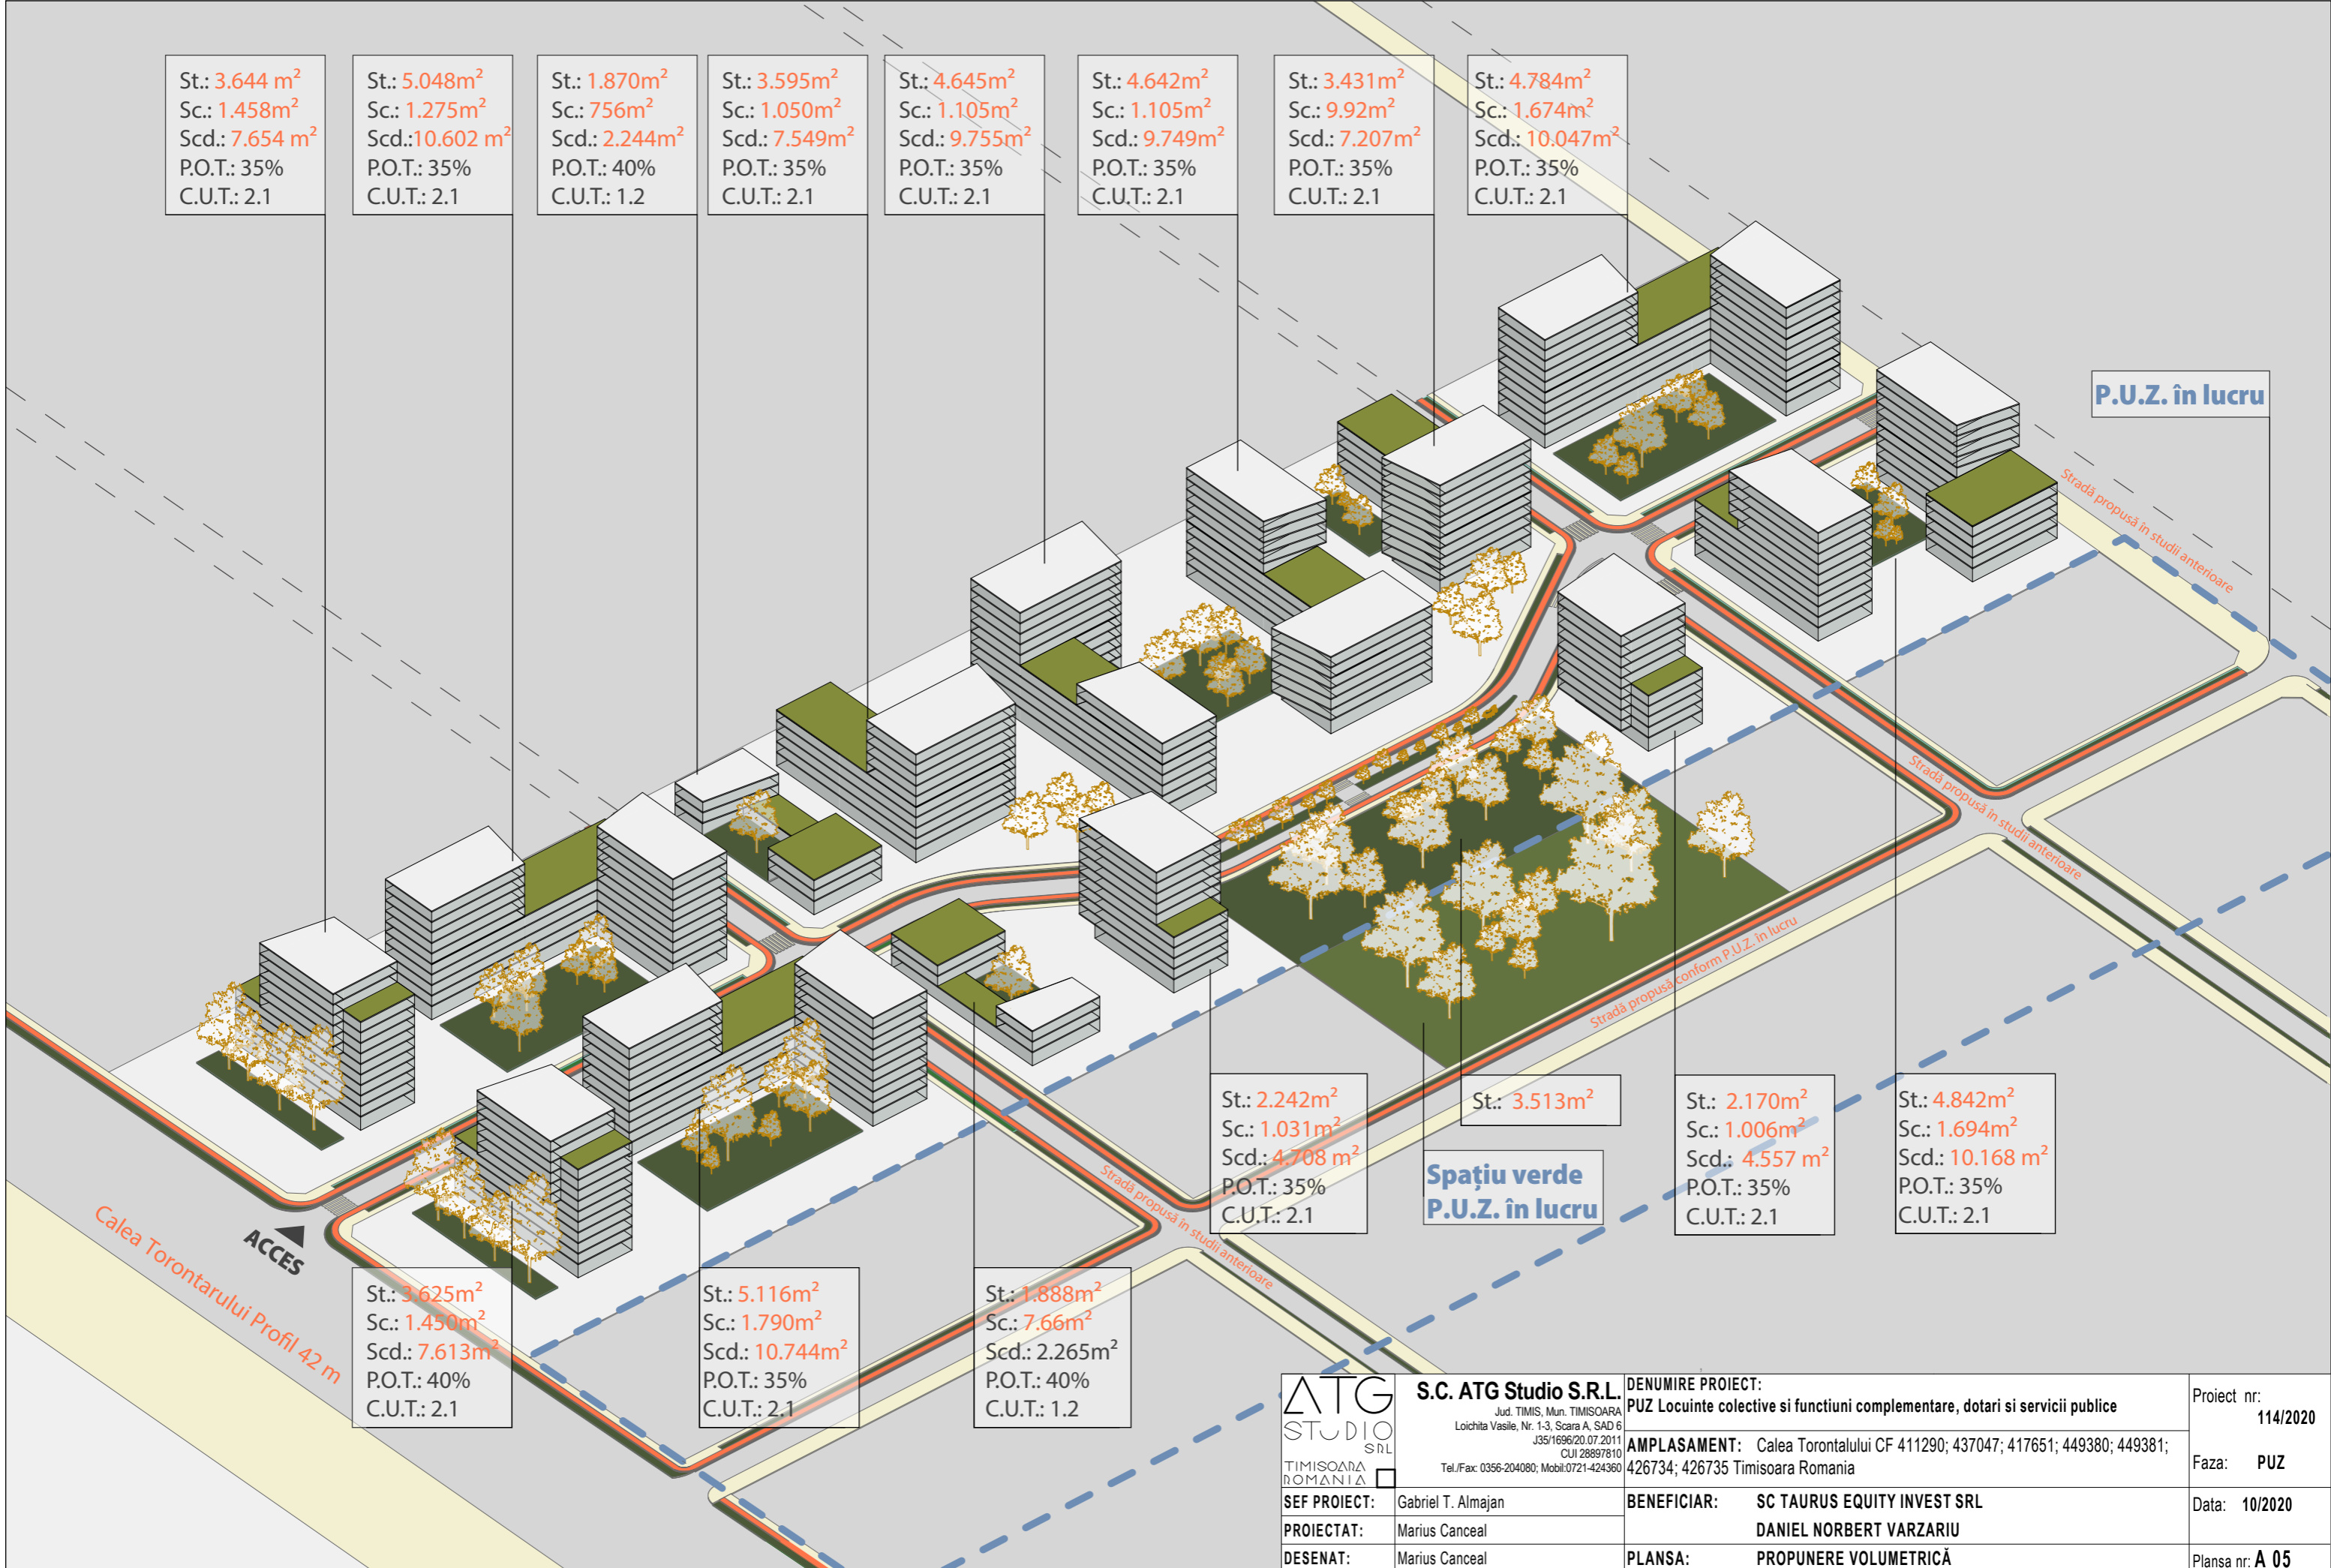

<p>S.C. ATG Studio S.R.L. Jud. TIMISOARA, Mun. TIMISOARA Loichita Vasile, Nr. 1-3, Scara A, SAD 6 J35/1696/20.07.2011 CUI 28897810 Tel./Fax: 0356-204080; Mobil: 0721-424360</p>	<p>DENUMIRE PROIECT: PUZ Locuinte colective si functiuni complementare, dotari si servicii publice</p>	<p>Proiect nr: 114/2020</p>
	<p>AMPLASAMENT: Calea Torontalului CF 411290; 437047; 417651; 449380; 449381; 426734; 426735 Timisoara Romania</p>	<p>Faza: PUZ</p>
<p>SEF PROIECT: Gabriel T. Almajan</p>	<p>BENEFICIAR: SC TAURUS EQUITY INVEST SRL DANIEL NORBERT VARZARIU</p>	<p>Data: 10/2020</p>
<p>PROIECTAT: Marius Canceal</p>	<p>PLANSA: PROPUNERE VOLUMETRICĂ</p>	<p>Planșa nr: A 05</p>
<p>DESENAT: Marius Canceal</p>		