


PUD - Amplasare cladire in regim de inaltime P+2E (spatii comerciale si servicii de tip apart hotel)

PLAN - CIRCULATIA TERENURILOR

Sc. 1:500

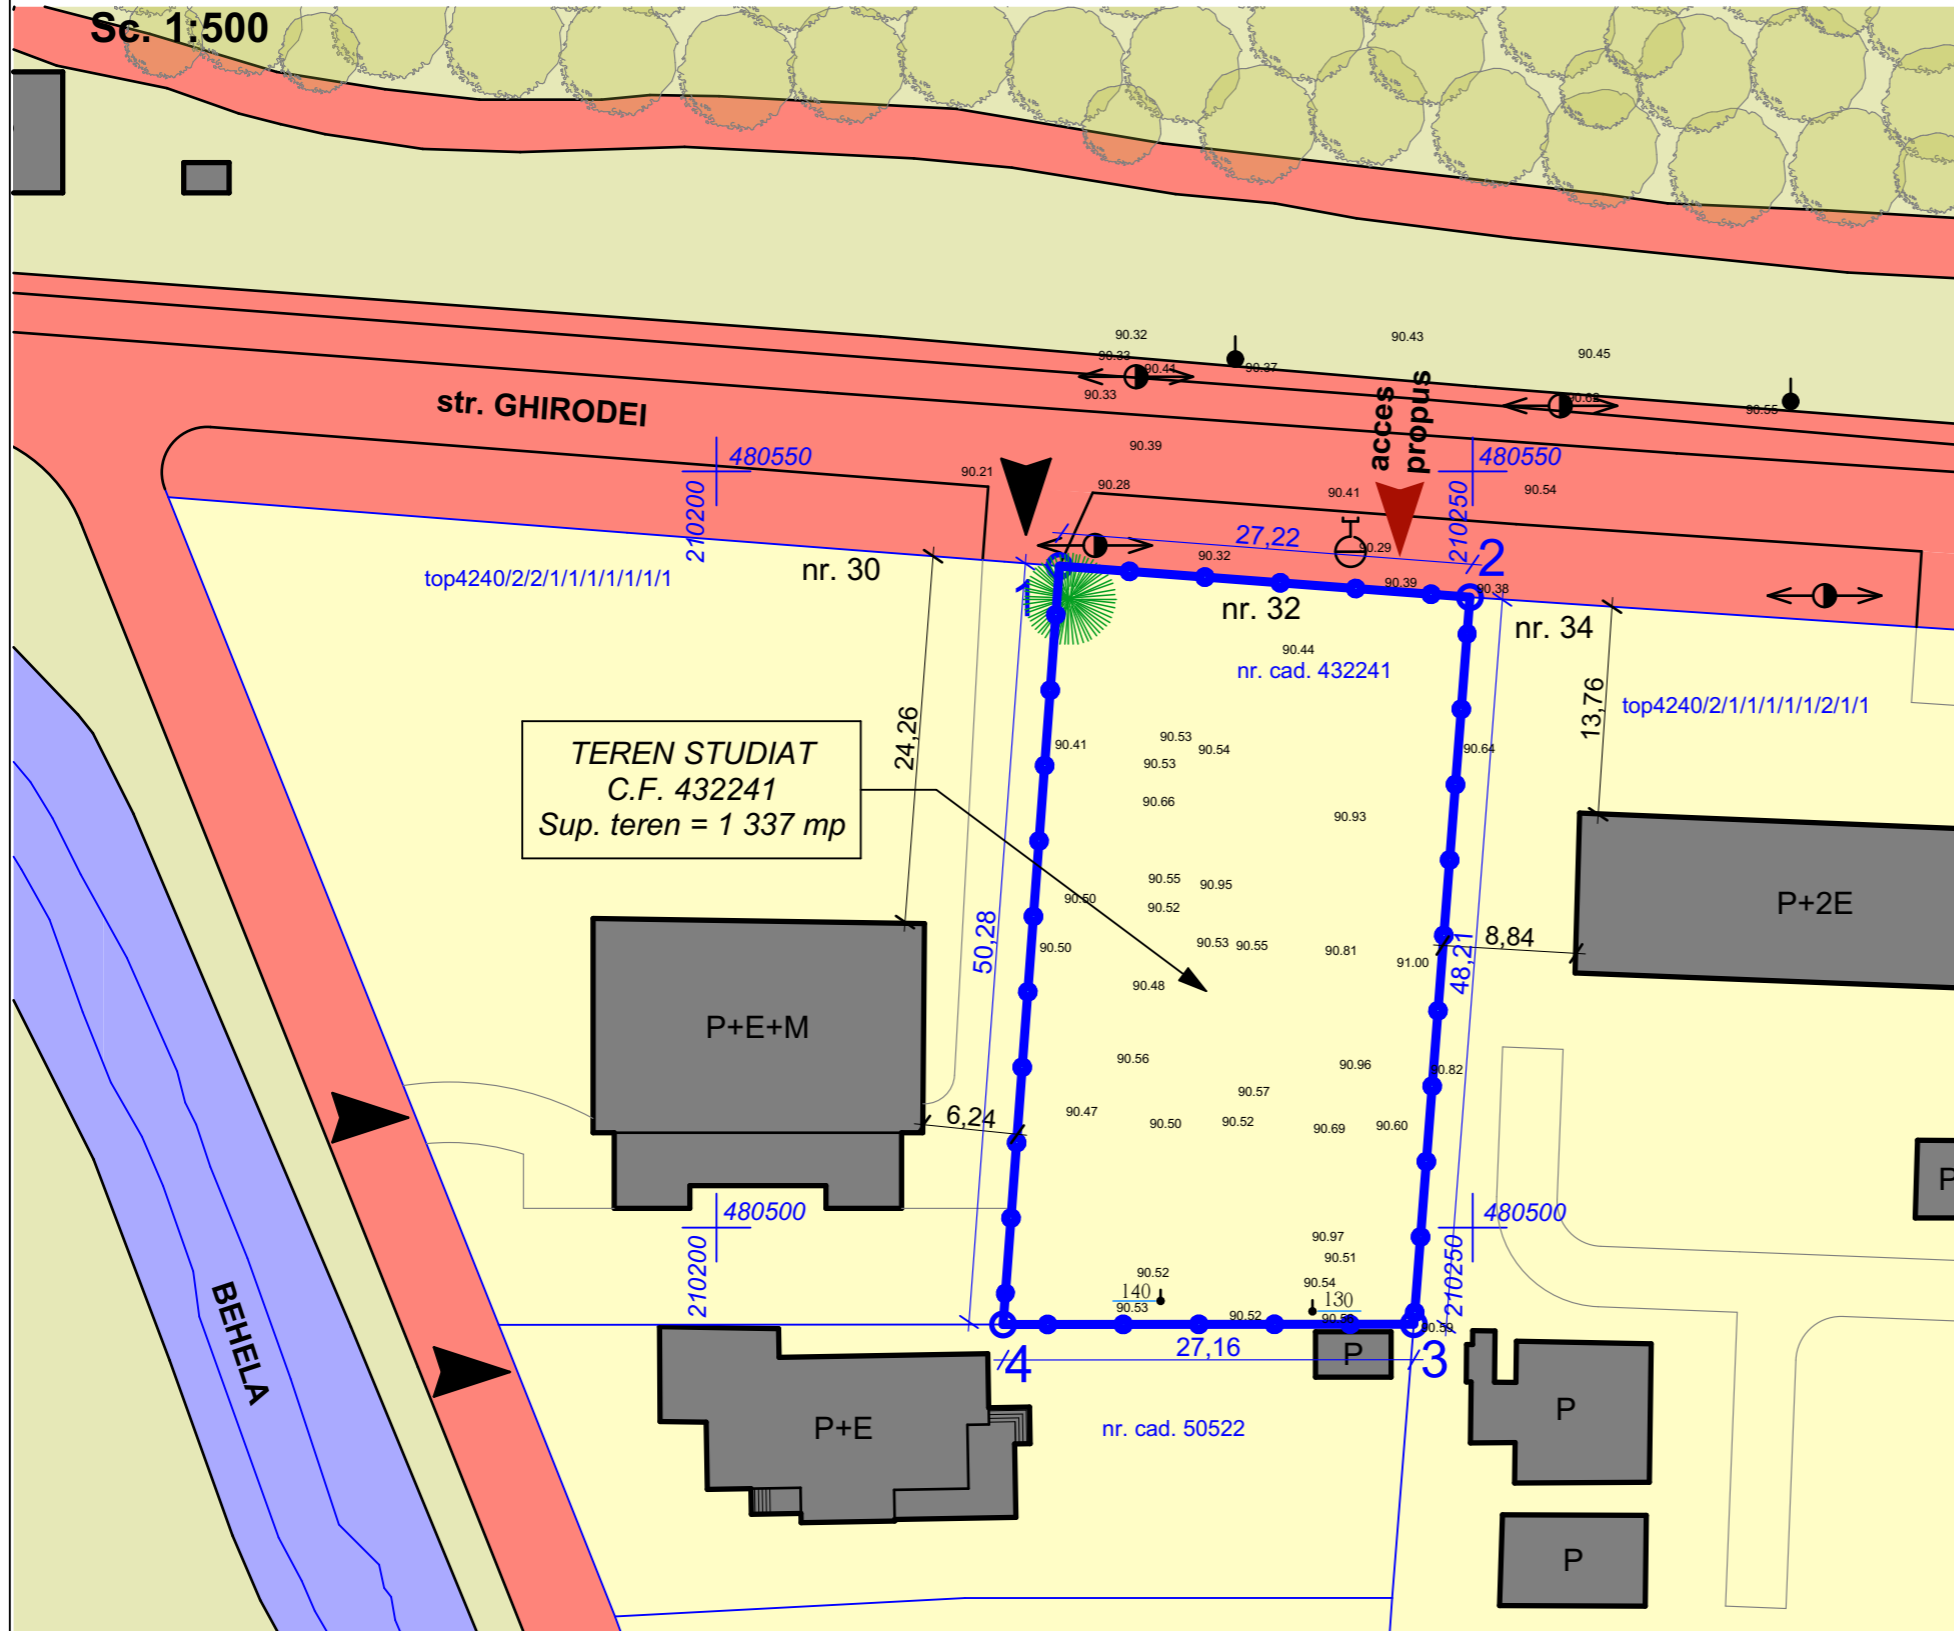


LEGENDA :

- Limita zona reglementata
- Limite cadastrale
- Acces auto existent si propus
- Teren proprietate publica de interes local
- Teren proprietate privata, al persoanelor fizice sau juridice
- Teren proprietate publica a Municipiului Timisoara, pentru zona verde
- Teren proprietate publica de interes national - canal BEHELA

BILANT TERITORIAL - CF 432241

	EXISTENT		PROPUS	
	mp	%	mp	%
Suprafata teren proprietate privata, conform CF	1 337,0	100%	1 337,0	100%
Teren ce urmeaza sa fie trecut din proprietate privata in proprietate publica	-	-	0	0%
Teren proprietate privata ramas	1 337,0	100%	1 337,0	100%

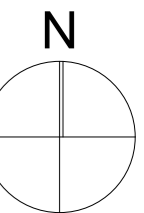

INVENTAR DE COORDONATE

Pct.	X	Y	Z
1	480543.741	210222.675	90.41
2	480541.683	210249.815	90.38
3	480493.614	210246.105	90.59
4	480493.595	210218.949	90.45

PROIECTANT:

S.C. Atelier21 S.R.L.

Splaiul Tudor Vladimirescu,
Nr. 6, Ap.6, Timisoara,
C.U.I. RO 17158898
e-mail: adina@atelier21.ro,
tel. 0722.718.802



BENEFICIAR:

sc PROSPERO srl
Timisoara, str. LUNCANI nr. 24

DENUMIRE PROIECT:

PUD - Amplasare cladire in regim de inaltime P+2E (spatii comerciale si servicii de tip apart hotel)

AMPLASAMENT:

Aleea GHIRODEI, nr. 32, TIMISOARA,
jud. TIMIS - CF 432241, nr. cad 432241

DESENAT:

arh. Silvia Crisan

PROIECTAT:

arh. Roland Rigler

COORDONATOR:

arh. Silvia Crisan

SEF PROIECT:

arh. Adina Szitar

DATA:

Sep. 2020

SCARA:

1:500

PLANSA NR:

06.U

NR. PROIECT:
248 / 2019

DENUMIRE PLANSA:

PLAN CIRCULATIA TERENURILOR

FAZA PROIECT:
PUD