


PLAN URBANISTIC ZONAL -LOCUINTE SI FUNCTIUNI COMPLEMENTARE, jud. Timis, Timisoara, Str. Bujorilor Nr. 89, nr.C.F.451328; nr.cad.451328

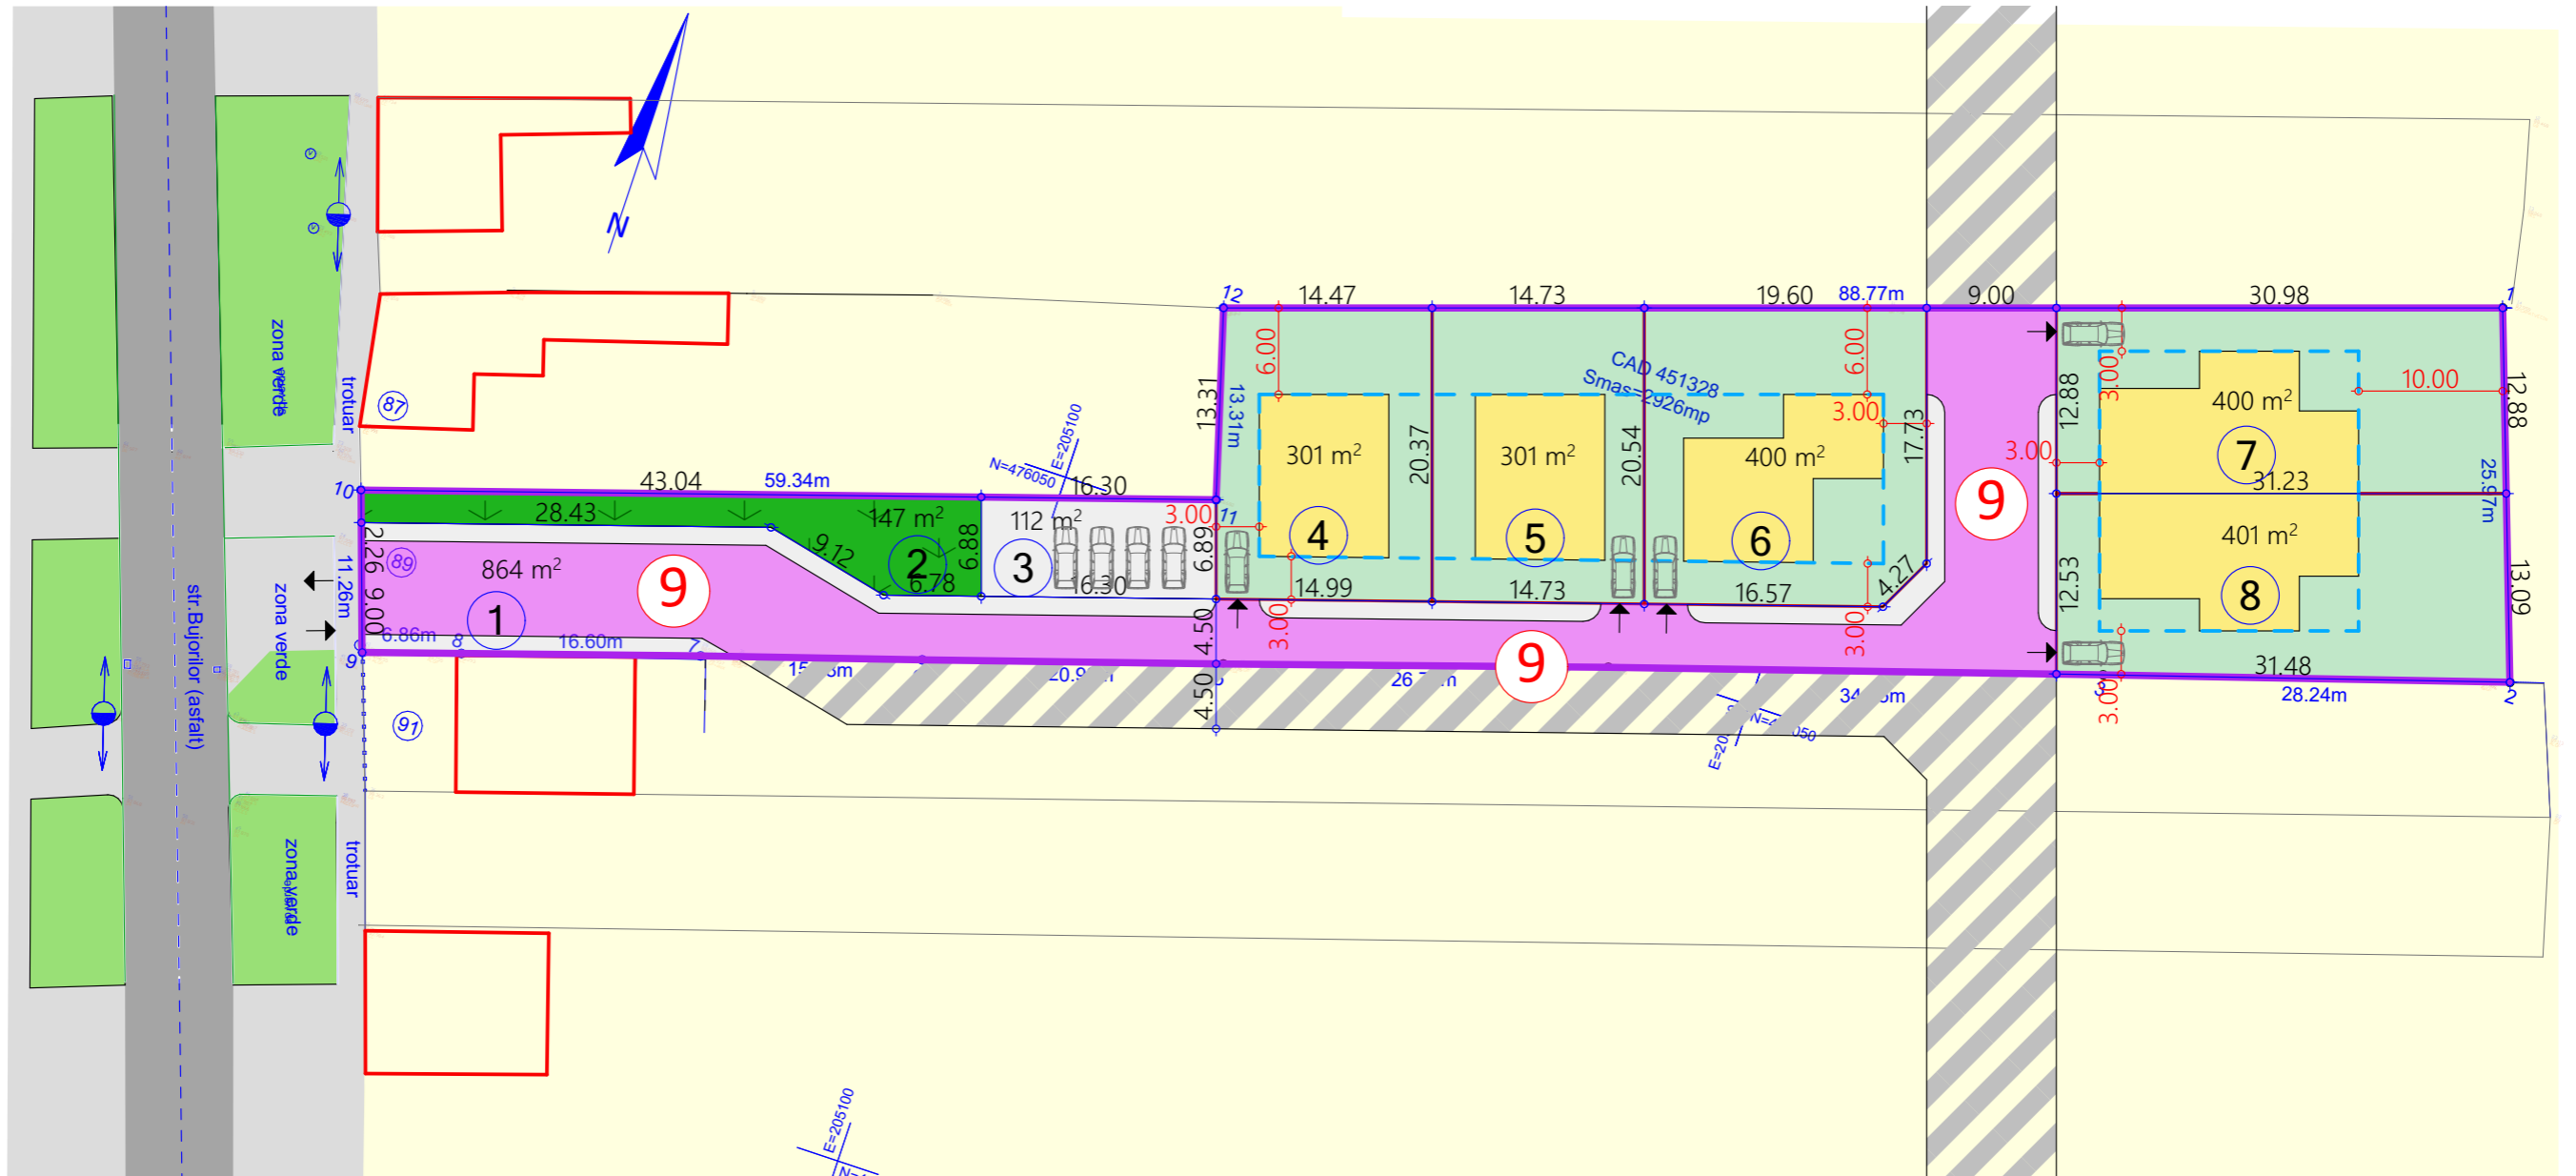

LEGENDA

LIMITE:

- LIMITA PARCELE EXISTENTE
- ▭ LIMITA PARCELE REGLEMENTATE IN PUZ
- ZONIFICARE FUNCTIONALA -situatie existenta**
- ▭ CONSTRUCTII P/S+P+1E/M EXISTENTE
- ▭ DRUM ASFALT EXISTENT
- ▭ SPATII VERZI DE ALINIAMENT
- ZONIFICARE FUNCTIONALA -reglementari propuse**
- ▭ DRUM ASFALT PROPOS
- ▭ TROTUAR
- ▭ SPATII VERZI PE PARCELA
- ▭ ZONA DE IMPLANTARE A CLADIRILOR PRINCIPALE
- ▭ AMPRENTA A CLADIRILOR PRINCIPALE
max. S/D+P+1E+Er/M
POT MAX. 40%
CUT MAX.1
h max . la cornisa 9.00 M
- ACCES LA PARCELA
- ① NUMAR PARCELA
- ⑨ PROFIL STRADAL

TECTONICS house S.R.L. arhitectura <small>www.tectonics.ro E-mail: art@tectonics.ro</small> <small>RO-300576 Timisoara, Bd. Eroilor de la Tisa nr.10-12, sc.A, ap.1</small> <small>Tel. Fax : +40(0)256 201491, 0721 850247, 0728 267216</small> <small>CUI 15404473, J35/1011/2003</small>			PROIECT: PLAN URBANISTIC ZONAL -DEZVOLTARE ZONA REZIDENTIALA BENEFICIAR: Balaj Lucian-Giulian, Jifcu Denis-Adrian, Jifcu Andreea Denisa, Anton Dragos-Andreas, Anton Milica	NR. PROIECT 426/2020
SEF PROIECT: arh. Marius NICORICI-CALANCE VERIFICAT: arh. Carmen NICORICI-CALANCE PROIECTAT: arh. Marius NICORICI-CALANCE DESENAT: arh. Marius NICORICI-CALANCE	SCARA 1:1000, 1:500 DATA 11.2020	AMPLASAMENT: TIMISOARA, Nr.Cad. 451328 Nr.Cad. 451328 jud.Timis PLANSA: POSSIBILITATI DE MOBILARE URBANISTICA	FAZA SO PUZ NR.PLANSA U04	