



PUZ - LOCUINTE COLECTIVE S+P+2E

mun.Timisoara, str.Ludwing von YBL, nr.8, CF428341

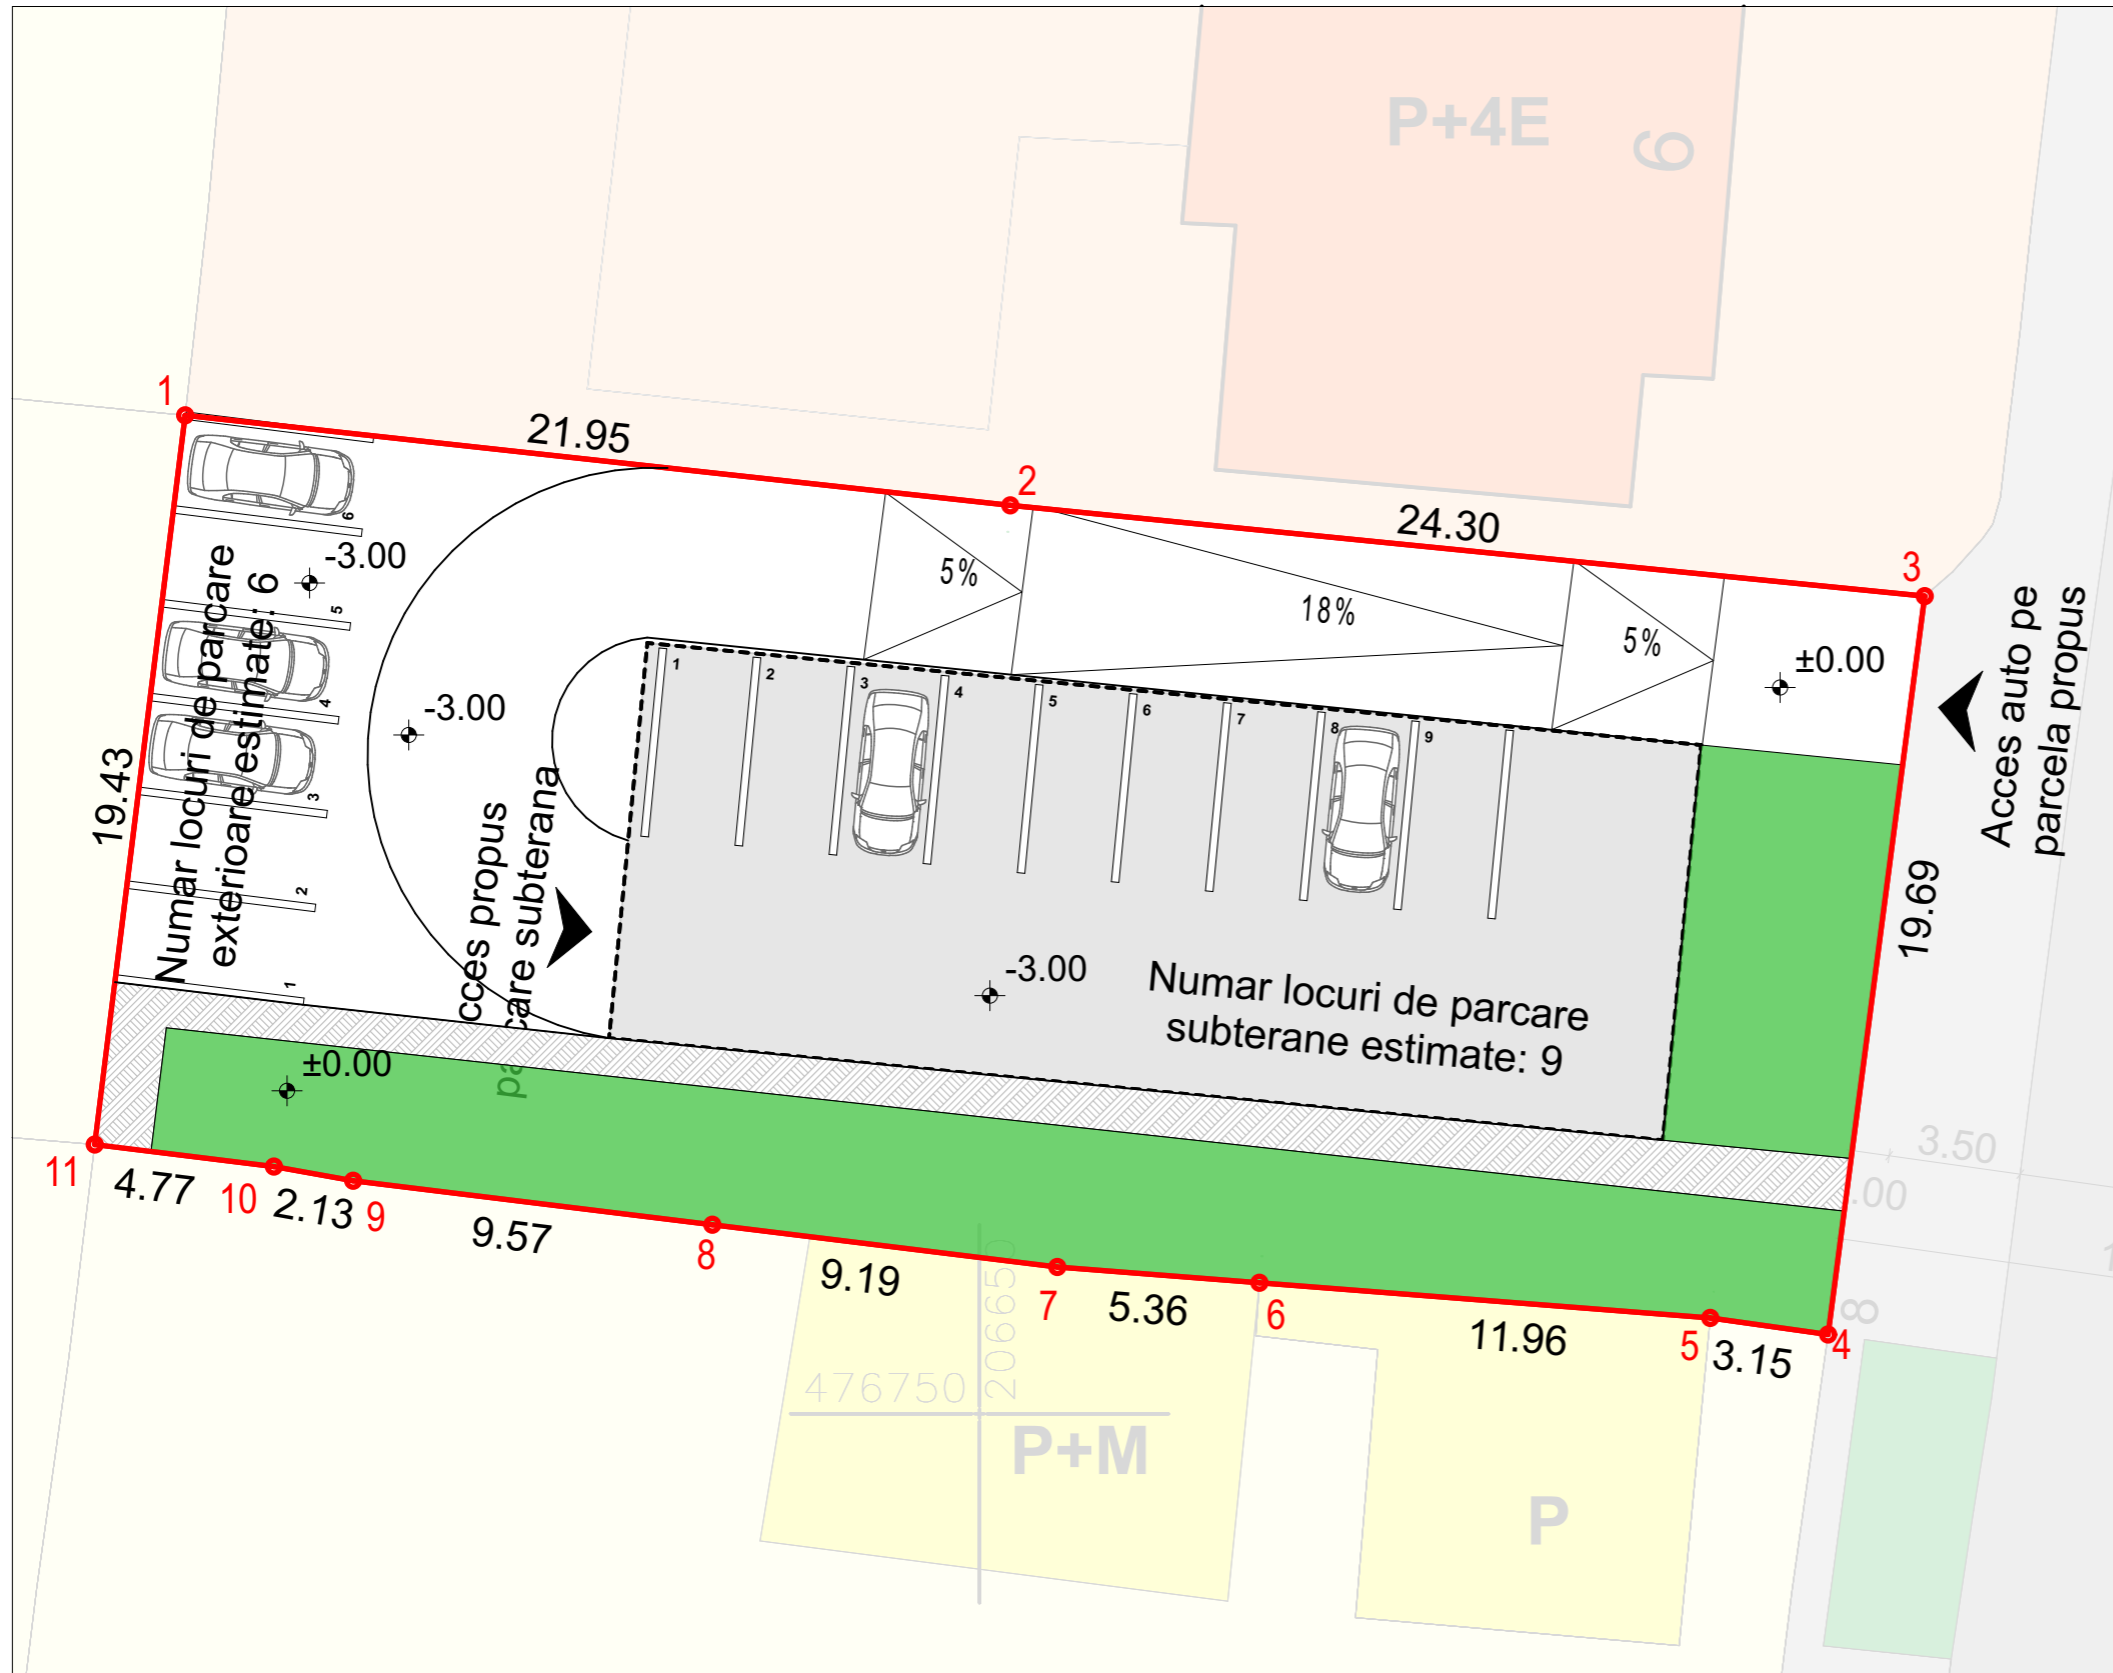

LEGENDA

- LIMITE:**
- Limita parcela studiata ce se va reglementa prin PUZ
 - - - Amprenta cladirii propuse la sol
- ZONIFICARE EXISTENT:**
- █ Zona pentru parcare subterana propusa

Vericator/Expert:		referat/ expertiza nr.		Nr. pr.:	
 S.C. NOD PROJECT S.R.L. Timisoara, str. Alexandru Macedonski, nr. 1 tel: 0744 960 048, email: miron_suteu@yahoo.com		Beneficiar: BELEU ELENA		94/2020	
Titlu proiect:		PUZ - LOCUINTE COLECTIVE S+P+2E		Faza:	
SPECIFICATIE		NUME		PUZ	
SEM NATURA		Scara :		Amplasament:	
Sef proiect: arh. Miron Suteu		1:200		mun.Timisoara, str.Ludwing von YBL, nr.8, CF428341	
Verificat: arh. Carmen Falnita		Data :		Titlu plansa:	
Proiectat si desenat: arh. Luiza-Isabela Dan arh. Ioana Petrucci arh. Bianca Penciu		08/2020		PLAN MOBILARE PARCARE SUBTERANA	
				Nr. pl. : A.06	