


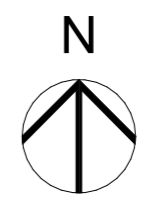


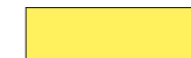


MECTRANS S.A.



# PLAN URBANISTIC ZONAL


## Locuinte colective, functiuni complementare si servicii



### LEGENDA

-  LIMITA TERENULUI STUDIAT
-  LIMITA ZONEI STUDIATE
-  LIMITE PUZ APROBAT - COMPLEX REZIDENTIAL TAGOR
-  TERENURI PROPRIETATE PRIVATAA PERSOANELOR FIZICE SAU JURIDICE
-  TERENURI PROPRIETATE PUBLICA DE INTERES LOCAL
-  TERENURI CE SE INTENTIONEAZA A FI TRECUTE IN DOMENIUL PUBLIC S= 166.74mp

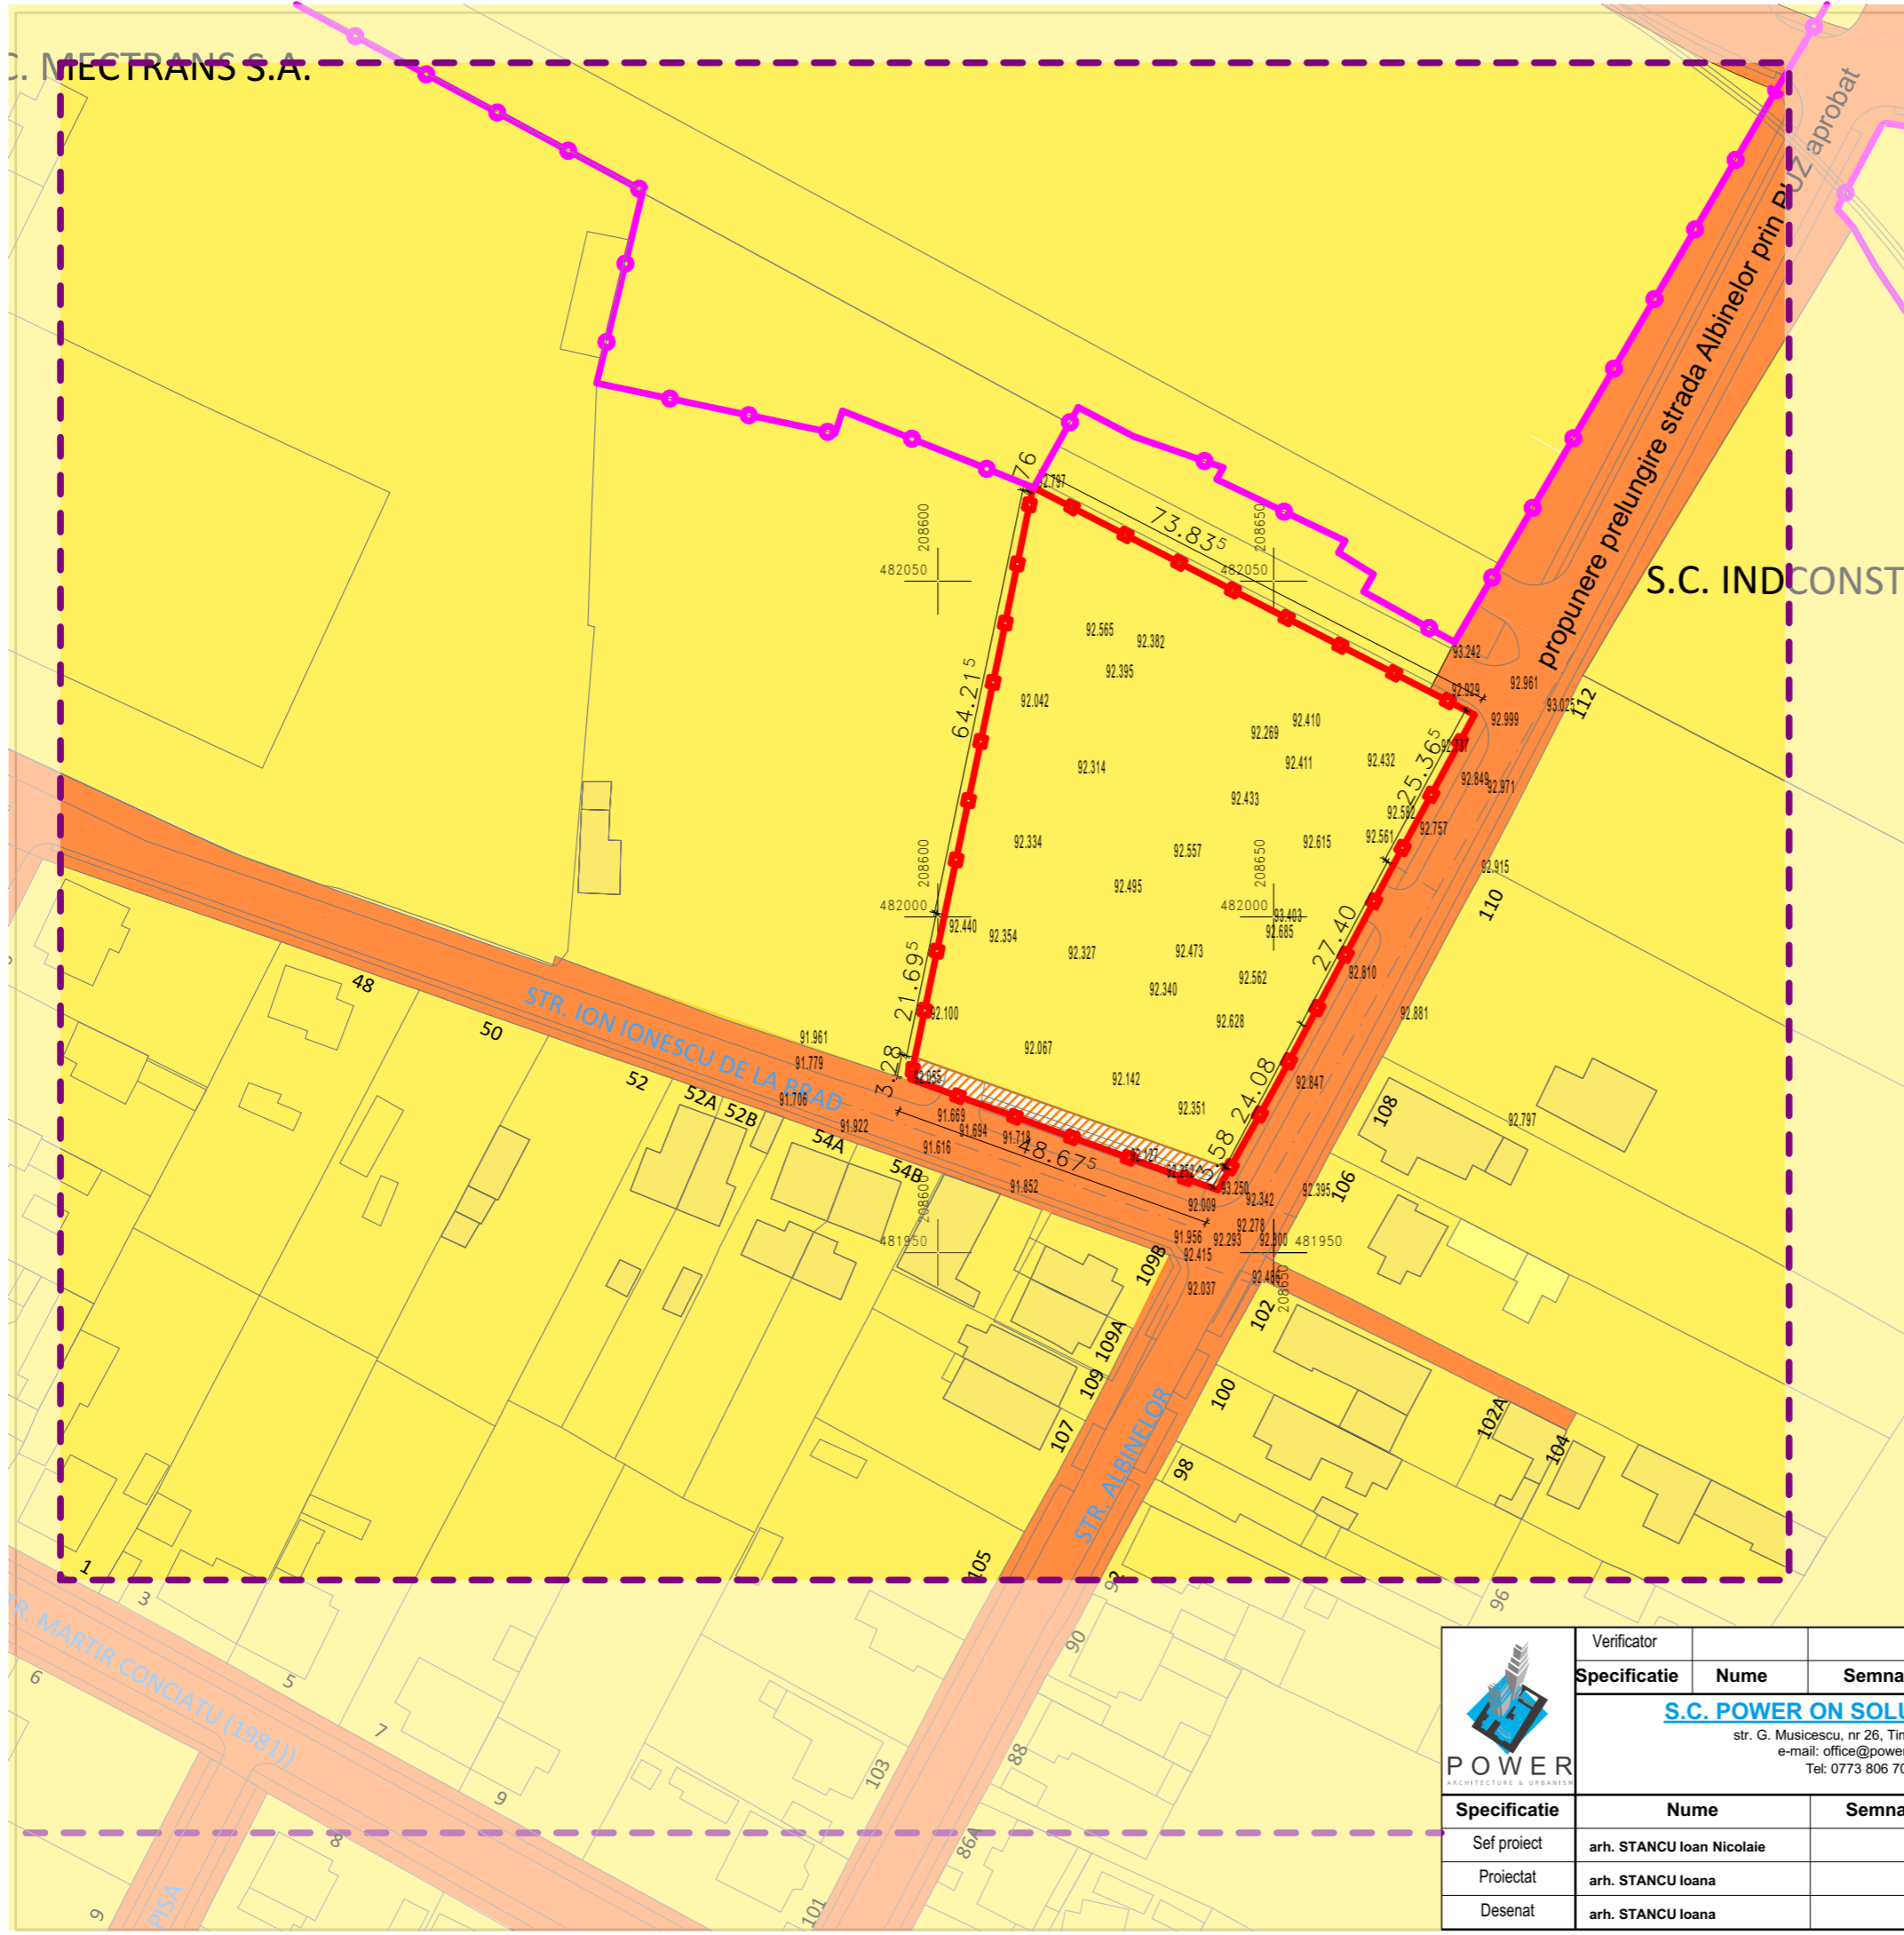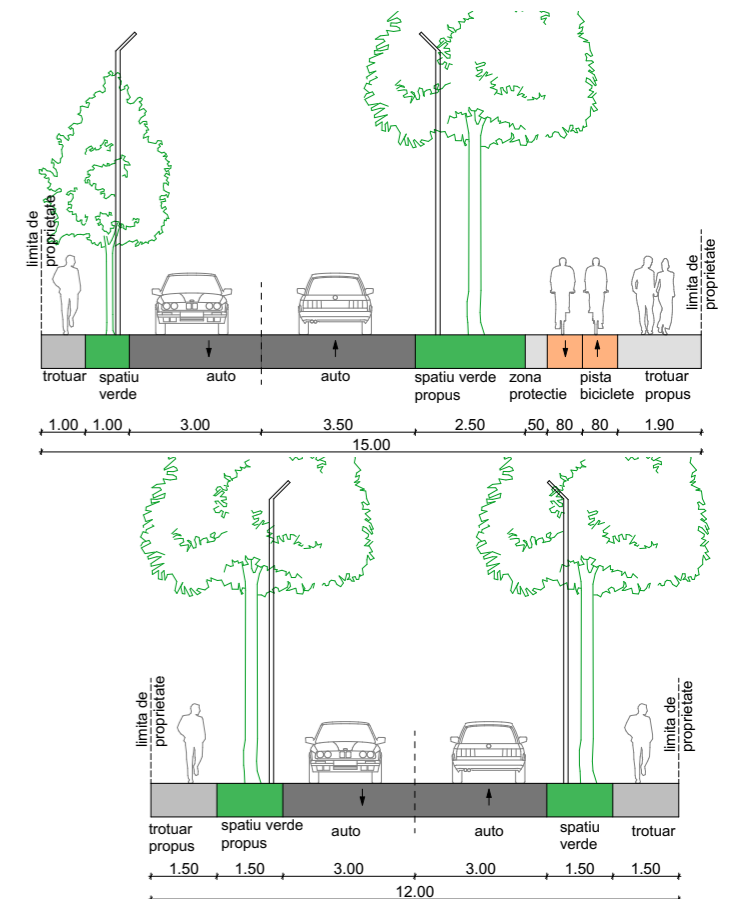

	Verficator				Referat/Expertiza/ Nr./ Data	
	Specificatie	Nume	Semnatura	Cerinta		
	<b>S.C. POWER ON SOLUTIONS S.R.L.</b> str. G. Musicescu, nr 26, Timisoara, Timis e-mail: office@power-on.ro Tel: 0773 806 704				Denumire proiect: <b>Plan Urbanistic Zonal construire locuinte colective, functiuni complementare si servicii</b>	Pr. Nr.: 06/2020
Specificatie	Nume	Semnatura	Scara	Beneficiar: SC TUCASA RESIDENCE SRL		Faza: AVIZ OP.
	Sef proiect	arh. STANCU Ioan Nicolai	1:1000, 1:1215.5	Amplasament: Mun.Timisoara, jud. Timis, str. Ion Ionescu de la Brad, nr. 35 CF 419828, 419867, 419870, 441476, 441477		Nr. plansa: U06
	Proiectat	arh. STANCU Ioana	2, 1:1719.0	Denumire plansa: <b>PROPRIETATEA TERENURILOR</b>		
	Desenat	arh. STANCU Ioana	MARTIE 2021			