


# PLAN URBANISTIC ZONAL

EROILOR DE LA TISA 30-40, TIMISOARA, TIMIS

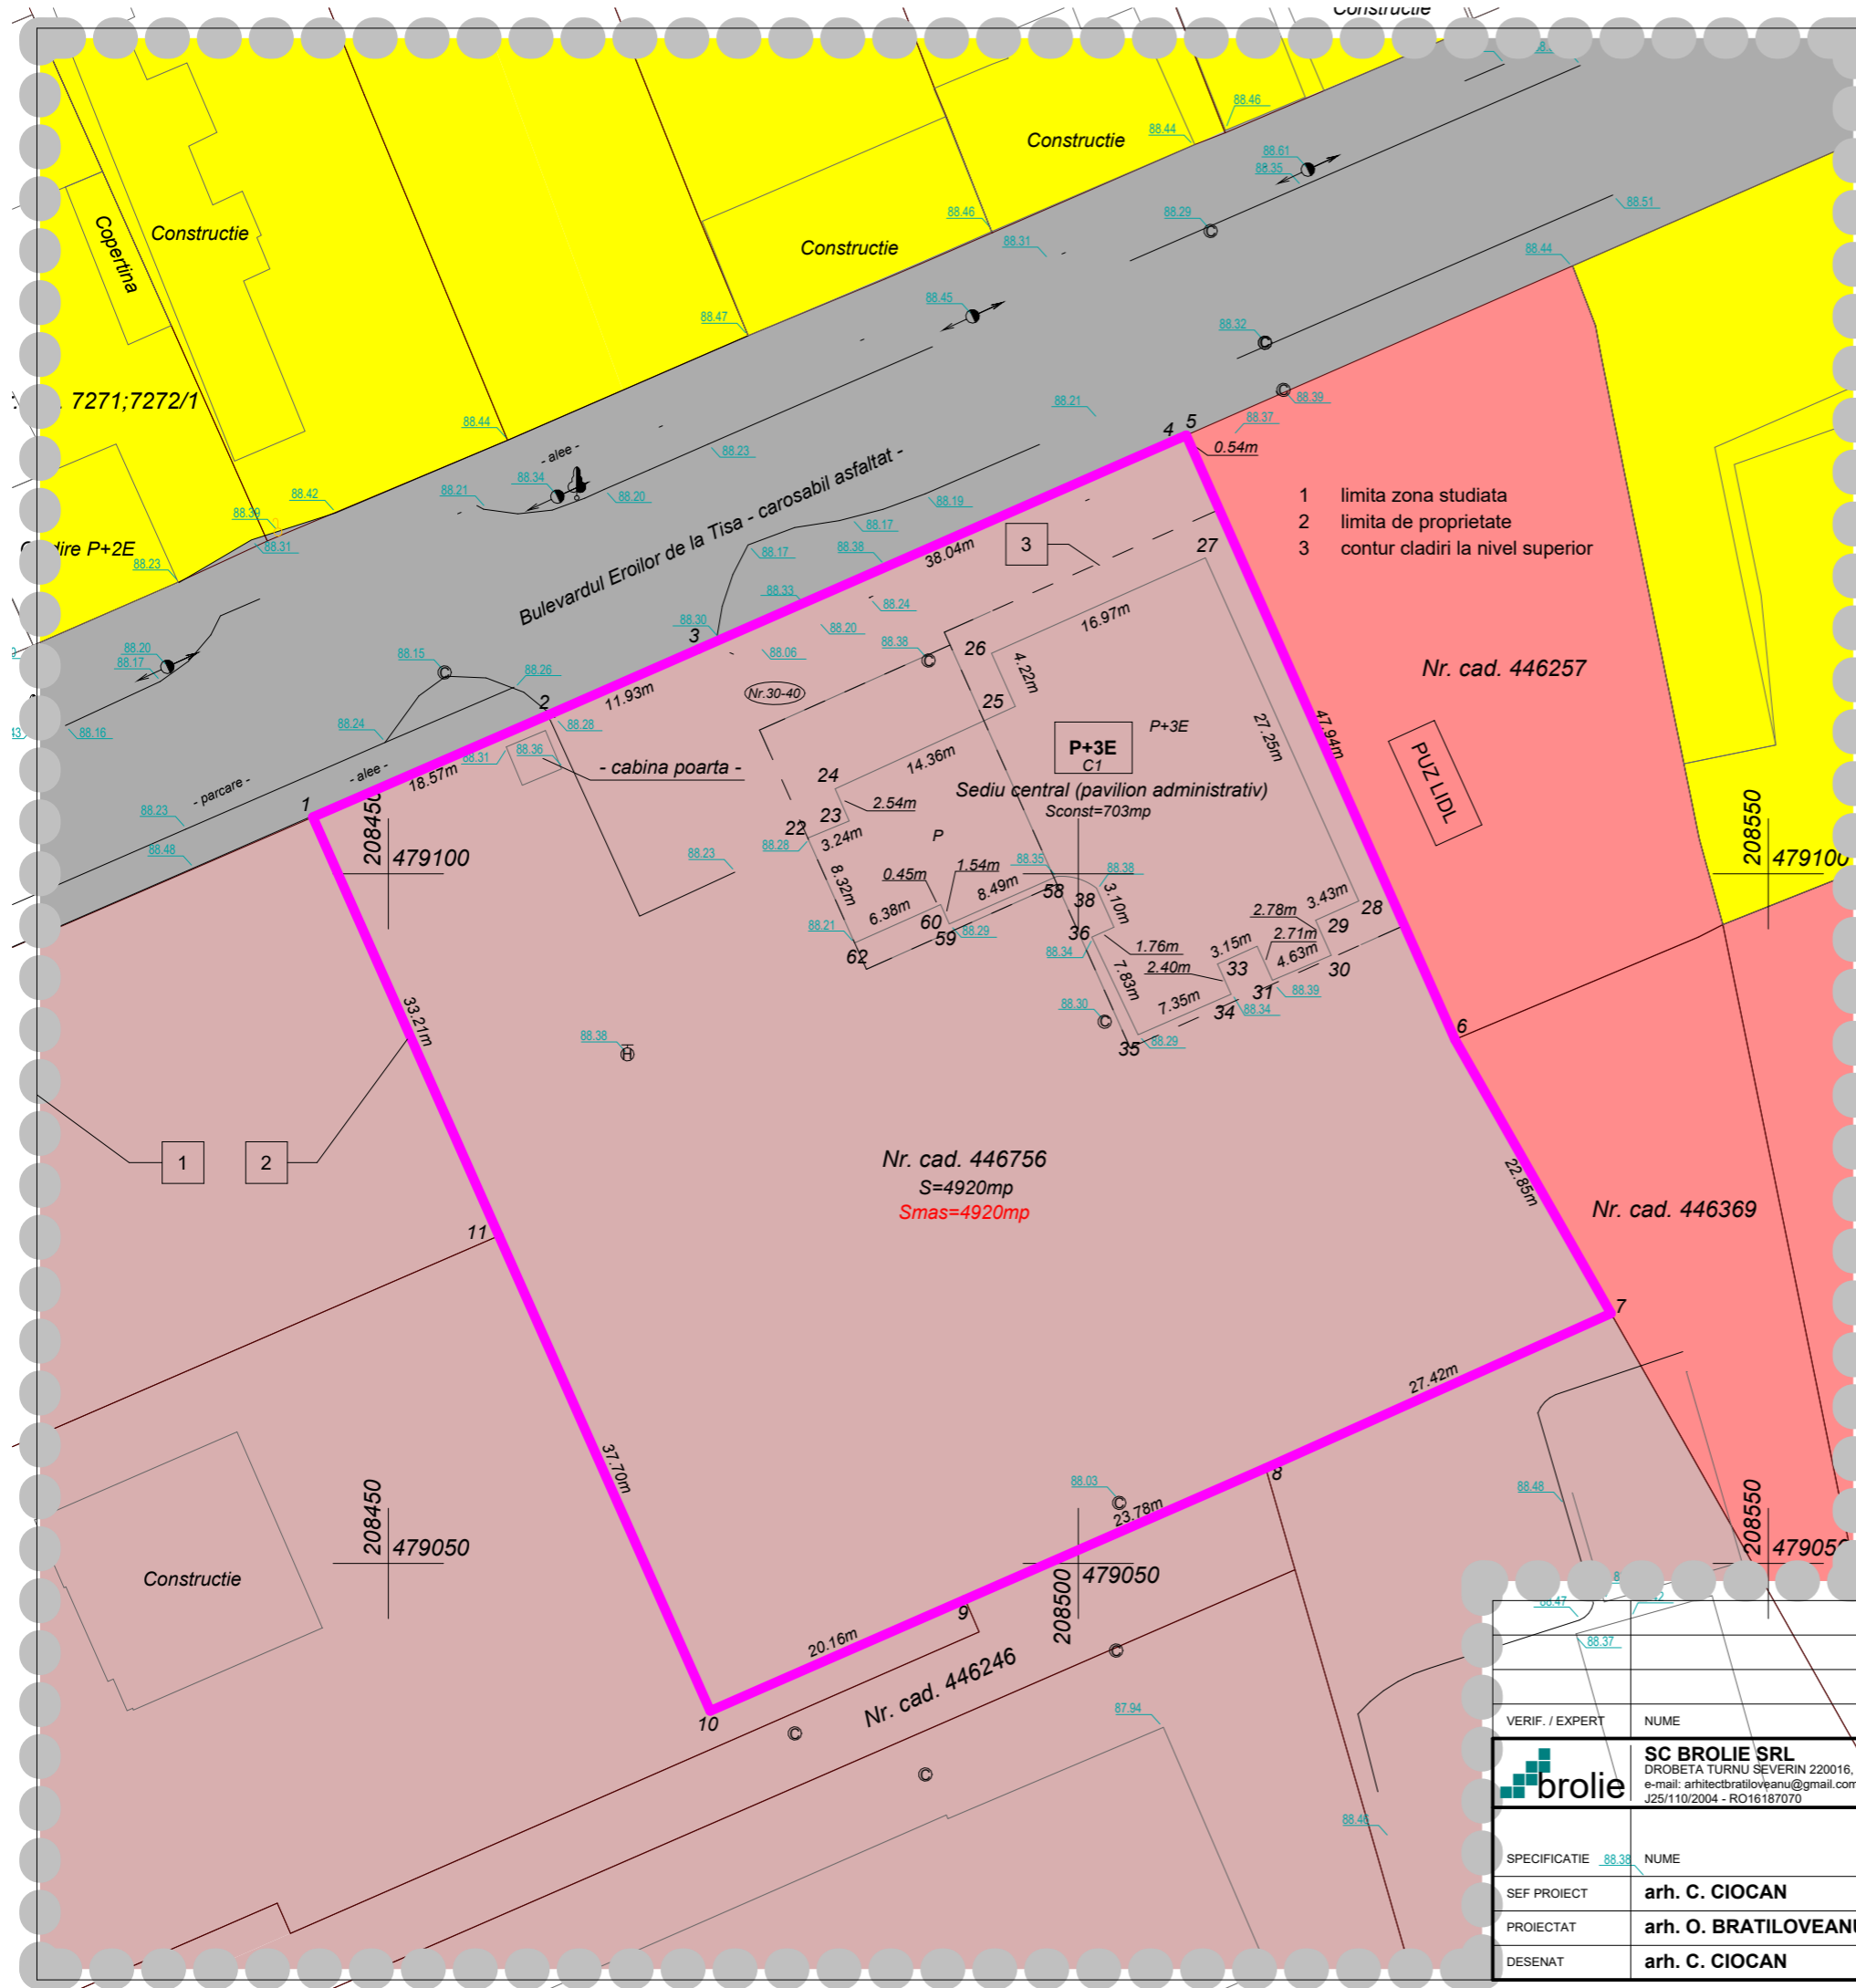

- 1 limita zona studziata
- 2 limita de proprietate
- 3 contur cladiri la nivel superior

- zona cai de comunicatii terestre (drumuri)
- zona de institutii si servicii publice
- zona pentru locuinte si functiuni complementare
- zona unitati industriale

bilant teritorial existent		
nume	suprafata	%
zona unitati industriale	4920 m <sup>2</sup>	100%
	4920 m <sup>2</sup>	

VERIF. / EXPERT	NUME	SEMNATURA	CERINTA	REFERAT / EXPERTIZA NUMARUL / DATA
<b>SC BROLIE SRL</b> DROBETA TURNU SEVERIN 220016, CICERO 48 e-mail: arhitectbratloveanu@gmail.com, telefon: 004 0722 557413 J25/110/2004 - RO16187070				BENEFICIAR
				<b>SC REAL REISE TRANSPORT SRL</b>
SPECIFICATIE NUME SEMNATURA				PROIECT NR.
SEF PROIECT <b>arh. C. CIOCAN</b>				<b>94/2018</b>
PROIECTAT <b>arh. O. BRATILOVEANU</b>				FAZA
DESENAT <b>arh. C. CIOCAN</b>				<b>PUZ</b>
SCARA <b>1 : 500</b>				DENUMIRE PROIECT <b>PUZ - RECONFIGURARE SPATII DE BIROURI SI ADMINISTRATIVE EXISTENTE IN SPATII DE BIROURI SI ACTIVITATI ADMINISTRATIVE, FINANCIAR-BANCARE, COMERCIALE (TERTIARE), AUTOGARA SI PARCAJE</b> <b>EROILOR DE LA TISA 30-40, TIMISOARA, TIMIS</b>
DATA <b>01/2019</b>				DENUMIRE PLANSA <b>PLAN DE SITUATIE EXISTENT</b>
				PLANSA NR. <b>U001</b>