

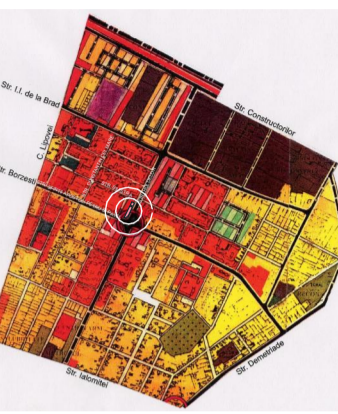
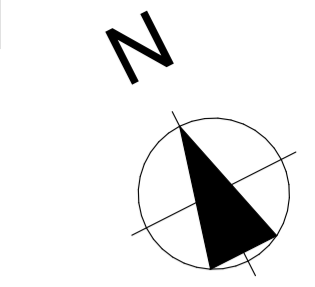


PLAN URBANISTIC ZONAL-ZONA MIXTA Str. Sfintii Apostoli Petru si Pavel nr 21 si 21A Nr.Cad. 441341 Nr.Cad. 441342 Timisoara jud.Timis

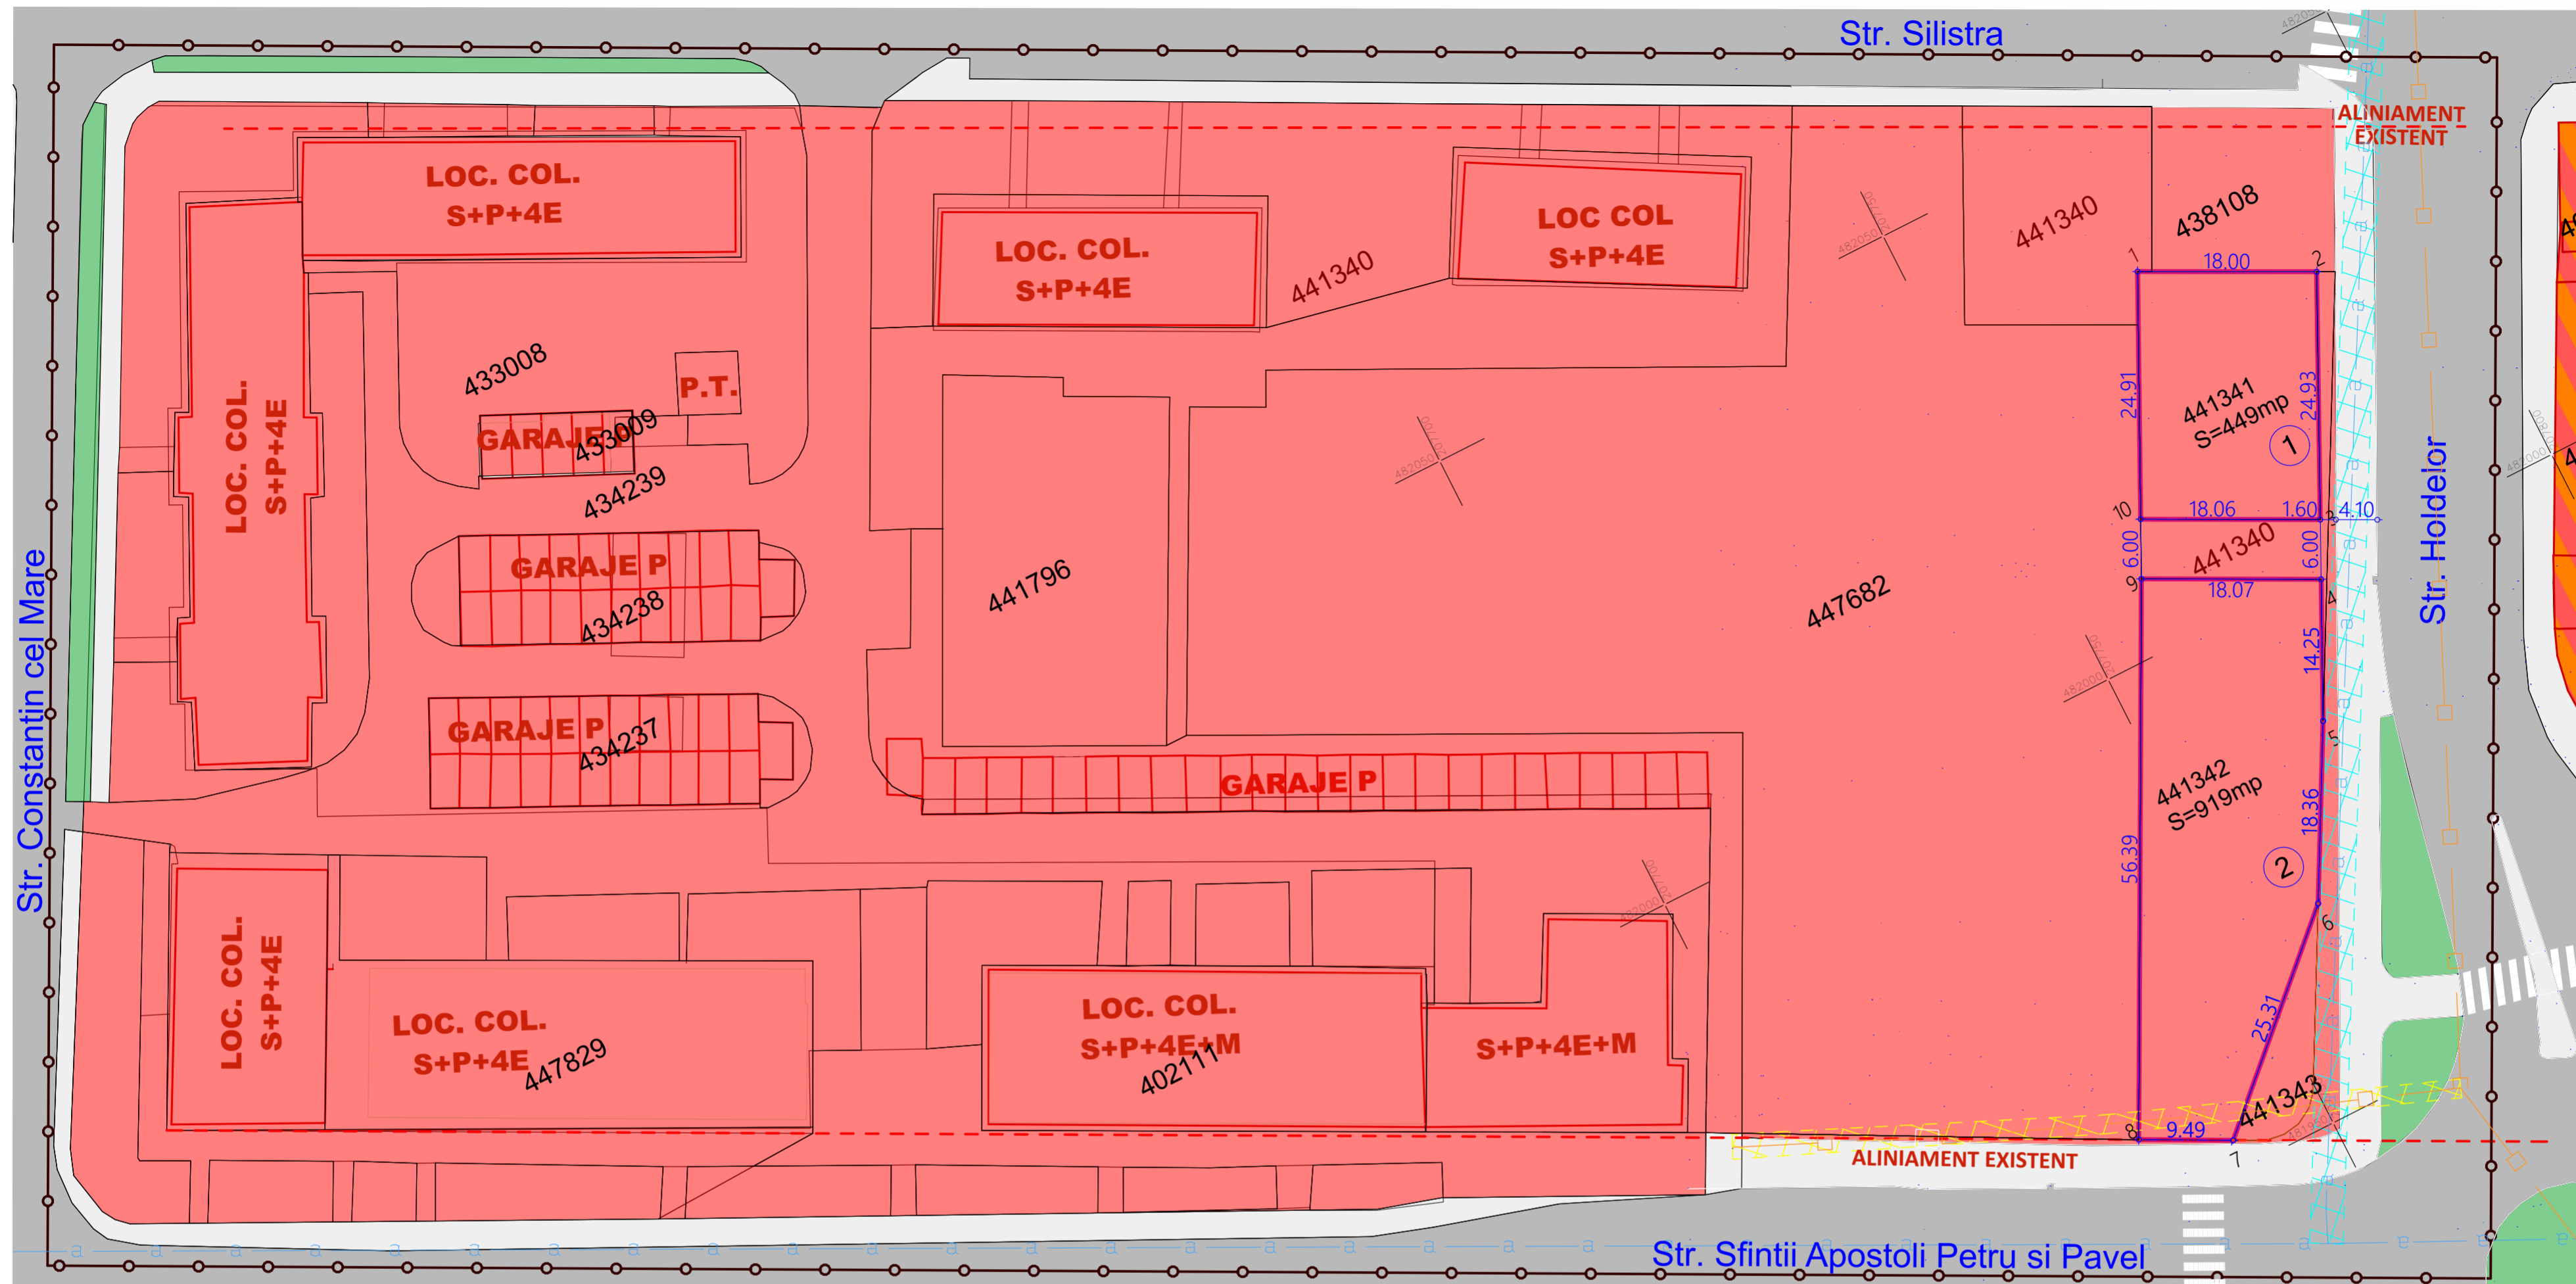

Pct	X	Y
1	482035.246	207771.204
2	482027.088	207787.249
3	482004.689	207776.296
4	481999.298	207773.660
5	481986.501	207767.383
6	481970.361	207758.640
7	481952.983	207740.239
8	481957.343	207731.806
9	482007.512	207757.560
10	482012.896	207760.209

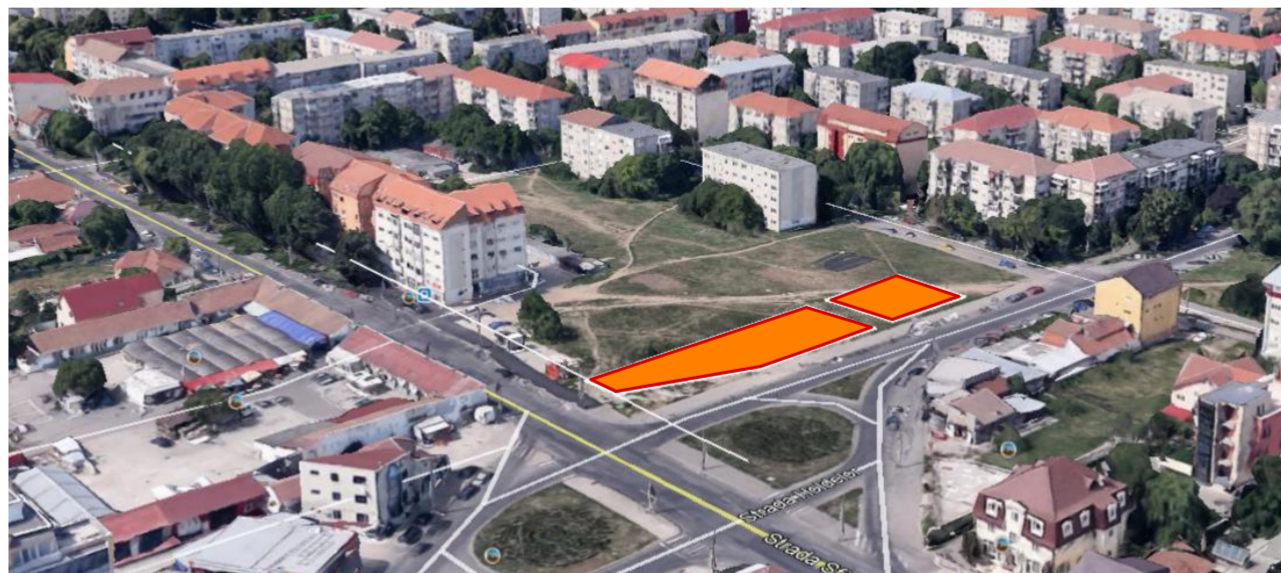

LEGENDA

- LIMITE:
- LIMITA ZONA STUDIATA
- LIMITA PARCELE EXISTENTE
- LIMITA PARCELE REGLEMENTATE IN PUZ
- CONSTRUCTII P/S+P+4E+M EXISTENTE
- DRUM ASFALT EXISTENT
- SPATHII VERZI DE ALINIAMENT DOMENIU PUBLIC
- TROTUAR
- Lia SUBZONA REZIDENTIALA CU CLADIRI CU MAI MULT DE 3 NIVELURI EXISTENTA
- ZONA PROTECTIA CONDUCTA CANALIZARE
- ZONA PROTECTIA CONDUCTA APA

TECTONICS house S.R.L. arhitectura design urbanism

www.tectonics.ro E-mail: art@tectonics.ro
 RO: 300576 Timisoara, Bld. Eroilor de la Traian nr.10-12, sc.A, ap.1
 Tel. Fax: +40(0)236 201491, 0721 850247, 0126 267216
 CUI 15404473, J26/1011/2003

SEF PROIECT	arh. Marius NICORICI-CALANCE	SCARA	1:500, 1:1000, 1:2, 1:1.72
VERIFICAT	arh. Carmen NICORICI-CALANCE	DATA	11.2020
PROIECTAT	arh. Marius NICORICI-CALANCE		
DESENAT	arh. Ana TURCU		
PROIECT:	PLAN URBANISTIC ZONAL - DEZVOLTARE ZONA MIXTA	NR. PROIECT	429/2020
BENEFICIAR:	Jurca Radoica; Jurca Gheorghe	FAZA	SO PUZ
AMPLASAMENT:	Timisoara, Str. Sfintii Apostoli Petru si Pavel nr 21 si 21A Nr.Cad. 441341 Nr.Cad. 441342 jud.Timis	NR.PLANSA	U02
PLANSA:	SITUATIA EXISTENTA		