

# PLAN URBANISTIC ZONAL-ZONA MIXTA Str. Sfintii Apostoli Petru si Pavel nr 21 si 21A Nr.Cad. 441341 Nr.Cad. 441342 Timisoara jud.Timis

## ANALIZA REGIM DE INALTIME




- IMOBILE S+P+4 SI PESTE
- IMOBILE P+1
- IMOBILE P

## ANALIZA FUNCTIUNI, ALINIAMENTE SI RETRAGERI




- IMOBILE LOCUINTE COLECTIVE CU SAD LA PARTER
- IMOBILE LOCUINTE COLECTIVE
- IMOBILE LOCUINTE UNIFAMILIALE P+1
- IMOBILE AUXILIARE/ANEXE P
- RETRAGERI DE COLT
- ALINIAMENT SPATII COMERCIALE
- ALINIAMENT LOCUINTE COLECTIVE

## ANALIZA ACESE SI REGIMUL PROPRIETATII

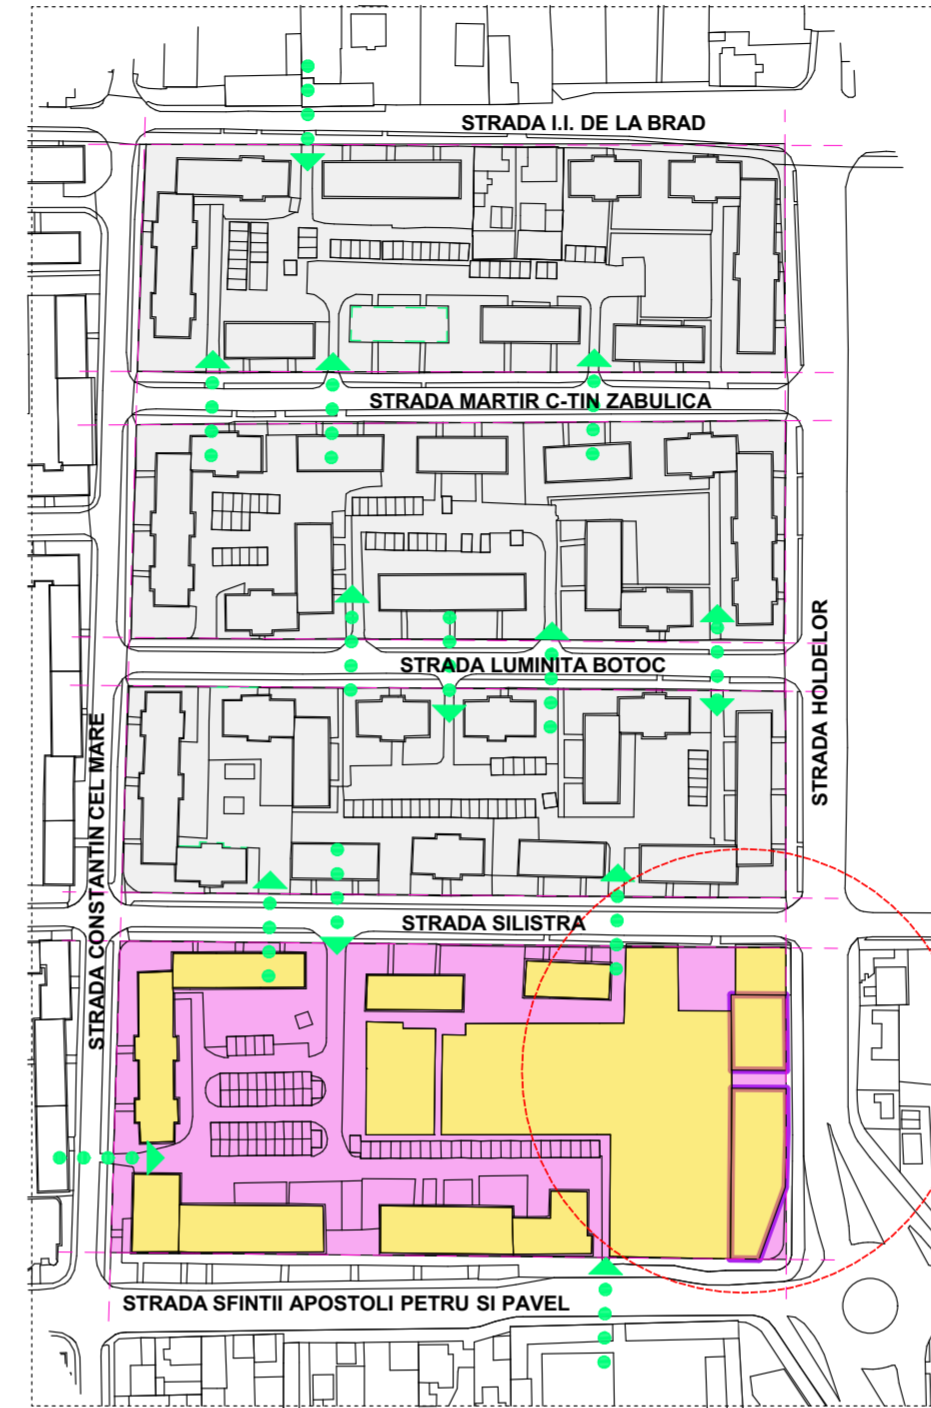


- TEREN PROPRIETATE STATUL ROMAN
- TEREN PROPRIETATE PRIVATAA PERSOANELOR FIZICE/JURIDICE
- ACCES IN CVARTAL

## STUDIU ALINIAMENTE, RETRAGERI SI MOBILARE URBANISTICA POSIBILA

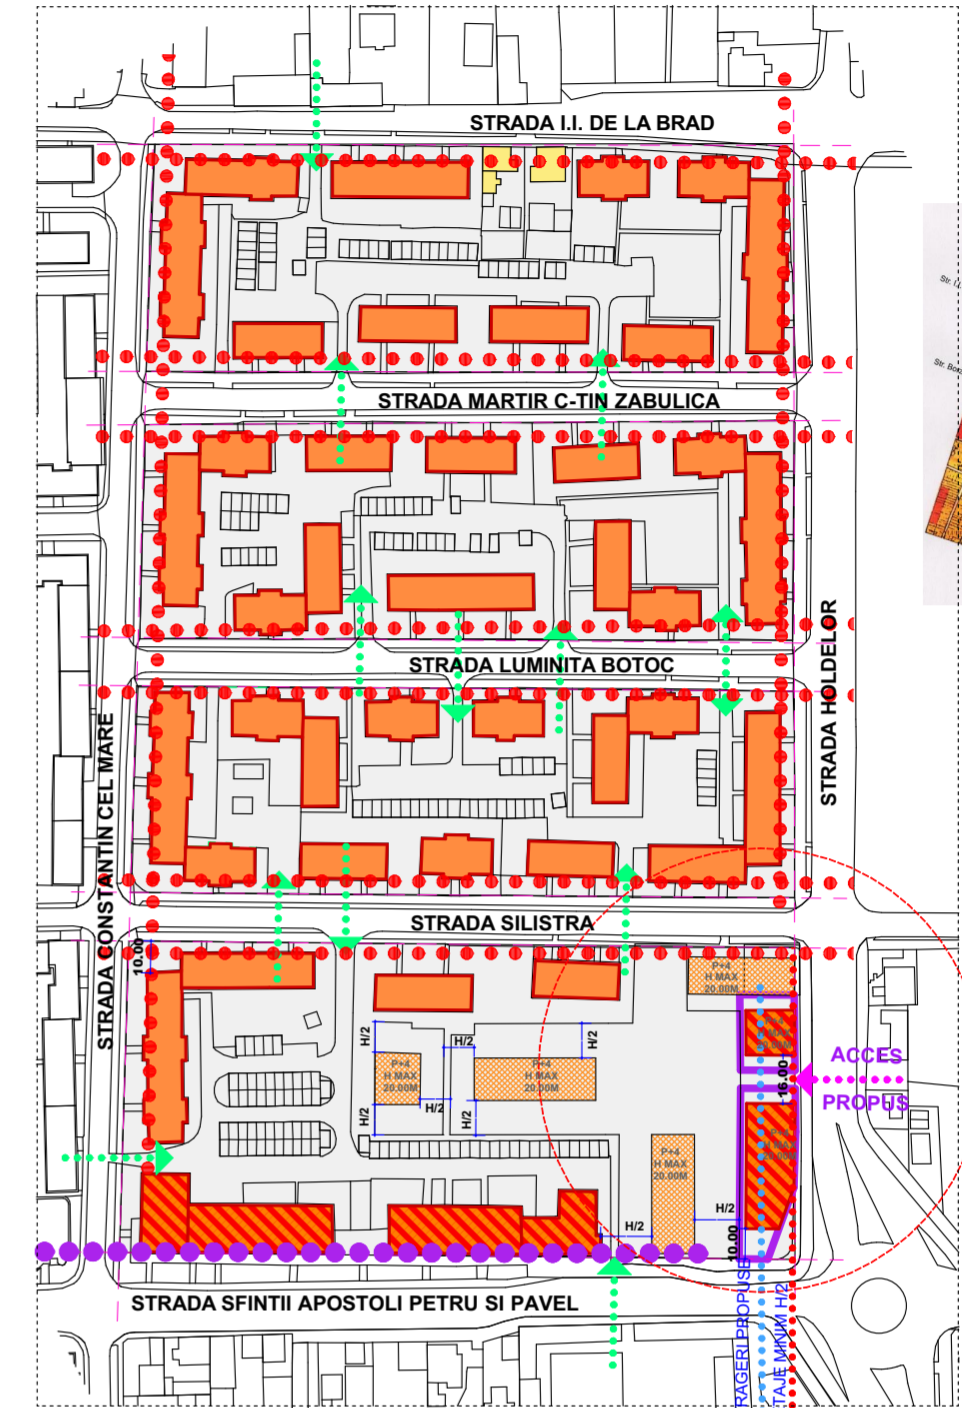

- IMOBILE LOCUINTE COLECTIVE CU SAD LA PARTER
- IMOBILE LOCUINTE COLECTIVE
- IMOBILE LOCUINTE UNIFAMILIALE P+1
- IMOBILE AUXILIARE/ANEXE P
- POSIBILE ZONE DE IMPLANTARE IMOBILE LOCUINTE COLECTIVE P+4E
- ALINIAMENT SPATII COMERCIALE
- ALINIAMENT LOCUINTE COLECTIVE

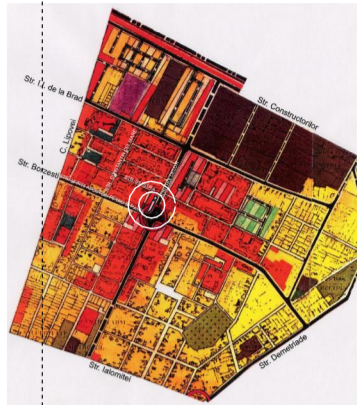

**TECTONICS house** S.R.L. arhitectura design urbanism

www.tectonics.ro E-mail: art@tectonics.ro  
 RO: 350576 Timisoara, Bd. Eroilor de la Traian nr. 10-12, sc.A, ap.1  
 Tel. Fax : +40(0)256 201491, 0721 850247, 0126 267216  
 CUI 15404473, J25/1011/2003

SEF PROIECT	arh. Marius NICORICI-CALANCE	SCARA	1:2500
VERIFICAT	arh. Carmen NICORICI-CALANCE		
PROIECTAT	arh. Marius NICORICI-CALANCE	DATA	11.2020
DESEMAT	arh. Ana TURCU		
PROIECT:	PLAN URBANISTIC ZONAL - DEZVOLTARE ZONA MIXTA	NR. PROIECT	429/2020
BENEFICIAR:	Jurca Radoica; Jurca Gheorghe		
AMPLASAMENT:	Timisoara, Str. Sfintii Apostoli Petru si Pavel nr 21 si 21A Nr.Cad. 441341 Nr.Cad. 441342 jud.Timis	FAZA	SO PUZ
PLANSĂ:	STUDIU DE CVARTAL	NR.PLANSĂ	U02.1