

REGLEME

LEGENDA

-  Limita zona studiata
-  Limita teren P.U.Z./ Limita
-  Limite parcele existente
-  Constructii existente
-  Limite parcele propuse
-  Zona cai de circulatie rutie
-  Zona industrie, depozitare
-  Zona comert, servicii, func
-  Zona locuire colectiva exis
-  Zona locuire individuala ex
-  Zona verde existenta / reg
-  Zona mixta: locuire colectiv
-  Zona mixta: comert, servic
-  Zona cai de circulatie rutie
-  Zone verzi propuse
-  Limita / Zona de implantare
-  Accese auto si pietonale pr

JUDETUL TIMIS
PRIMĂRIA MUNICIPIULUI TIMIȘOARA

VIZAT SPRE NESCIMBARE
Anexa la Avizul Arhitectului Șef

Nr. 04 din 14.02.2019


Arhitect șef: _____

VERIFICATOR / EXPERT	NUME	SEMNAȚUL
----------------------	------	----------

PILOT TEAM
proiectare pentru construcții

Str. 3 August 1919 nr. 19

SPECIFICATIE	NUME	SEMNAȚUL
SEF PROIECT	Arh. Laura Marculescu	
INTOCMIT	Arh. Laura Marculescu	
DESENAT	Arh. Glad Tudora	

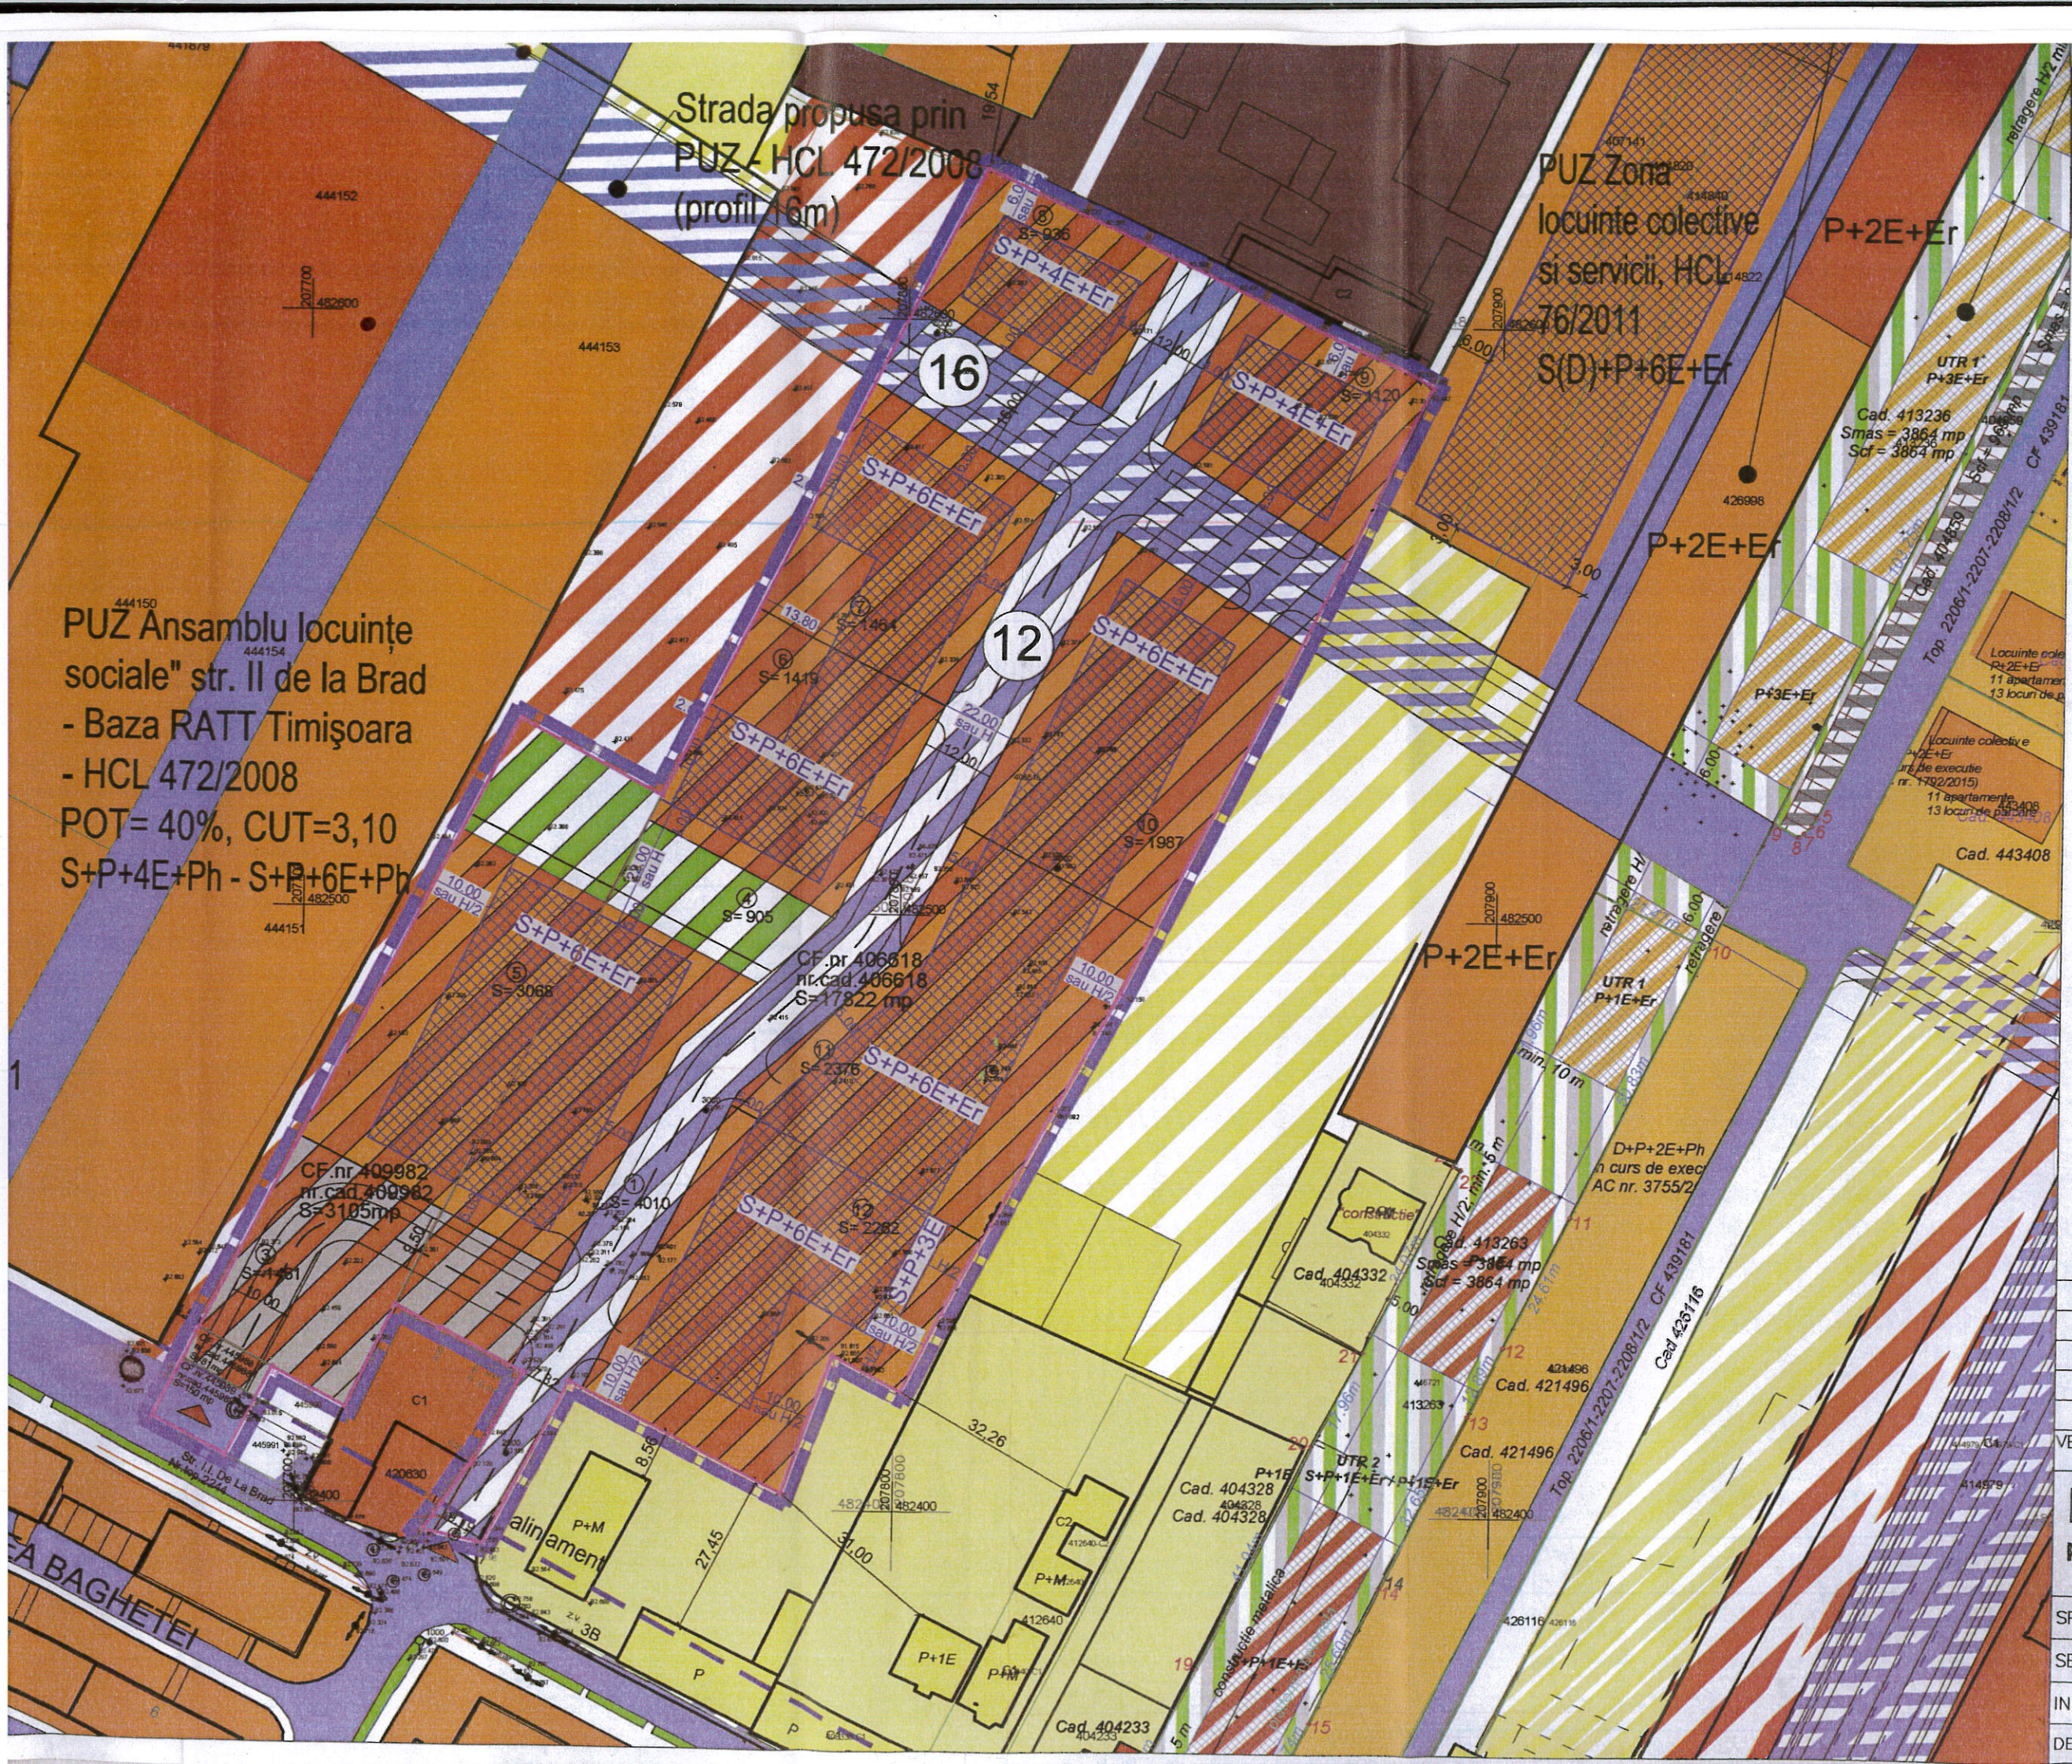

PUZ Ansamblu locuințe sociale" str. Il de la Brad - Baza RATT Timișoara - HCL 472/2008
POT= 40%, CUT=3,10
S+P+4E+Ph - S+P+6E+Ph

BAGHETEI