




***British School Timișoara***,  
*studiu de soluție*


*decembrie 2021*


 *Soluția P+2E*

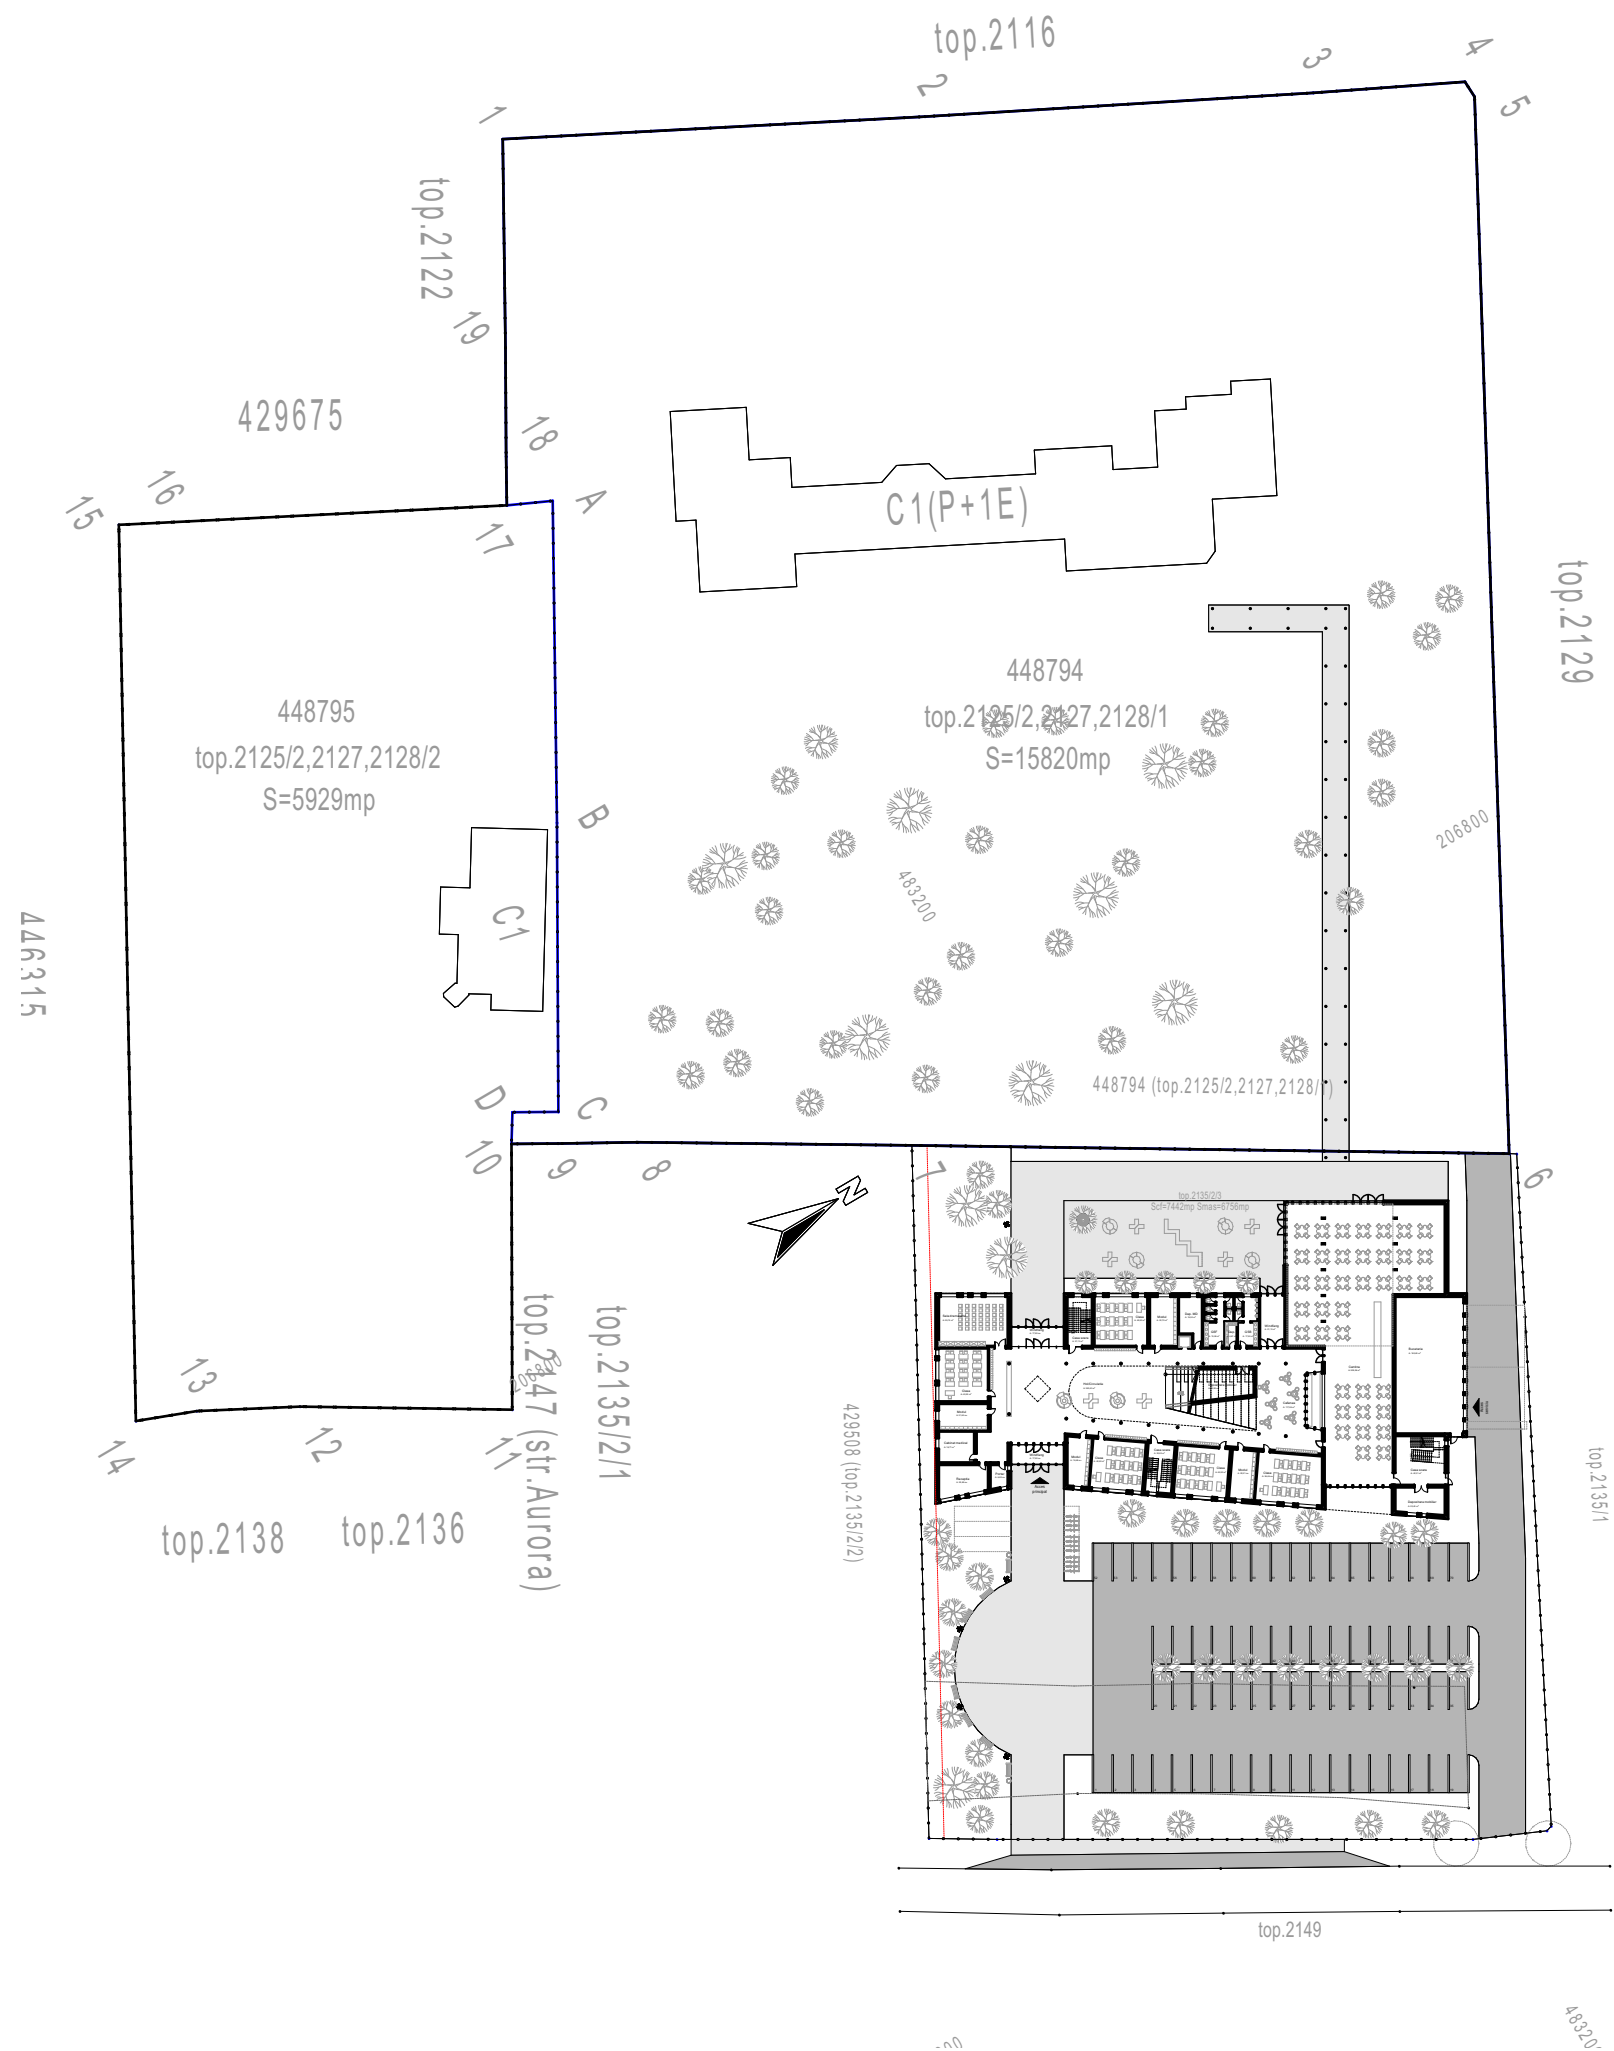


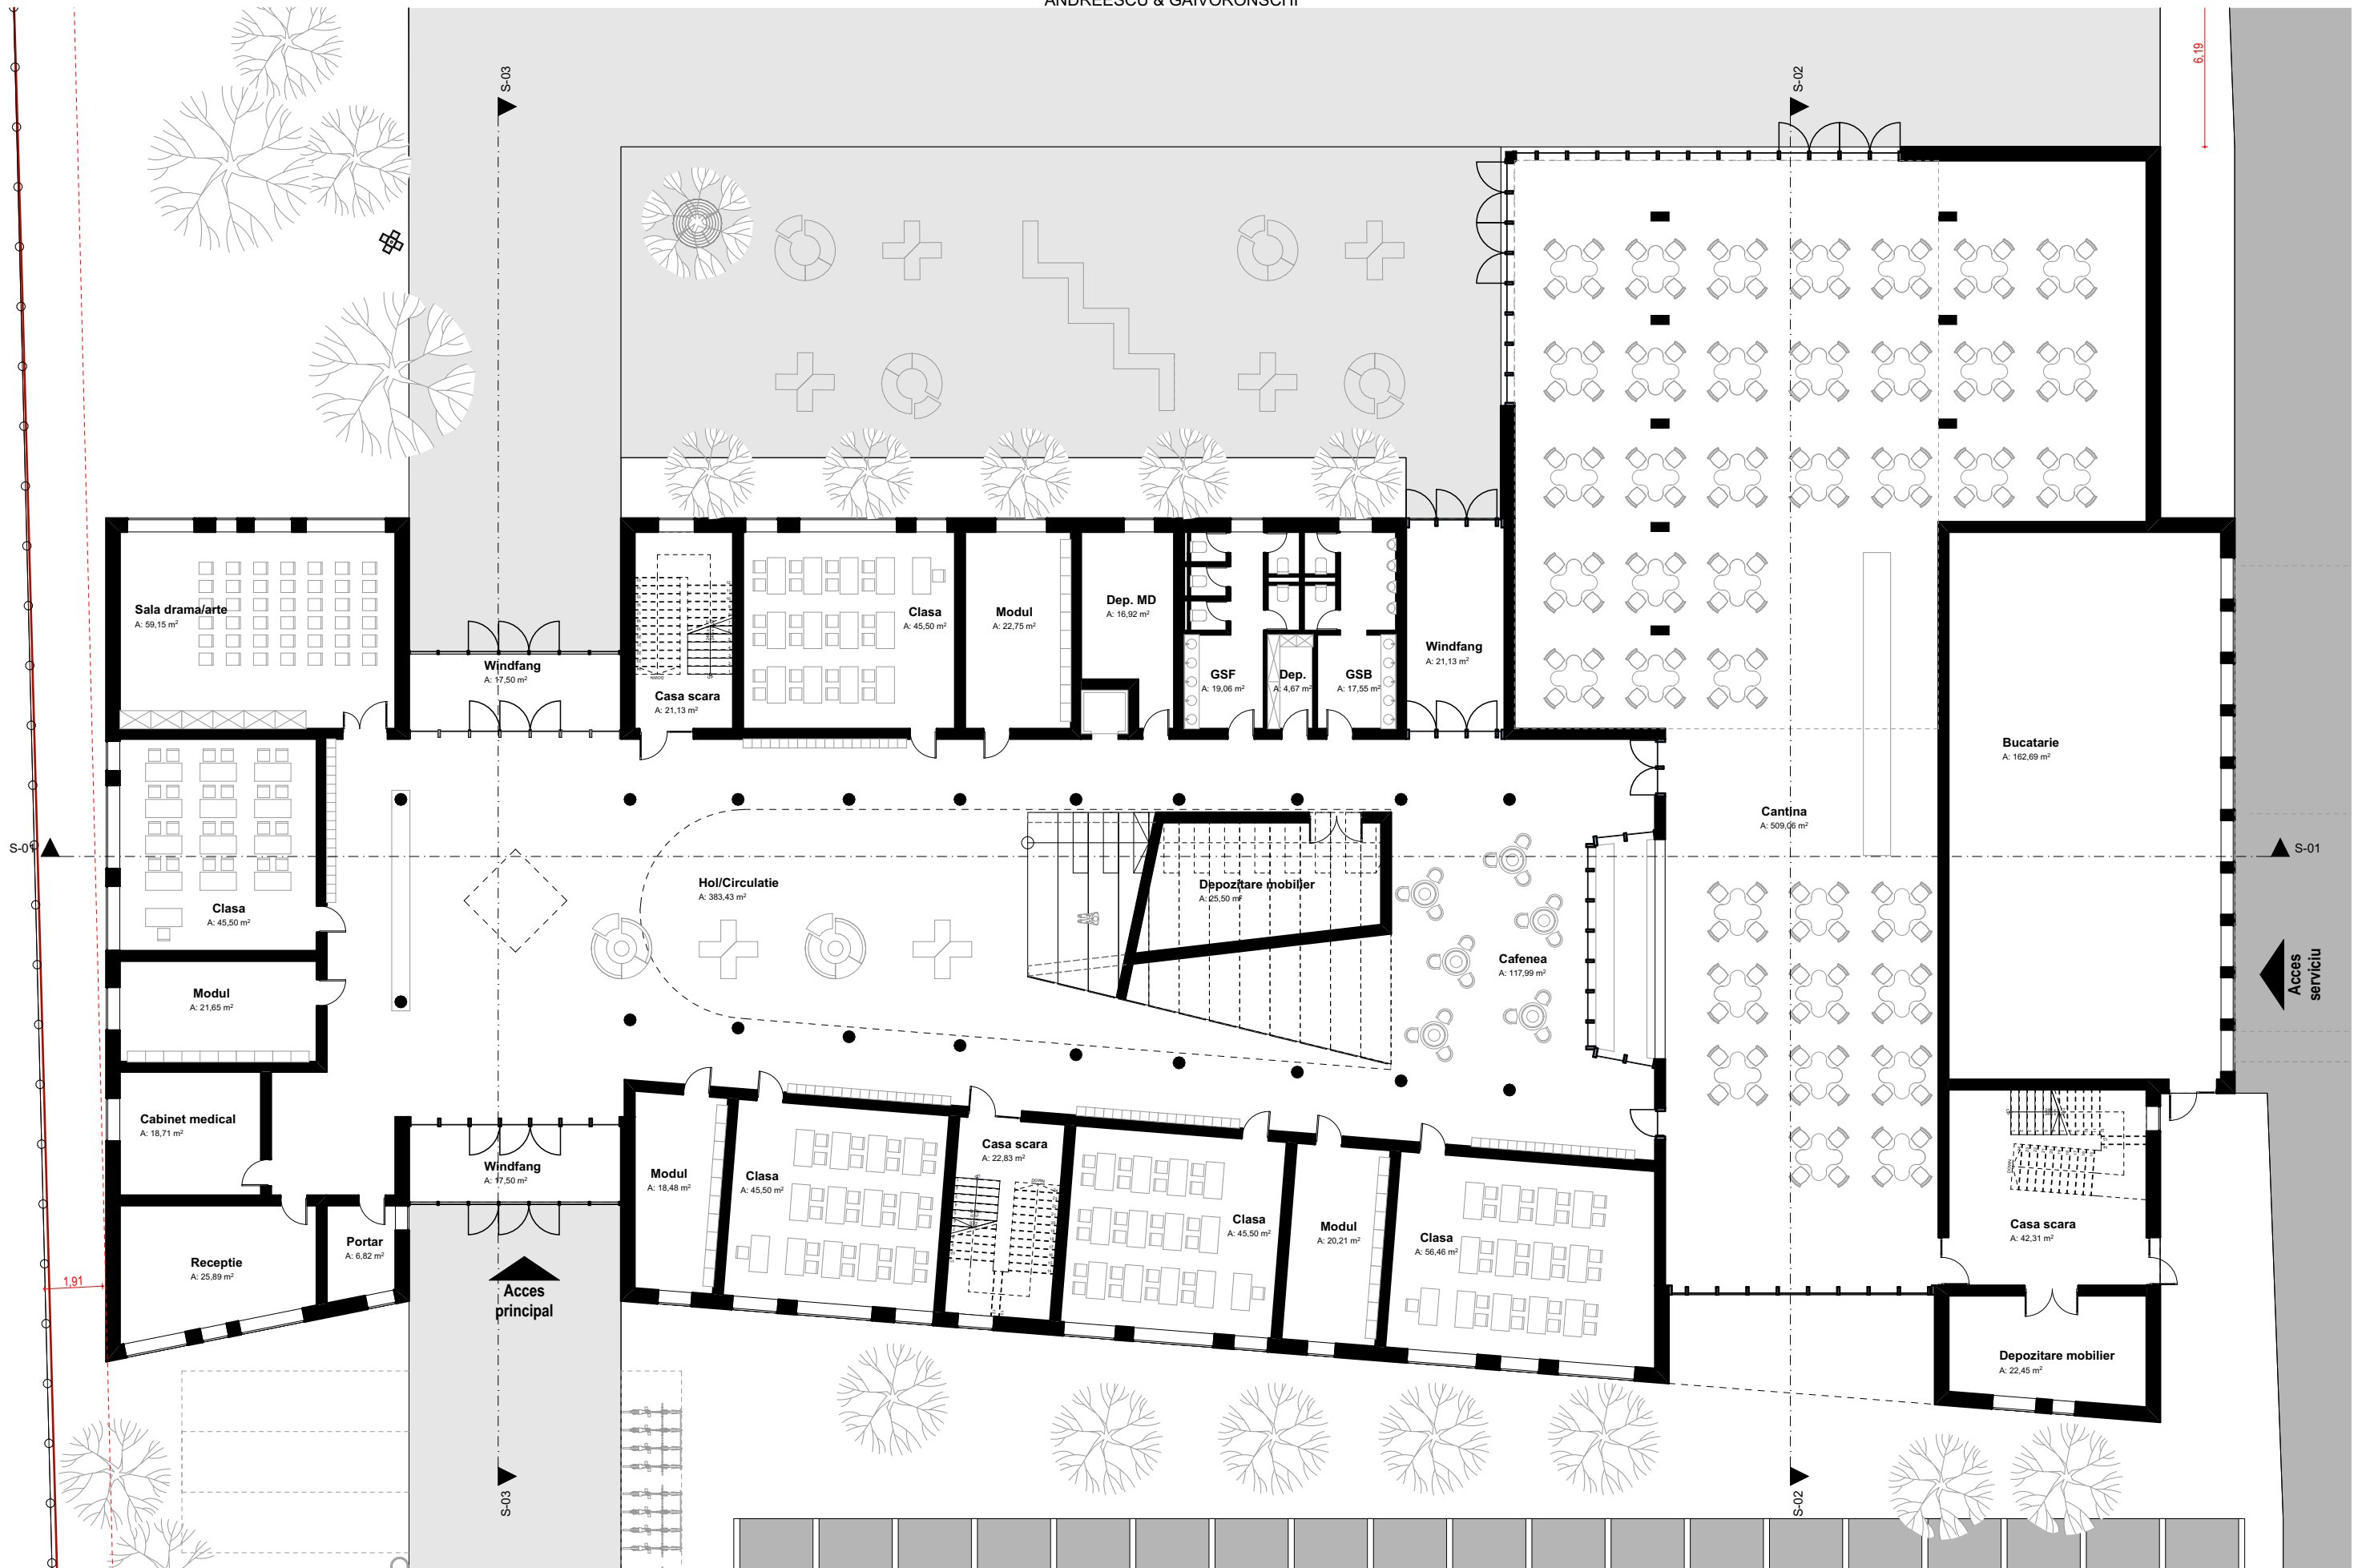

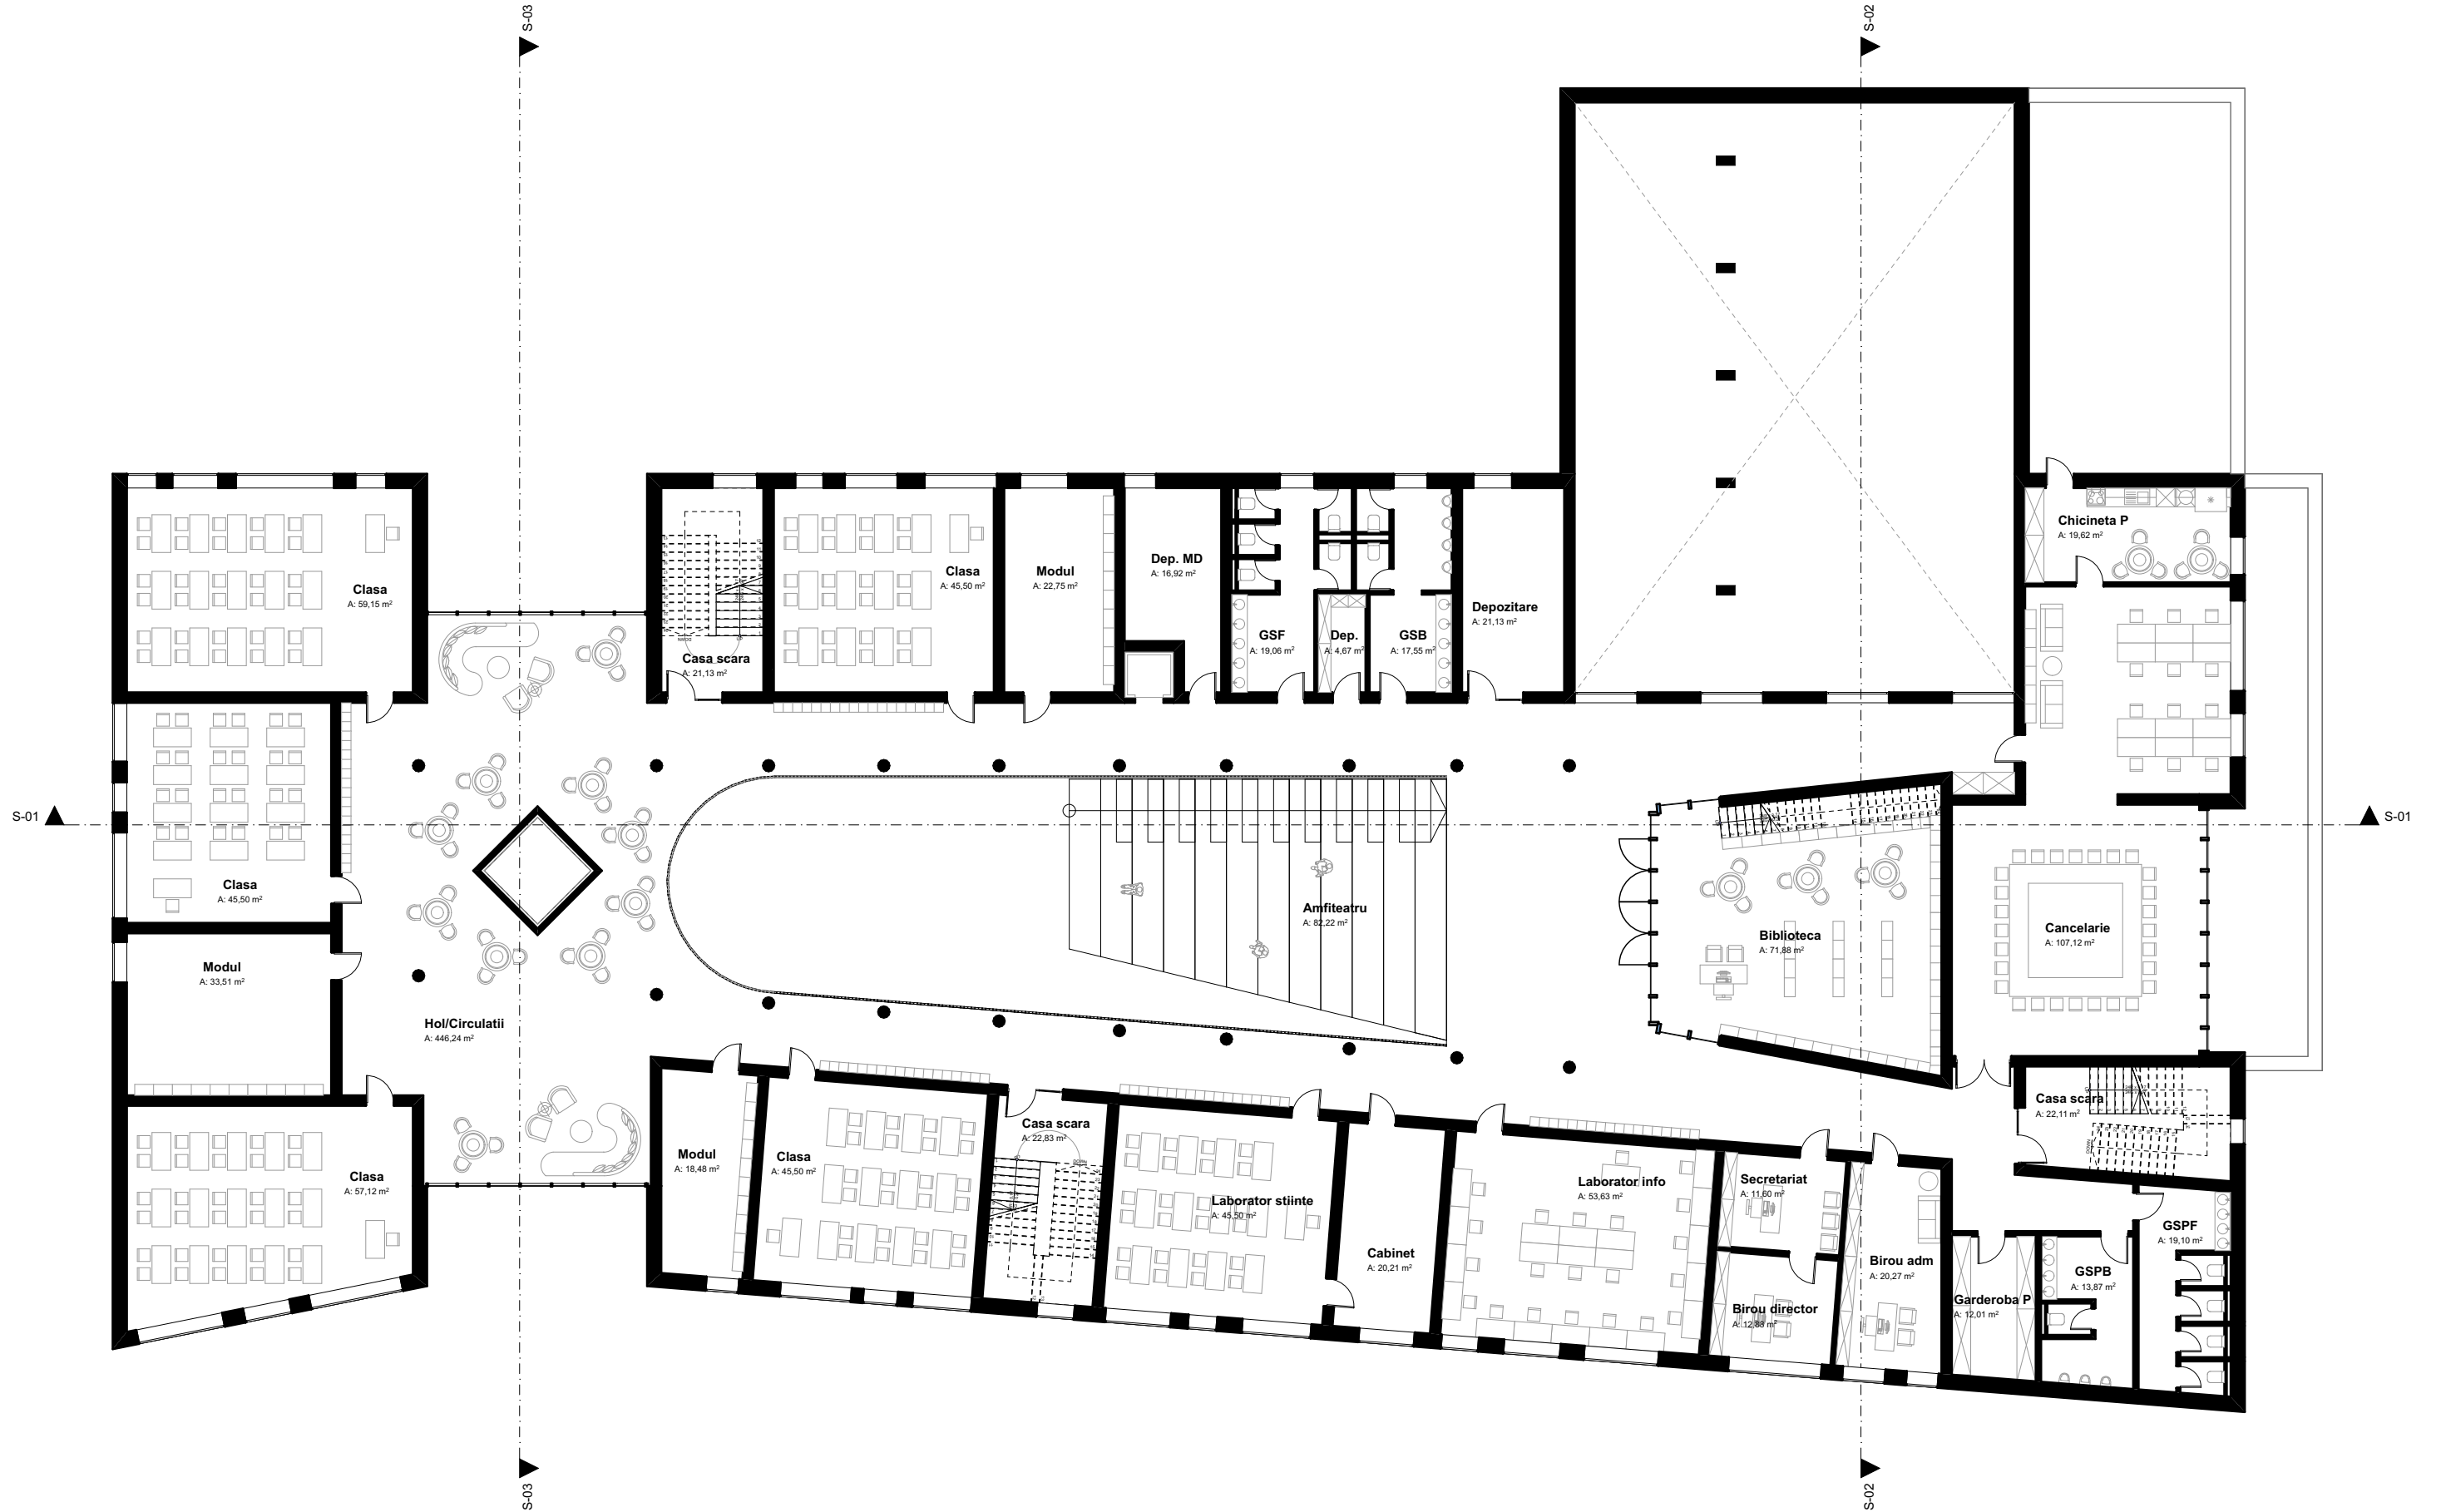

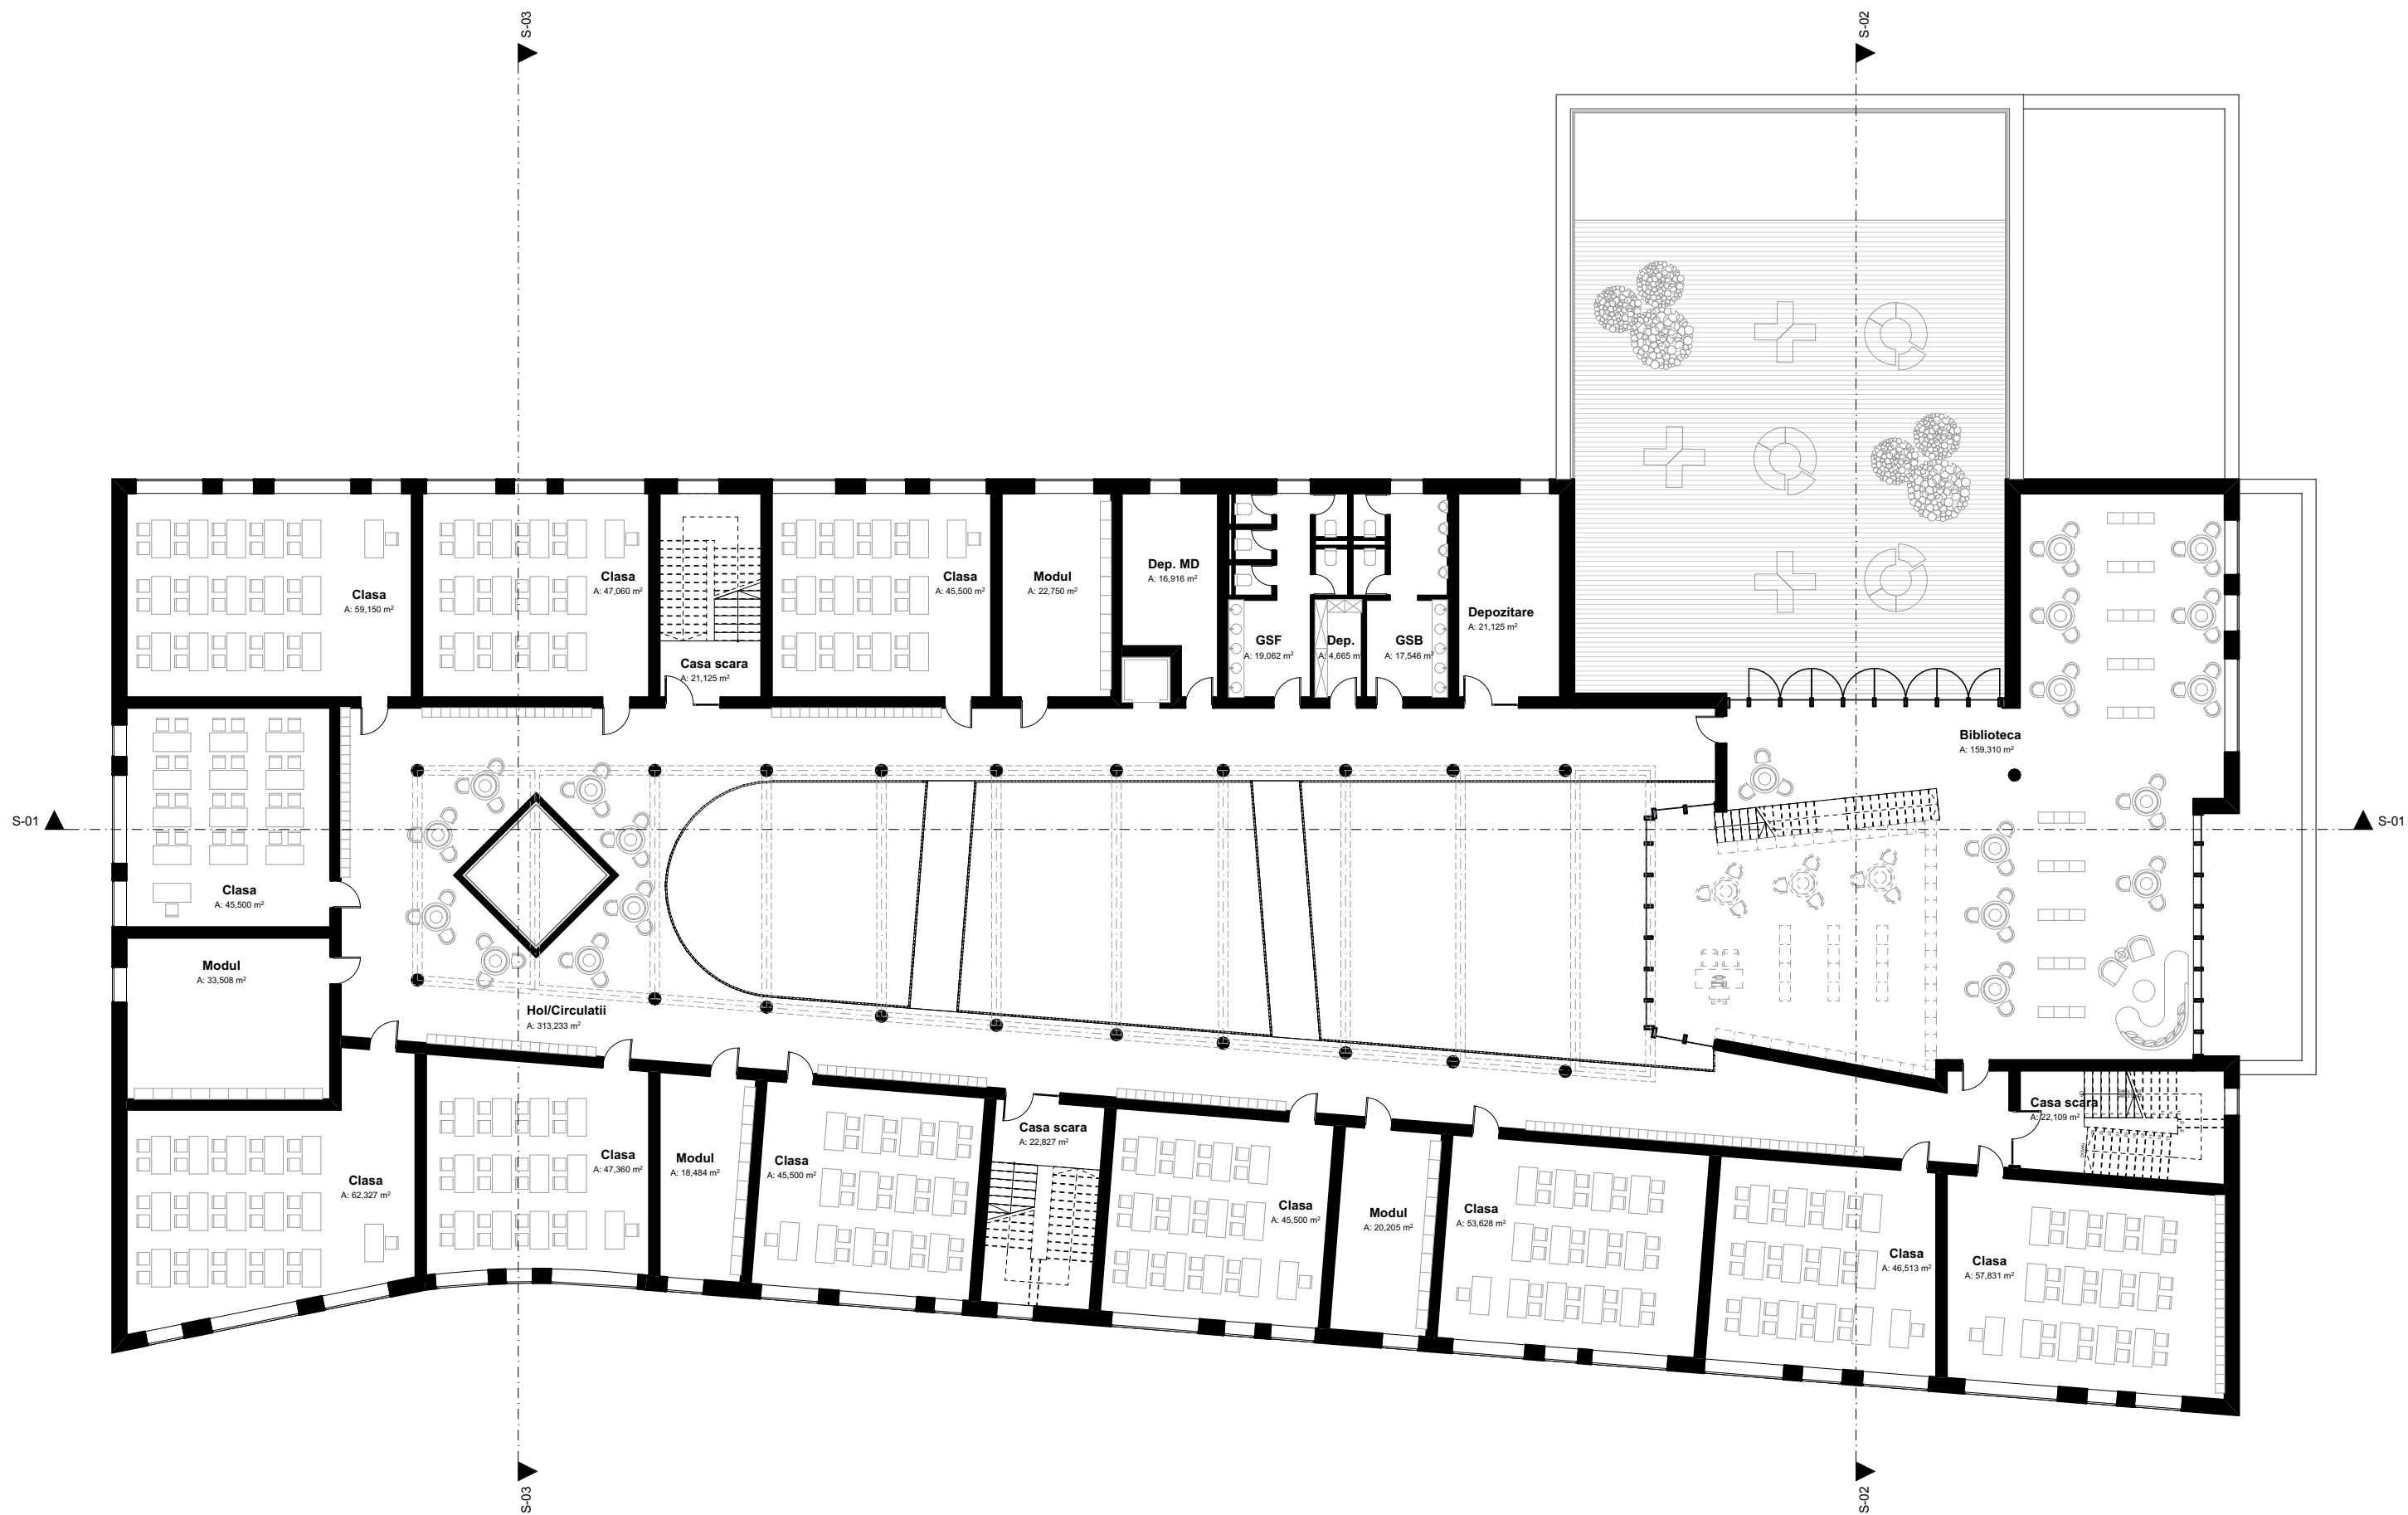


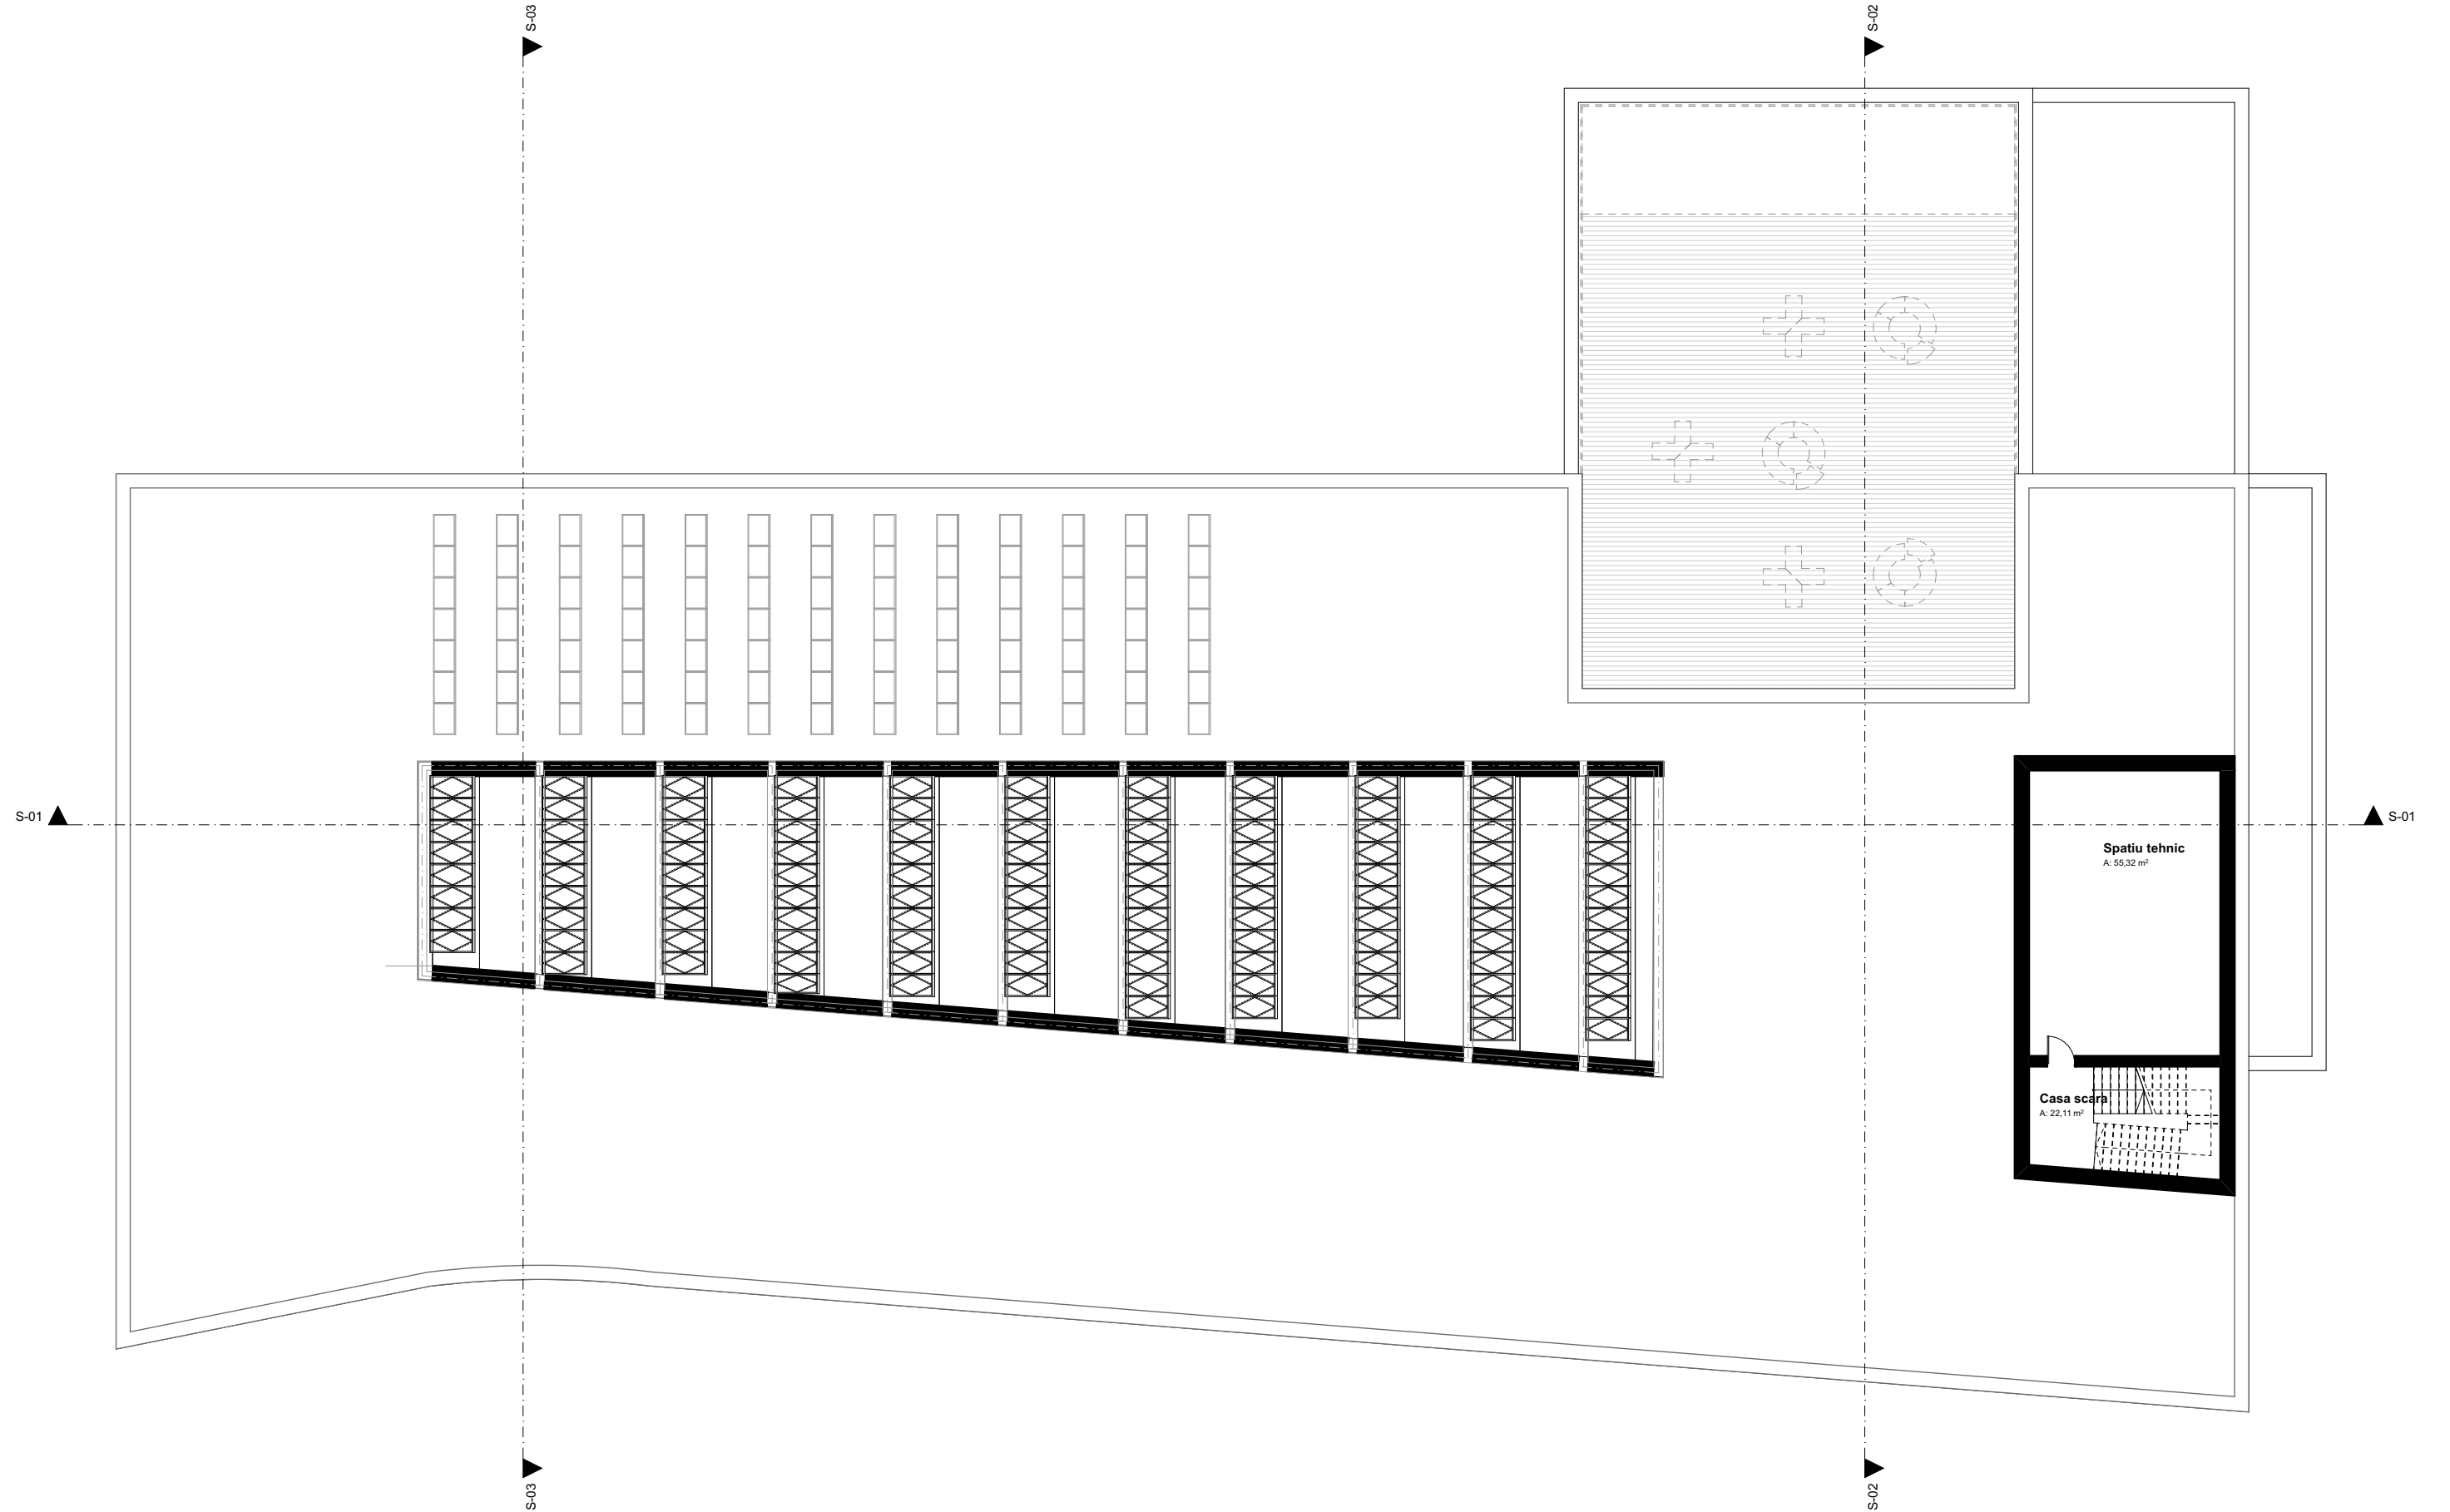

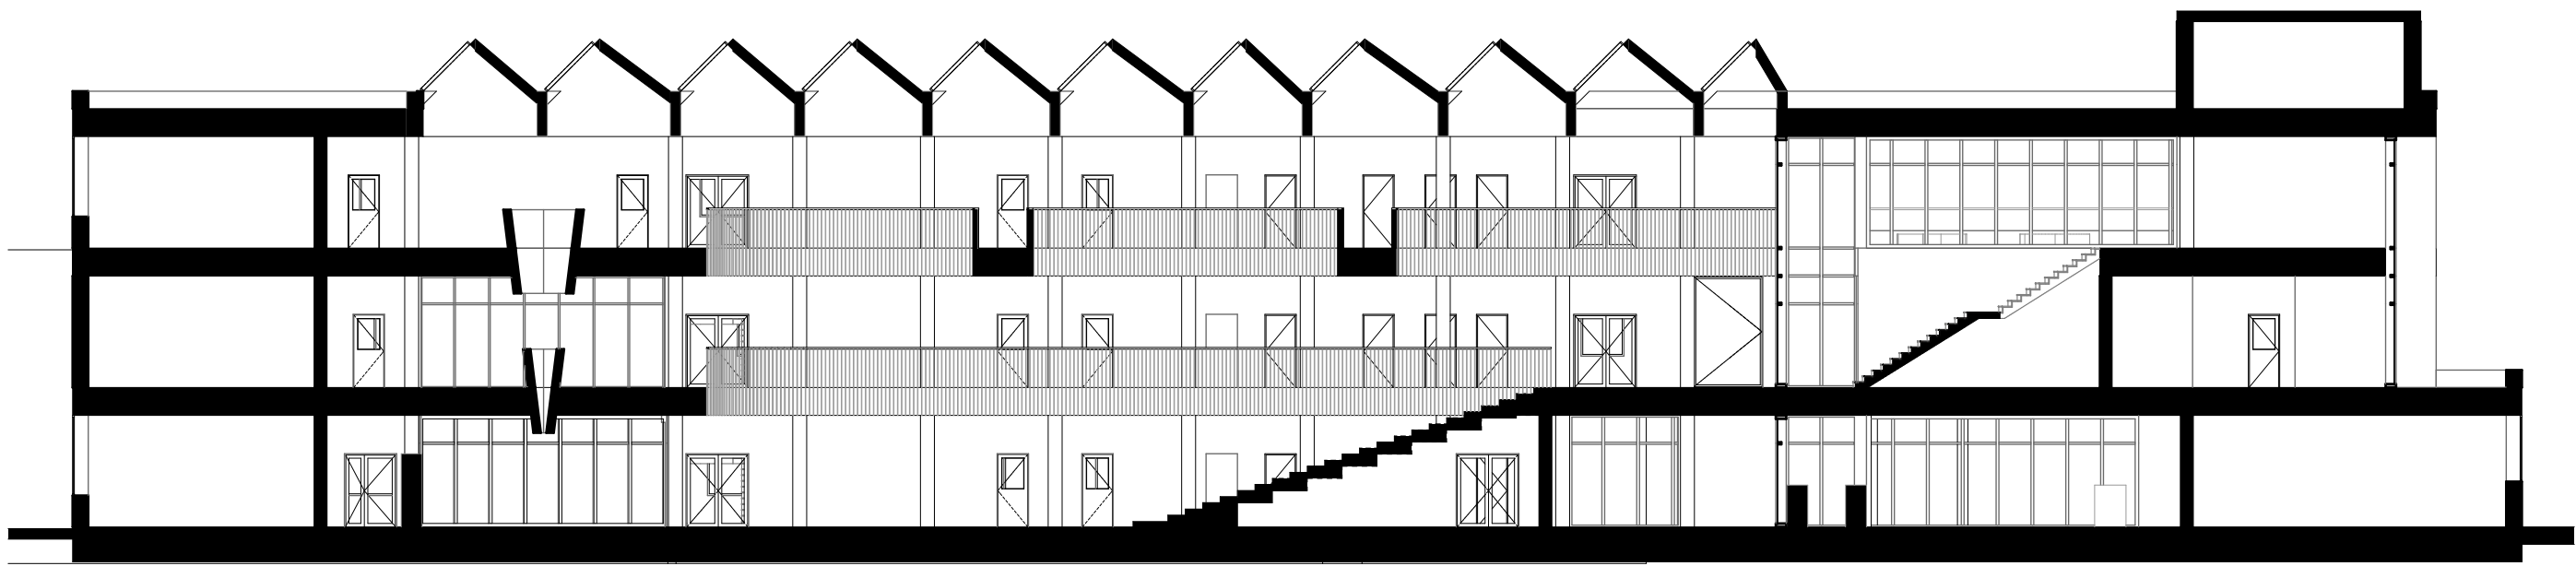




ANDREESCU & GAIvoronschi

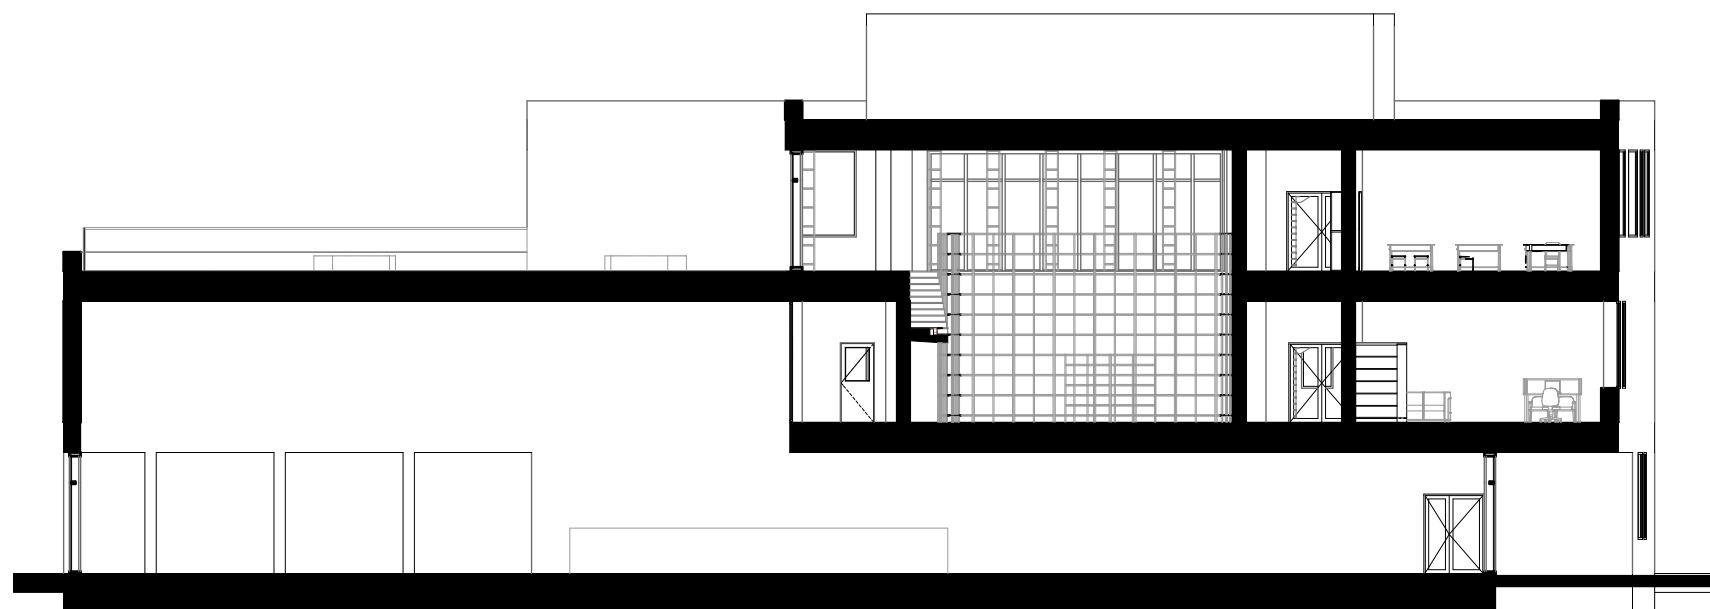






ANDREESCU & GAIVORONCHI

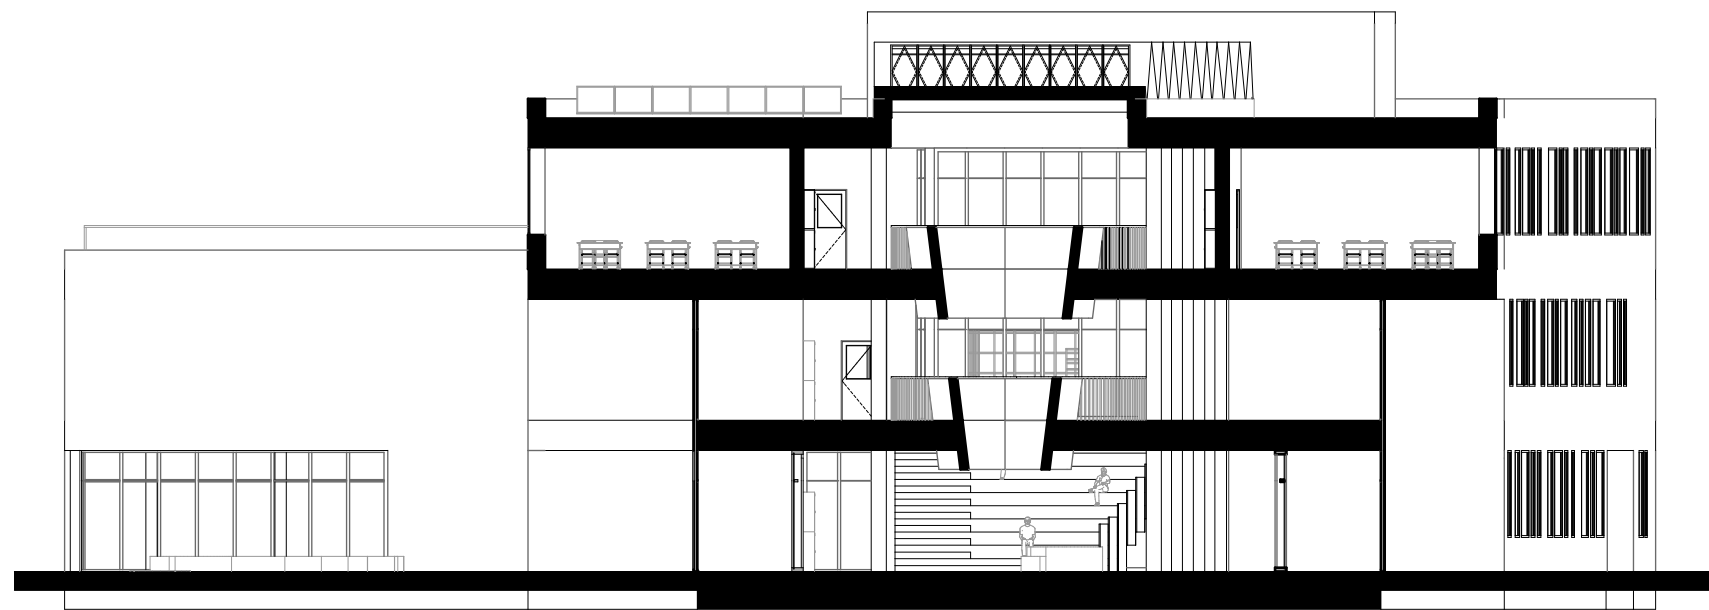





ANDREESCU & GAIVORONCHI

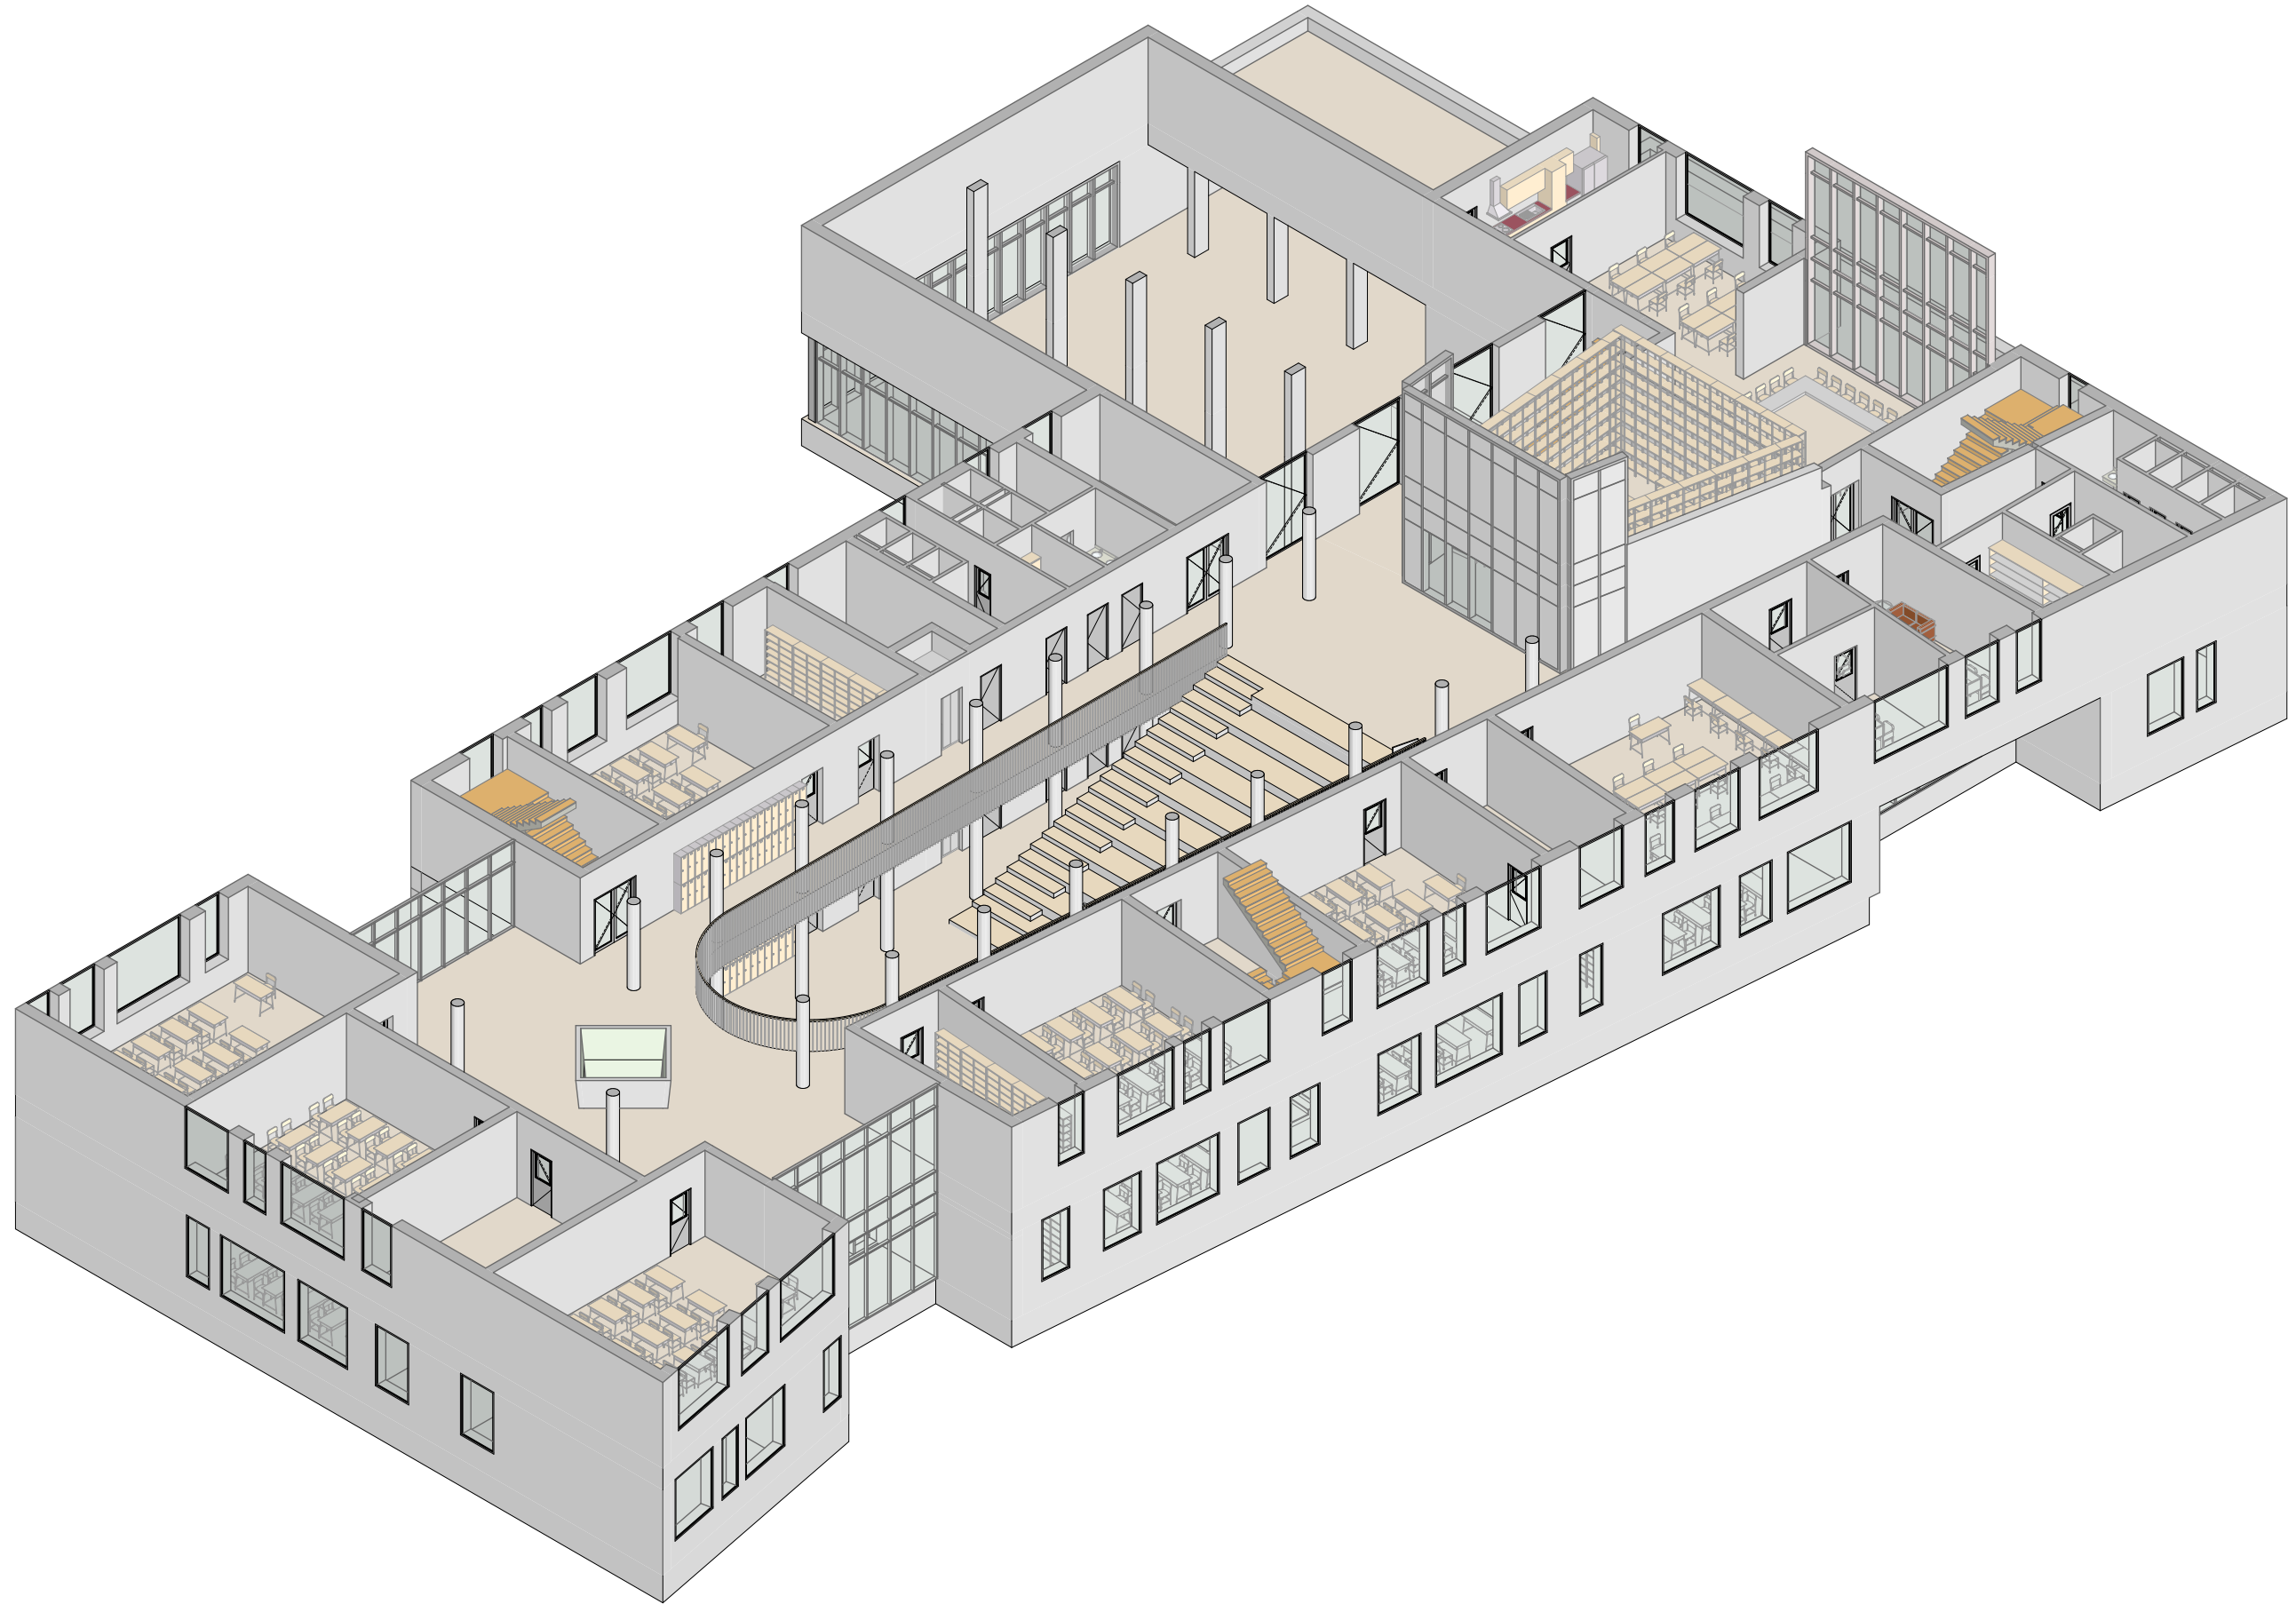



ANDREESCU & GAIVORONCHI

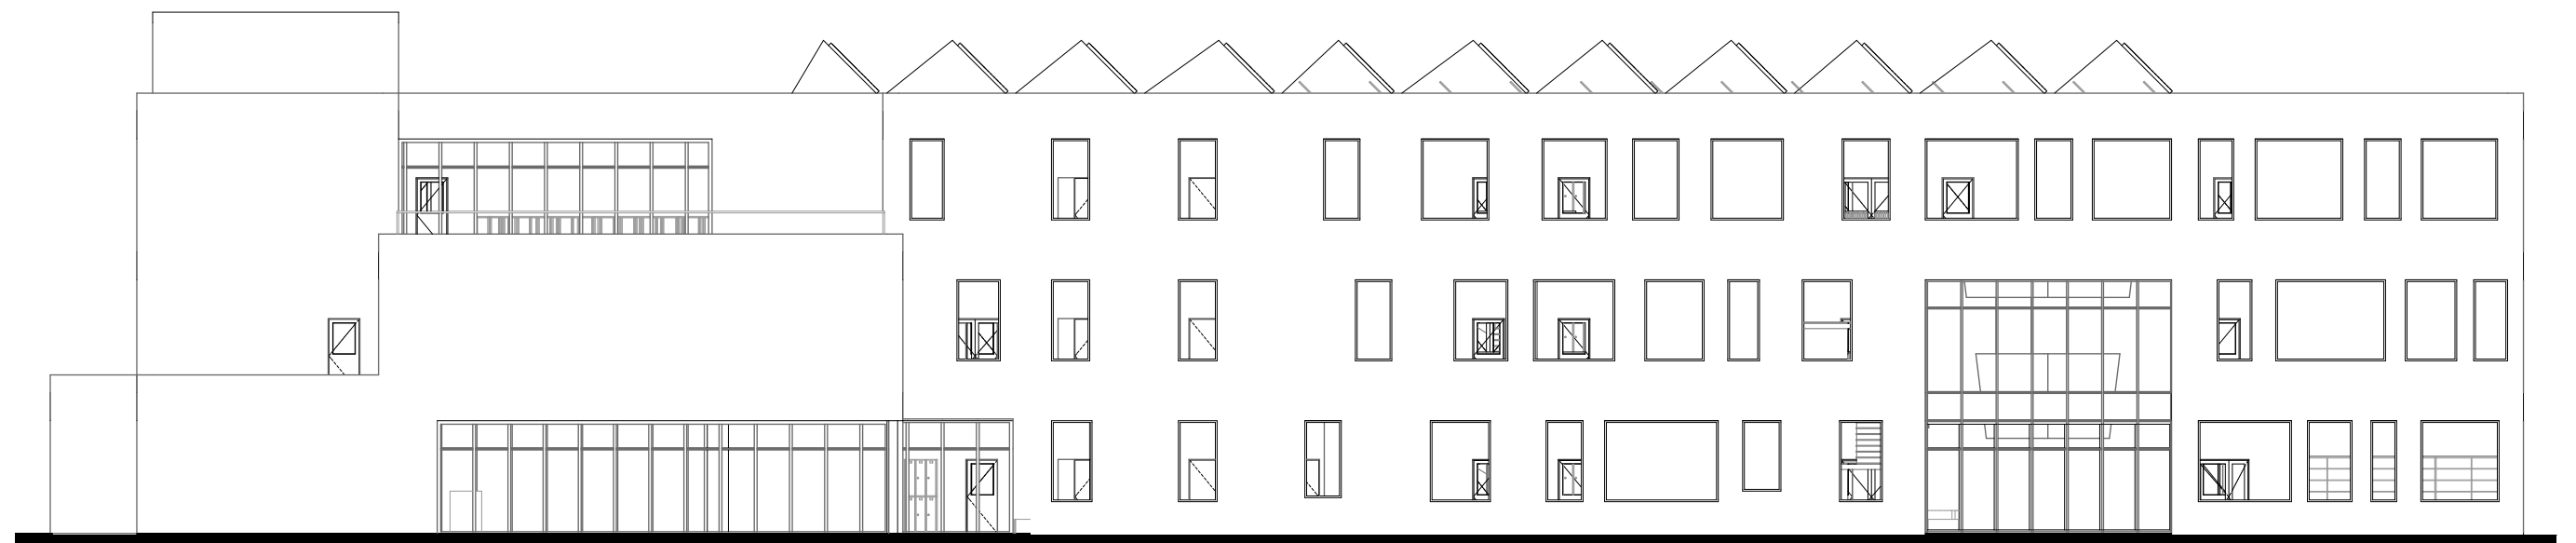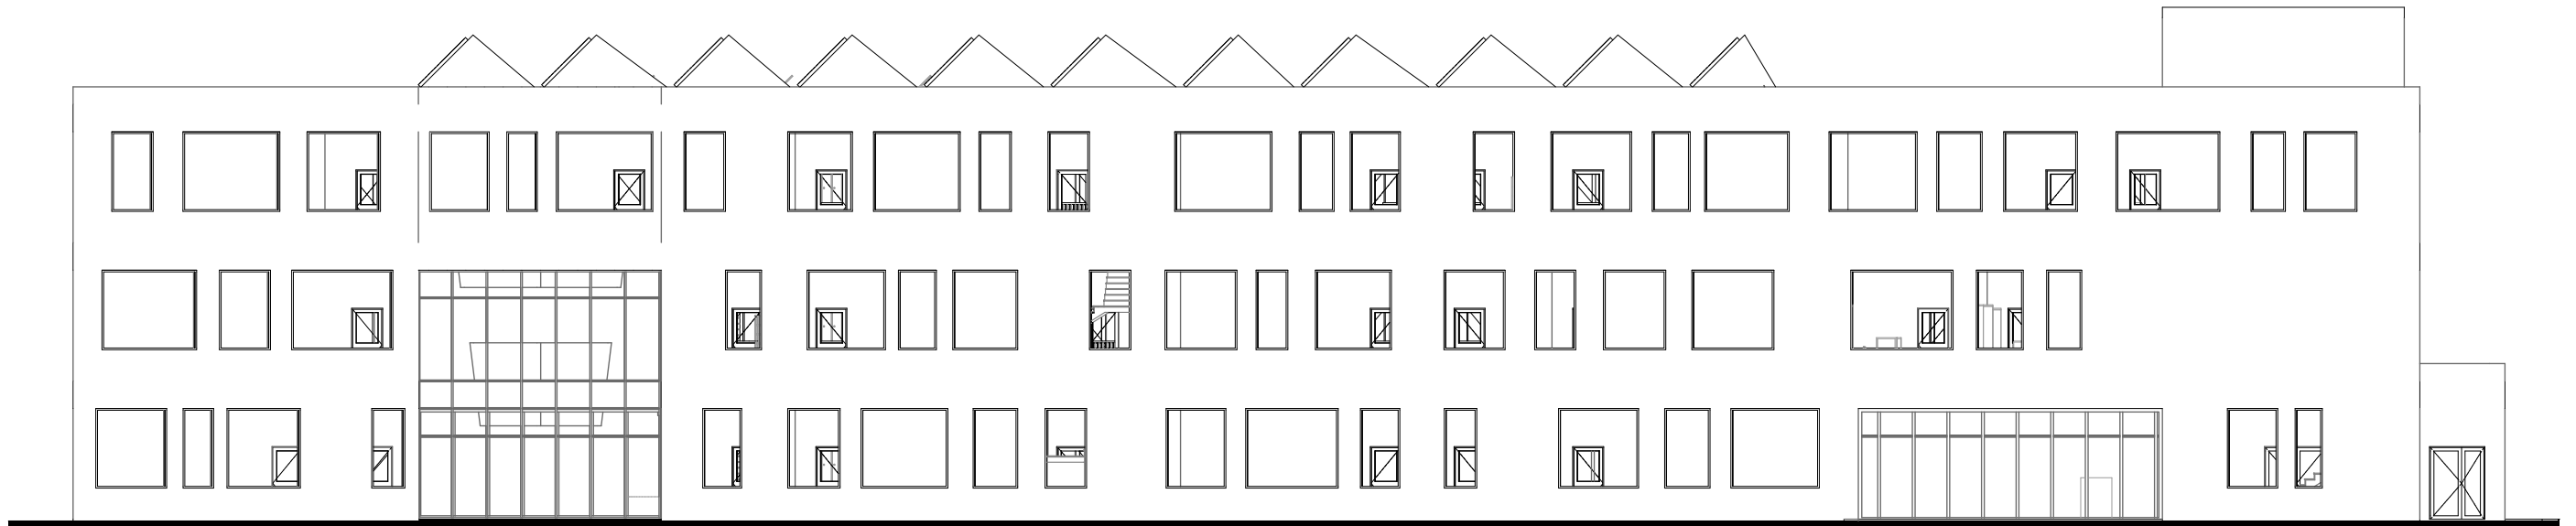

SUPRAFATA UTILA

	<b>PARTER</b>	<b>ETAJ 1</b>	<b>ETAJ 2</b>	<b>TERASA</b>	<b>TOTAL</b>
Hol, foyer, circulatii, windfang	525,82	594,52	379,29	22,11	1521,74
Clase	238,46	252,77	555,87	-	1047,10
Module functionale	83,08	74,74	94,95	-	252,78
Laborator stiinte + anexa cabinet	-	65,71	-	-	65,71
Laborator info	-	53,63	-	-	53,63
Biblioteca	-	71,88	159,31	-	231,19
Spatiu luat masa / Cantina	509,06	-	-	-	509,06
Bucatarie	162,69	-	-	-	162,69
Cancelarie	-	107,12	-	-	107,12
Bufet / Chicineta profesori	-	19,62	-	-	19,62
Birou director / secretariat	-	24,48	-	-	24,48
Birou administrativ	-	20,27	-	-	20,27
Cabinet medical	18,71	-	-	-	18,71
Depozitari material didactic	16,92	16,92	16,92	-	50,75
Depozitari ustensile curatenie	4,67	4,67	4,67	-	14,00
Depozitari mobilier	47,95	21,13	21,13	-	90,21
Garderobe profesori	-	12,01	-	-	12,01
Grupuri sanitare profesori	-	32,97	-	-	32,97
Grupuri sanitare elevi	36,61	36,61	36,61	-	109,83
Centrala termica, spatii tehnice, post trafo	-	-	-	55,32	55,32
Cabina portar	6,82	-	-	-	6,82
Receptie	25,89	-	-	-	25,89
Sala drama/arte	59,15	-	-	-	59,15
Cafenea	117,99	-	-	-	117,99
<b>TOTAL - suprafata utila</b>	<b>1853,81</b>	<b>1409,05</b>	<b>1268,74</b>	<b>77,43</b>	<b>4609,04</b>
<b>TOTAL - suprafata construita</b>	<b>2095,60</b>	<b>1532,21</b>	<b>1453,02</b>	<b>95,70</b>	<b>5176,53</b>

POT 31,02

CUT 0,77