


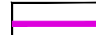


PLAN URBANISTIC ZONAL
ZONA SERVICII, COMERT SI BIROURI

Calea Martirilor nr. 34, Timisoara








REGLEMENTARI EDILITARE


LEGENDA

LIMITE

-  Limita zona studiata
-  Limita proprietate teren reglementat
-  Limite parcele existente
-  Constructii existente

RETELE

-  Conducta apa rece potabila existenta
-  Conducta canalizare apa uzata menajera existenta
-  Apa Conducta de bransament apa rece existenta
-  CM Conducta racord canalizare apa uzata menajera existenta
-  R Rigola propusa
-  GAZ Retea gaze naturale existenta
-  Retea energie electrica LES existenta

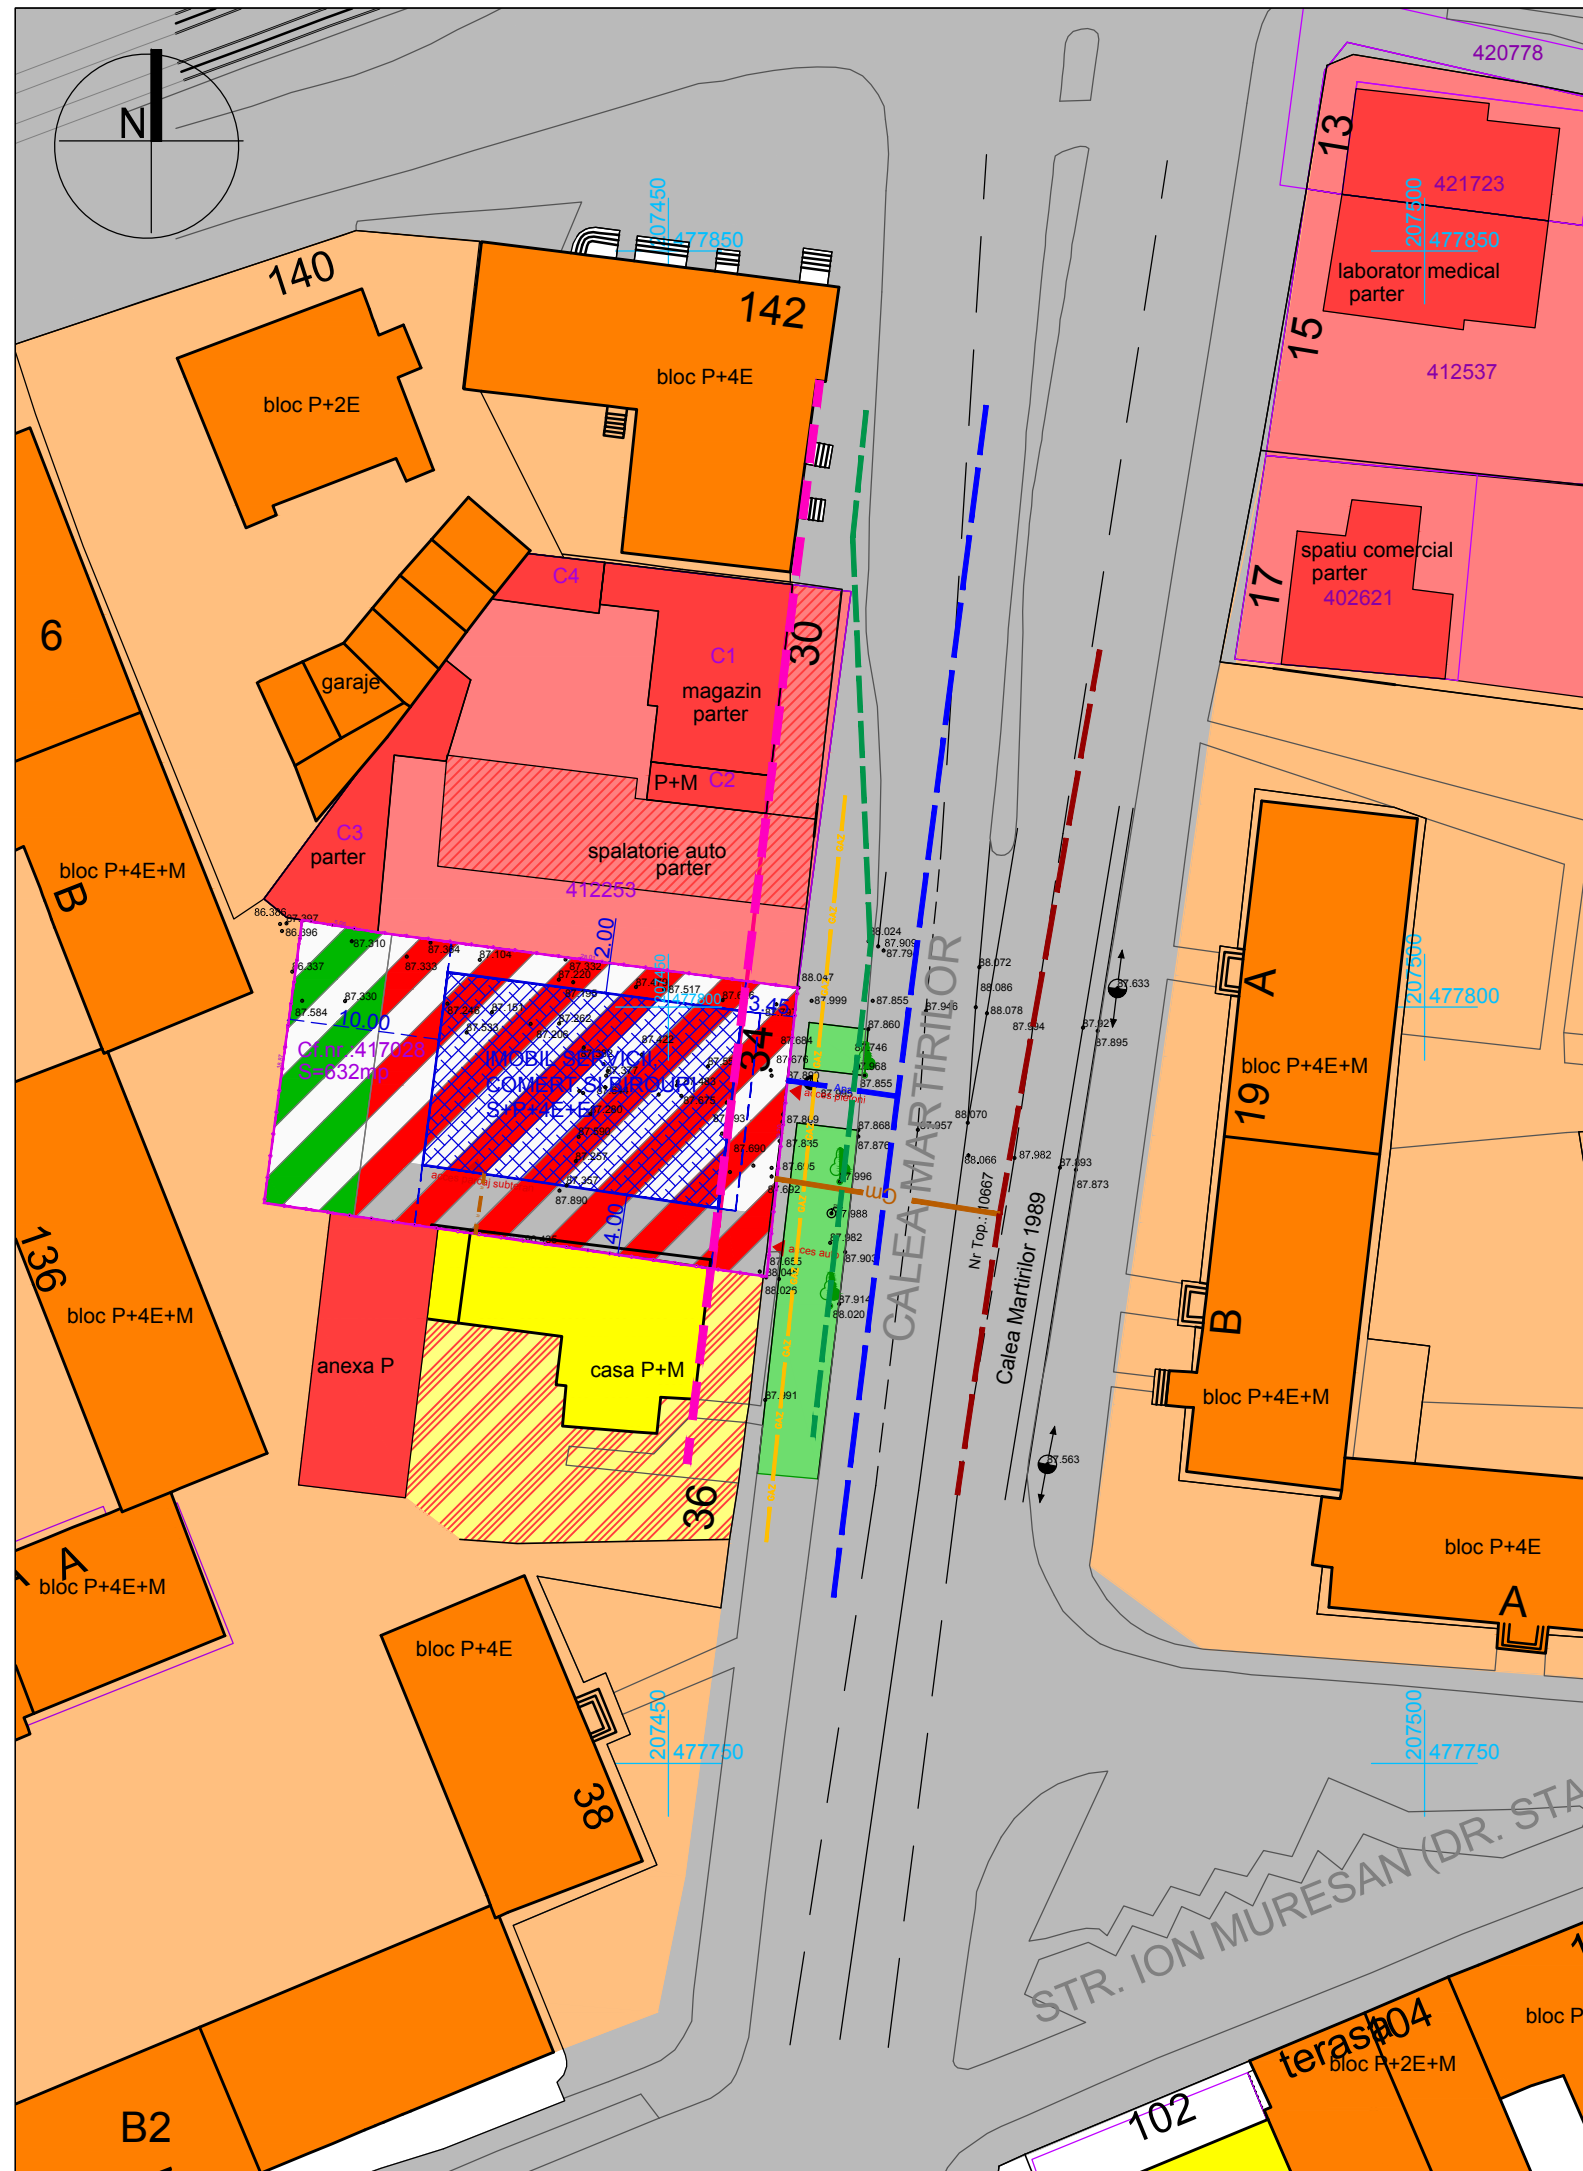

VERIFICATOR/ EXPERT	NUME	SEMNATURA	CERINTA	REFERAT/EXPERTIZA NR./DATA
PILOT TEAM proiectare pentru constructii Str. 3 August 1919 nr. 19 ap. 2A, Timisoara				Beneficiar: COREBOS srl
				Amplasament: Timisoara, Calea Martirilor nr. 34
SPECIFICATIE	NUME	SEMNATURA	scara:	Obiect: ZONA SERVICII, COMERT SI BIROURI
SEF PROIECT	Arh. Laura Marculescu		1:500	Rev. 01
INTOCMIT	Ing. Alin Cosa		data:	Titlu plansa: REGLEMENTARI EDILITARE
DESENAT	Arh. Glad Tudora		07.2022	Plansa nr. U05

Proiect nr.
18.05/202/2022

Faza:
P.U.Z.

Rev.
01

Plansa nr.
U05