


PLAN URBANISTIC ZONAL
 "PARCELARE, CONSTRUIRE LOCUINTE
 COLECTIVE SI FUNCTIUNI COMPLEMENTARE"
STUDIU ACCESIBILITATE

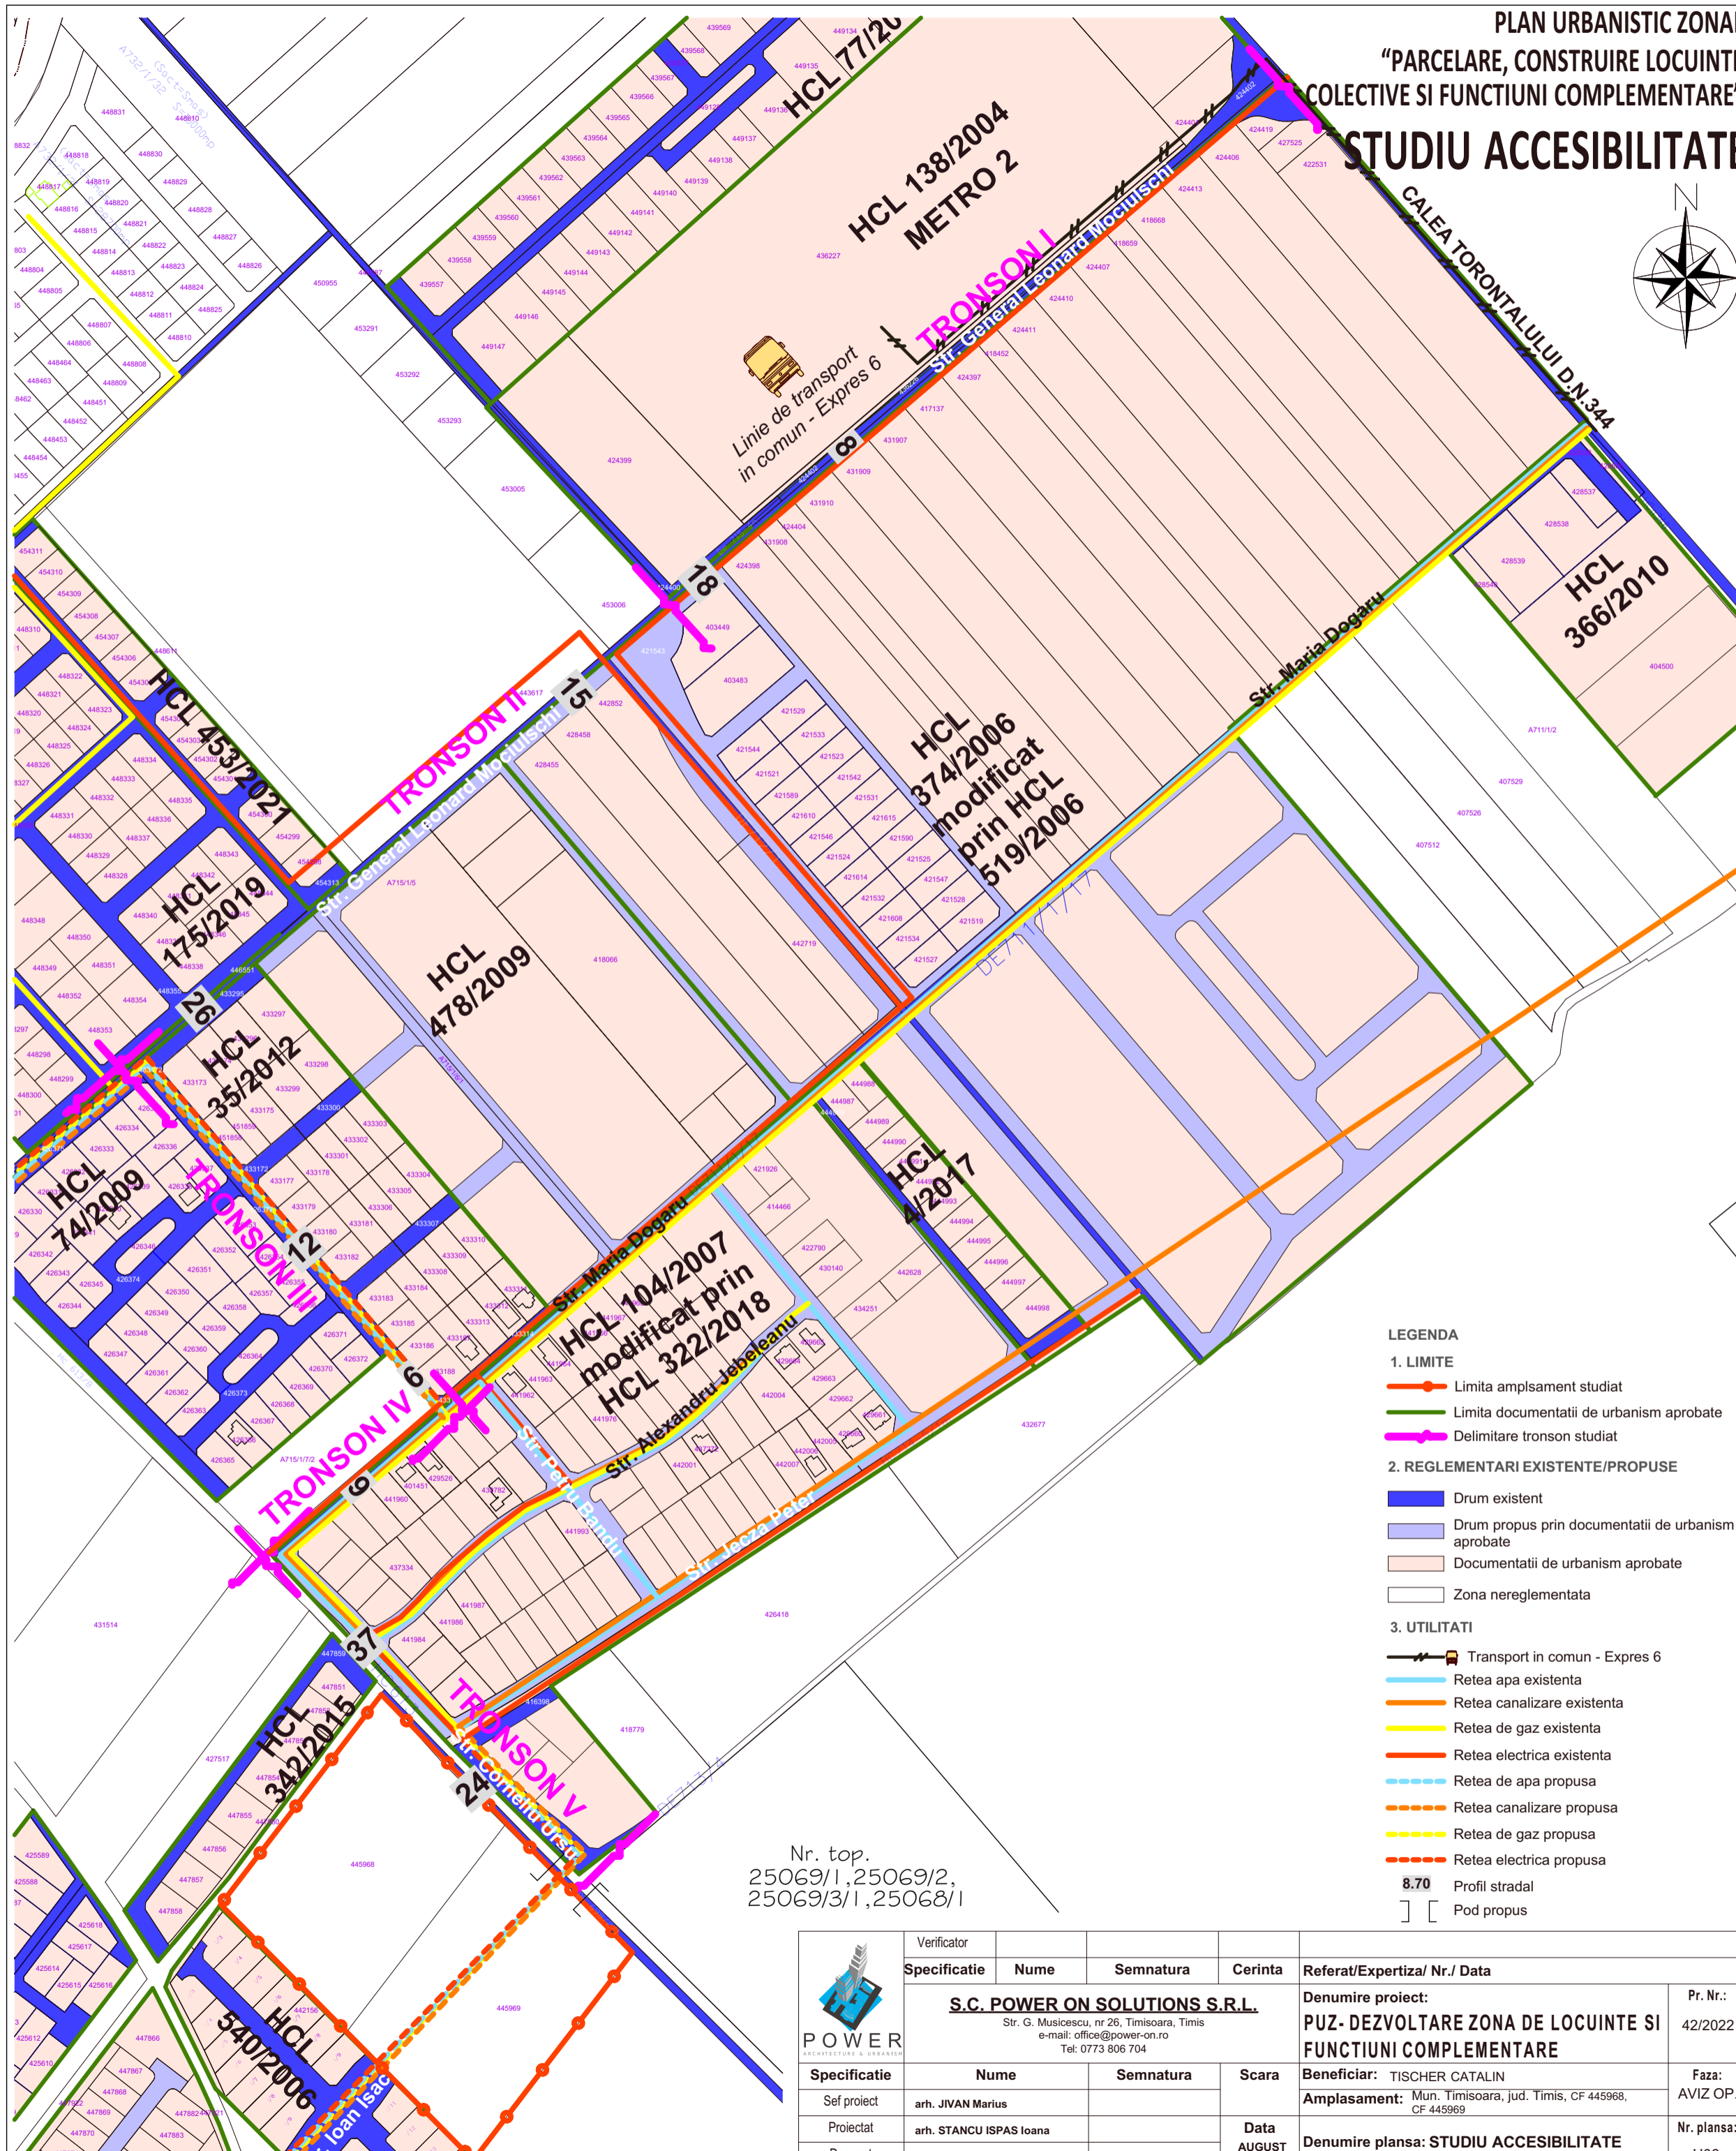

Linie de transport
 in comun - Expres 6

Nr. top.
 25069/1, 25069/2,
 25069/3/1, 25068/1

- LEGENDA**
- LIMITE**
 - Limita amplasment studiat
 - Limita documentatii de urbanism aprobate
 - Delimitare tronson studiat
 - REGLEMENTARI EXISTENTE/PROPUSE**
 - Drum existent
 - Drum propus prin documentatii de urbanism aprobate
 - Documentatii de urbanism aprobate
 - Zona nereglementata
 - UTILITATI**
 - Transport in comun - Expres 6
 - Retea apa existenta
 - Retea canalizare existenta
 - Retea de gaz existenta
 - Retea electrica existenta
 - Retea de apa propusa
 - Retea canalizare propusa
 - Retea de gaz propusa
 - Retea electrica propusa
 - 8.70 Profil stradal
 - Pod propus

<p>POWER ARCHITECTURA SI URBANISM</p>	Verificator				Referat/Expertiza/ Nr./ Data	
	Specificatie	Nume	Semnatura	Cerinta	Denumire proiect: PUZ- DEZVOLTARE ZONA DE LOCUINTE SI FUNCTIUNI COMPLEMENTARE	Pr. Nr.: 42/2022
	S.C. POWER ON SOLUTIONS S.R.L. Str. G. Musicescu, nr 26, Timisoara, Timis e-mail: office@power-on.ro Tel: 0773 806 704				Beneficiar: TISCHER CATALIN	Faza: AVIZ OP.
Specificatie	Nume	Semnatura	Scara	Amplasament: Mun. Timisoara, jud. Timis, CF 445968, CF 445969		Nr. plansa: U06
Sef proiect	arh. JIVAN Marius			Data	Denumire plansa: STUDIU ACCESIBILITATE	
Proiectat	arh. STANCU ISPAS Ioana			AUGUST 2022		
Desenat	Stud. arh. MARUȘCA Diana					