
















PLAN URBANISTIC ZONAL

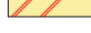CONSTRUIRE ANSAMBLU BISERICESC :
BISERICA, CASA PAROHIALA SI FUNCTIUNI COMPLEMENTARE
(spatii sociale, cazare, agrement)


05

POSIBILITATI DE MOBILARE


LEGENDA


-  LIMITA UAT Timisoara / Dumbravita
-  LIMITA DE PROPRIETATE PARCELE CARE AU GENERAT PUZ
PUG aprobat prin HCL 157/2002, prelungit prin HCL 619/2018: zonă unități agricole
-  Zona de unitati si terenuri agricole in intravilan
-  Zona locuinte / constructii pt maxim 2 familii
-  Zona locuinte colective / constructii pt locuinte colective
-  Zona servicii / constructii pt servicii si comerț
-  Zona mixta - locuinte + servicii
-  Zona in curs de reglementare
PUZ - Zona institutii de invatamant, functiuni complementare si servicii
AVIZ de OPORTUNITATE nr. 04/04.02.2022
-  Zona spatii verzi amenajate
-  Zona circulatii auto si pietonale existente
-  Zona circulatii auto si pietonale reglementate prin documentatii aprobate / propuse prin noul PUG
-  CLADIRI DE CULT (BISERICA SI CASA PAROHIALA) - PROPUS
-  CLADIRI SOCIAL-CULTURALE/SERVICII - PROPUS
-  SPATII VERZI /AGREMENT - PROPUS
-  DRUMURI/PLATFORME/TROTUARE - PROPUS

Profil Transversal 70 -lățime 24m

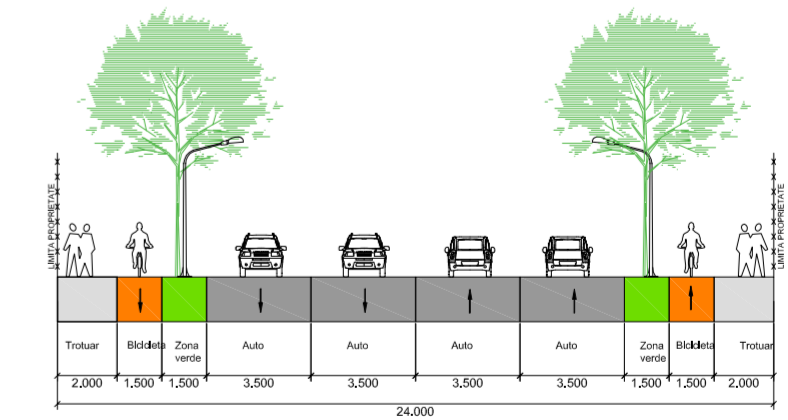

PTT70 : Profil stradal propus prin PUG (ETAPA 3, REVIZIA 3, ANEXA 6 PTT 70)

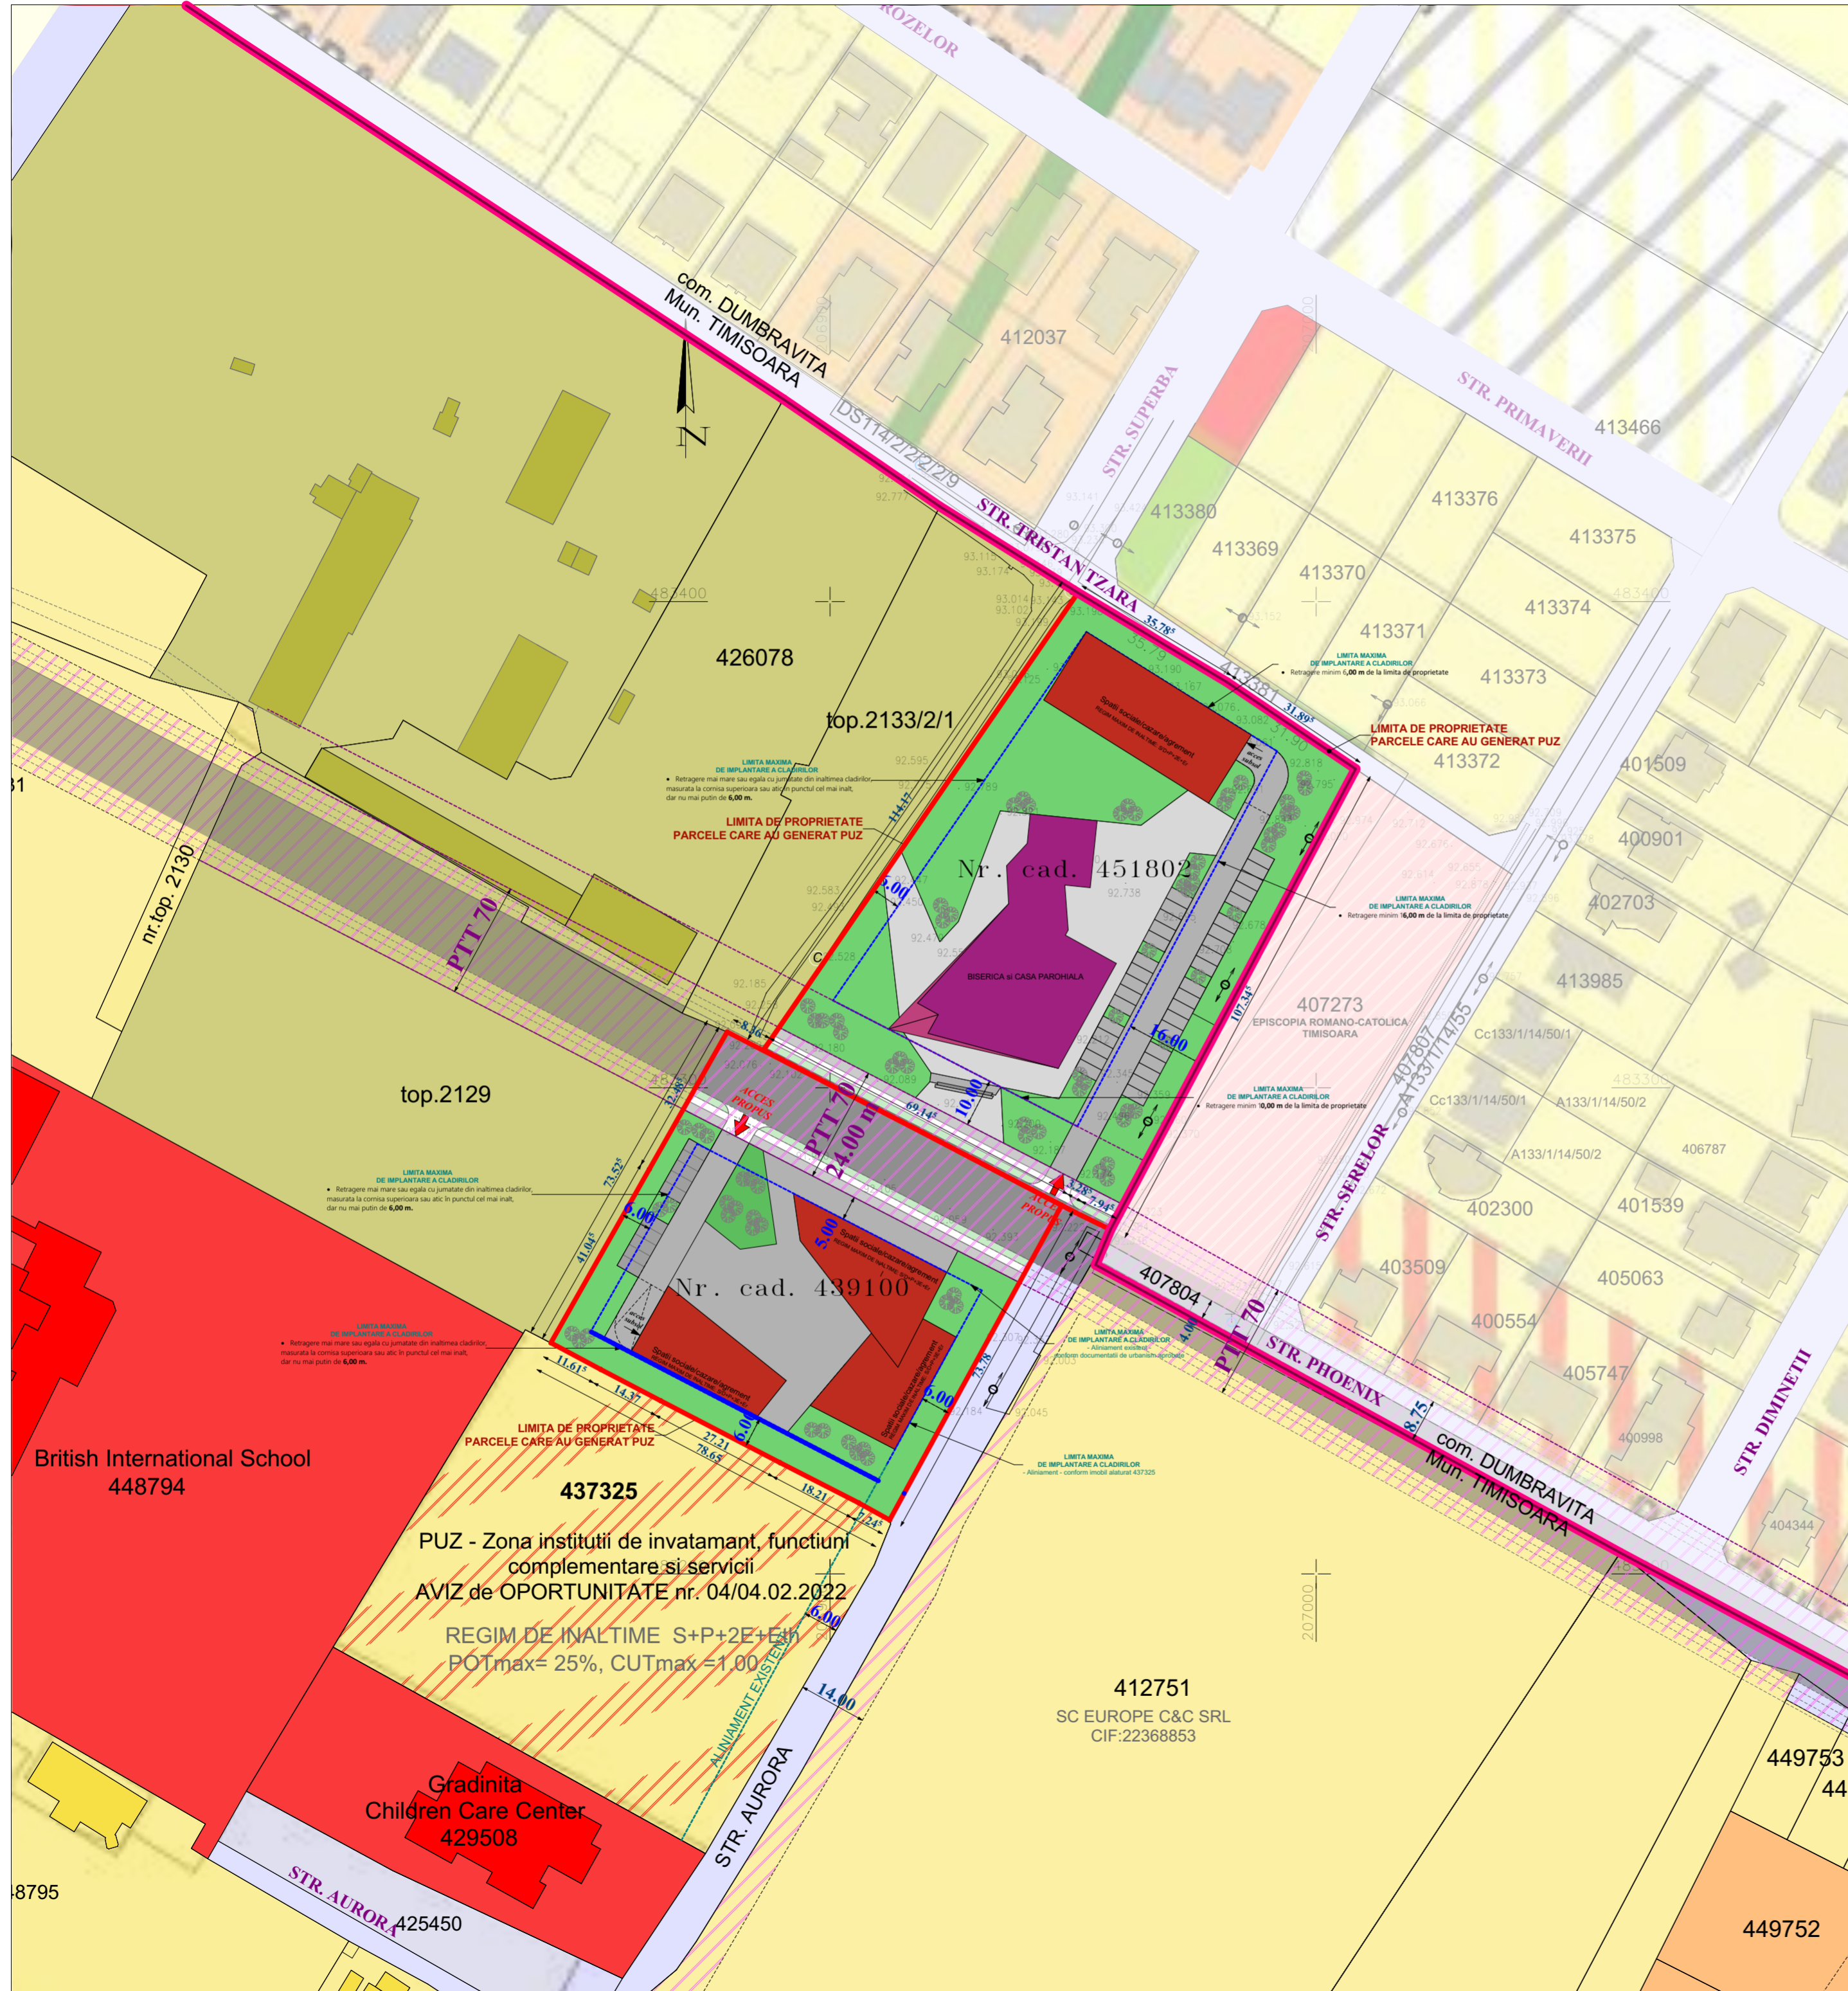

	Proiectant general: SC MINOA DESIGN SRL jud. Timis, com. Dumbravita, str. Frezeii nr 7 Tel. : 0752291918	Beneficiar: EPISCOPIA ROMANO-CATOLICA TIMISOARA	
	Specialist RUR: Sef proiect: arh. DIANA MARIA GAGA	Nr. proiect: 04-P/2022	Denumire proiect: PUZ - CONSTRUIRE ANSAMBLU BISERICESC : BISERICA, CASA PAROHIALA SI FUNCTIUNI COMPLEMENTARE (spatii sociale, cazare, agrement) Mun. Timisoara, jud. Timis, CF nr. 439100 si CF nr. 451802
Proiectant: arh. OANA IORDACHE - MANESCU	Faza: PUZ	Denumire plansa: POSIBILITATI DE MOBILARE	
Desenat: arh. OANA IORDACHE - MANESCU	Data: 01.09.2022		