


S.C. PRO- ARH TCC S.R.L.  
Str. Dr. P. V. Ungureanu 12/A tel. 0256/285334



**PLAN URBANISTIC ZONAL**  
ZONA CU FUNCTIUNI MIXTE SERVICII SI  
LOCUIRE COLECTIVA S+P+9E+Er  
Str. Stefan cel Mare, Nr. 39, Timisoara

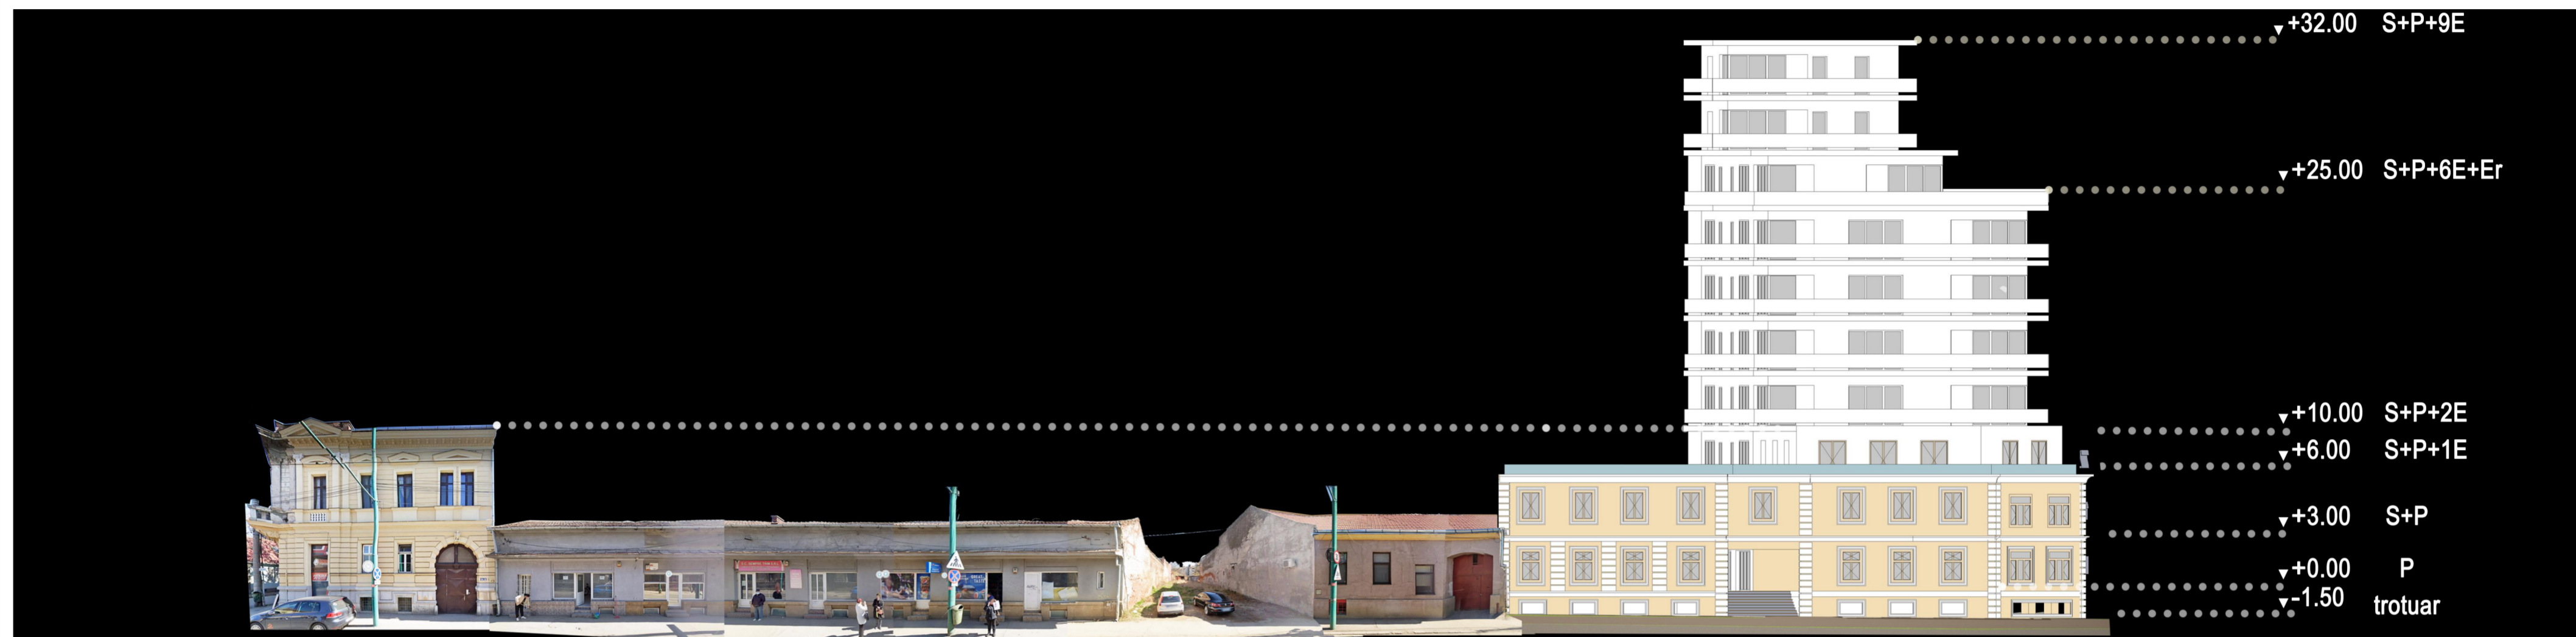

DEFASURATA STRADALA PROPUS STEFAN CEL MARE



DEFASURATA STRADALA PROPUS STEFAN OCTAVIAN IOSIF

Verificator/Expert	Nume	Semnatura	Cerinta	Referat/ Expertiza Nr. / Data	
	<b>S.C. PRO-ARH TCC S.R.L.</b> Timisoara, Str. Dr.P.V.Ungureanu nr.12/A tel./ fax: 0256/ 285334, 0723/334171 e-mail: office@pro-arh.ro			Beneficiari: IENEA ION si IENEA ELENA	Nr. proiect: 113/19/08-2021
	C.F. nr. RO 23022989 Inreg.ORC. J35/18/2008			Amplasament: Jud. Timis, Mun. Timisoara, str. Stefan cel Mare, Nr. 39, CF Nr. 413902 Timisoara	
Specificatie	Nume	Semnatura	Scara	Denumire proiect:	Faza:
Sef proiect	arh. Laura Tifan Gy			P.U.Z. - ZONA CU FUNCTIUNI MIXTE SERVICII SI LOCUIRE COLECTIVA S+P+9E+Er	P.U.Z.
Proiectat	arh. Laura Tifan Gy		Data:	Plansa:	Pi. nr.:
Desenat	arh. Oana Corici		Aug 2021	<b>Desfasurate stradale</b>	<b>U12</b>