


CAZARMA VIENEI

PROPOSAL **02**

May 2023



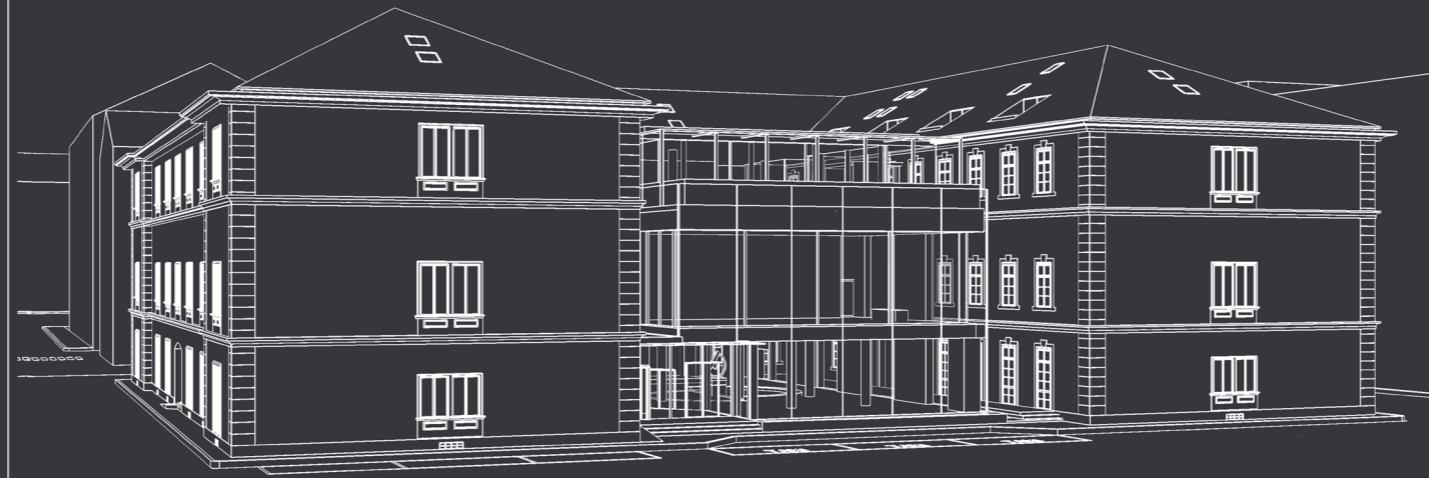


CAZARMA
VIENEI

RENOVATION AND REGENERATION
FOR A NEW USAGE OF
AN HISTORICAL BUILDING

CAZARMA VIENEI
CONCEPT PROPOSAL 02

CONCEPT PROPOSAL

DRUSSOASSOCIATI | ARCHITECTS
Viale Ancona 24, 30172 Mestre Venezia, ITALY
All rights reserved unauthorized copying or lending.
CONCEPT PROJECT 05_05_2023

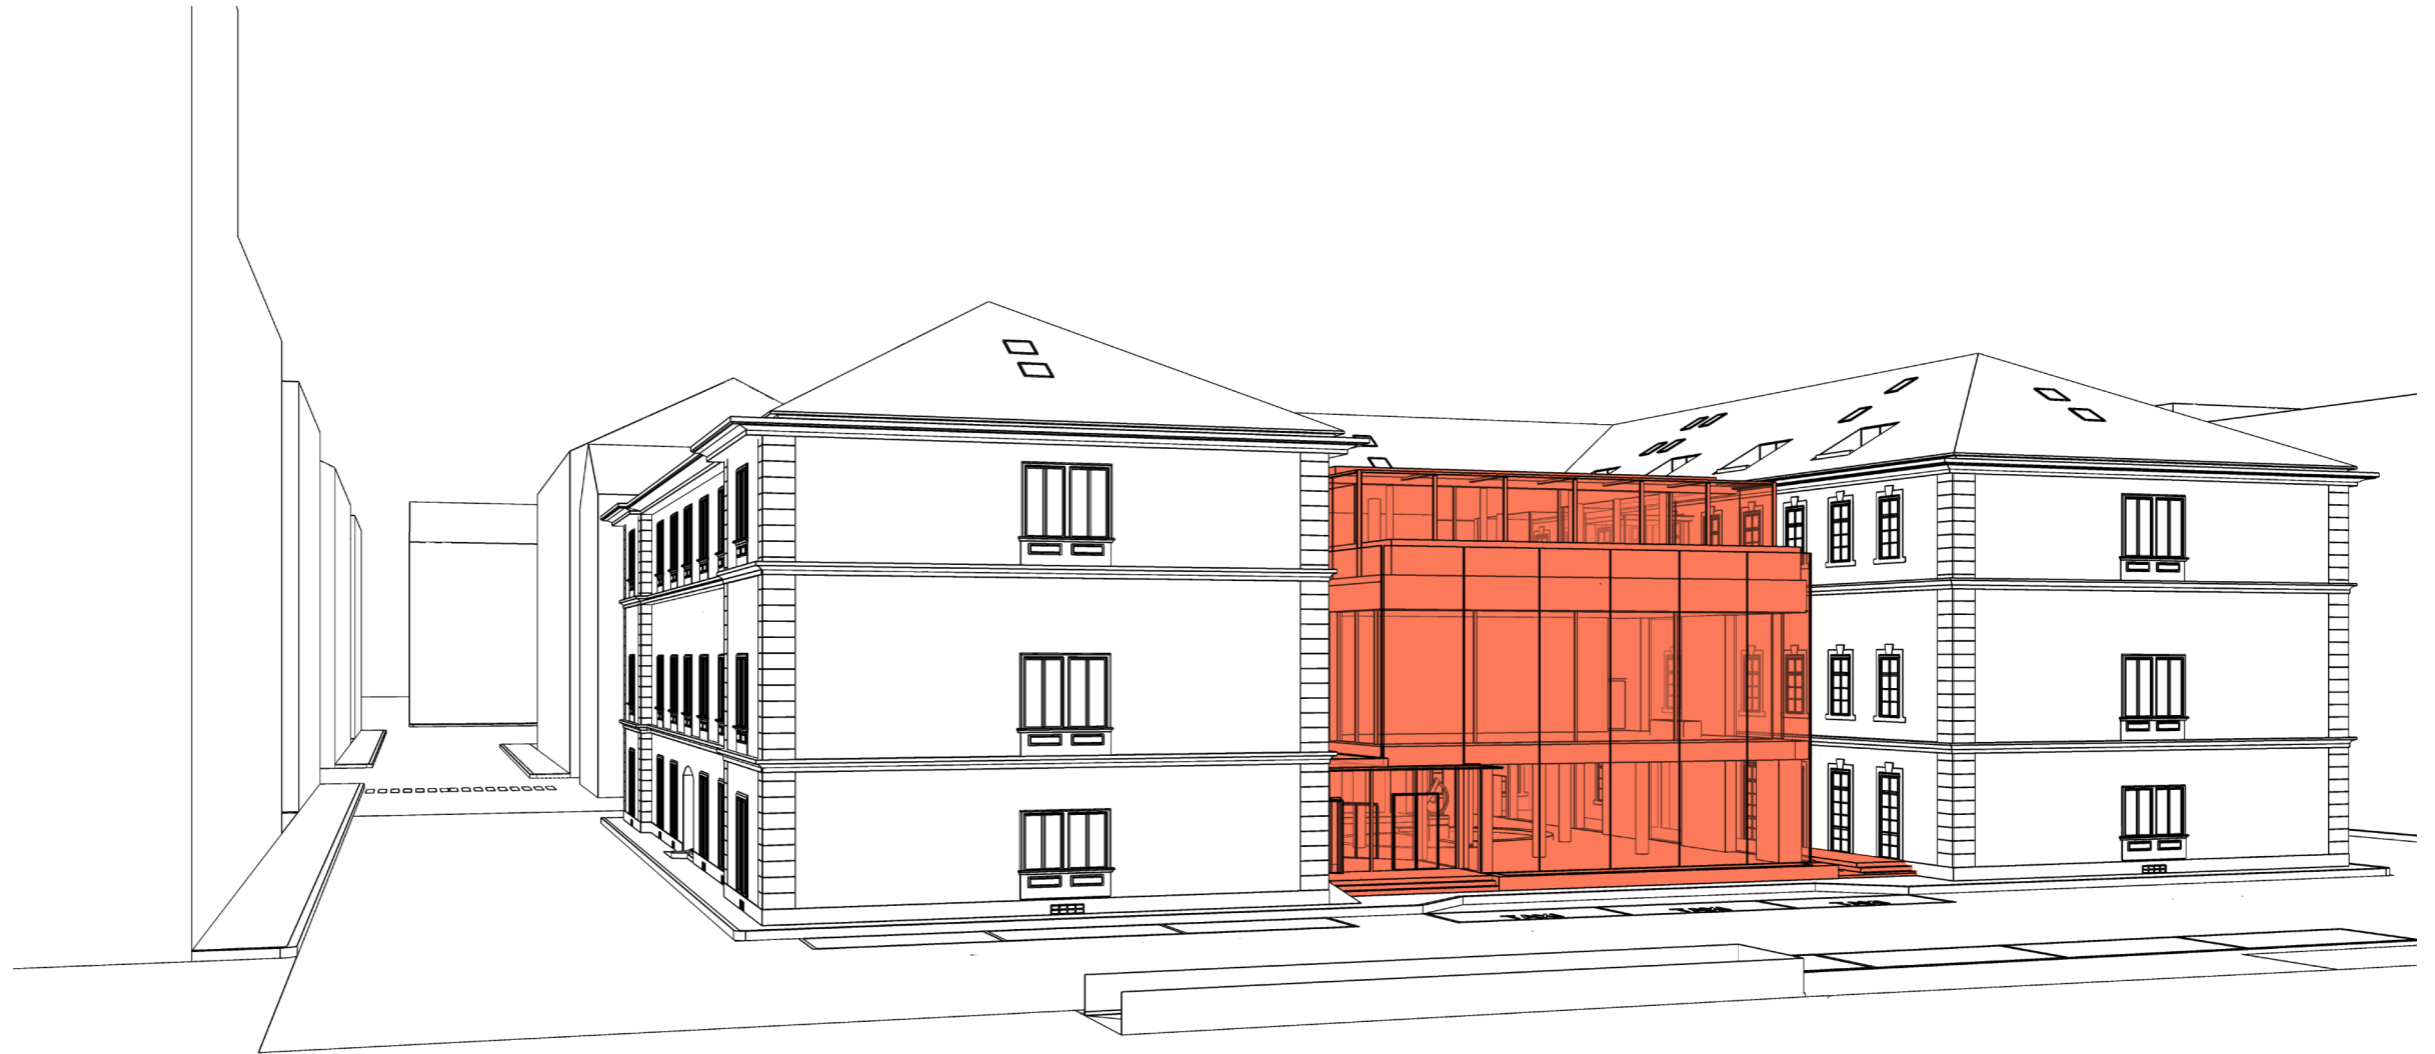

proposal 02


INTEGRATION OF HISTORICAL BUILDINGS WITH
CONTEMPORARY ARCHITECTURE




CAZARMA VIENEI
CONCEPT PROPOSAL **02**

CONCEPT PROPOSAL

DRUSSOASSOCIATI | ARCHITECTS
Viale Ancona 24, 30172 Mestre Venezia, ITALY
All rights reserved unauthorized copying or lending.
CONCEPT PROJECT 05_05_2023

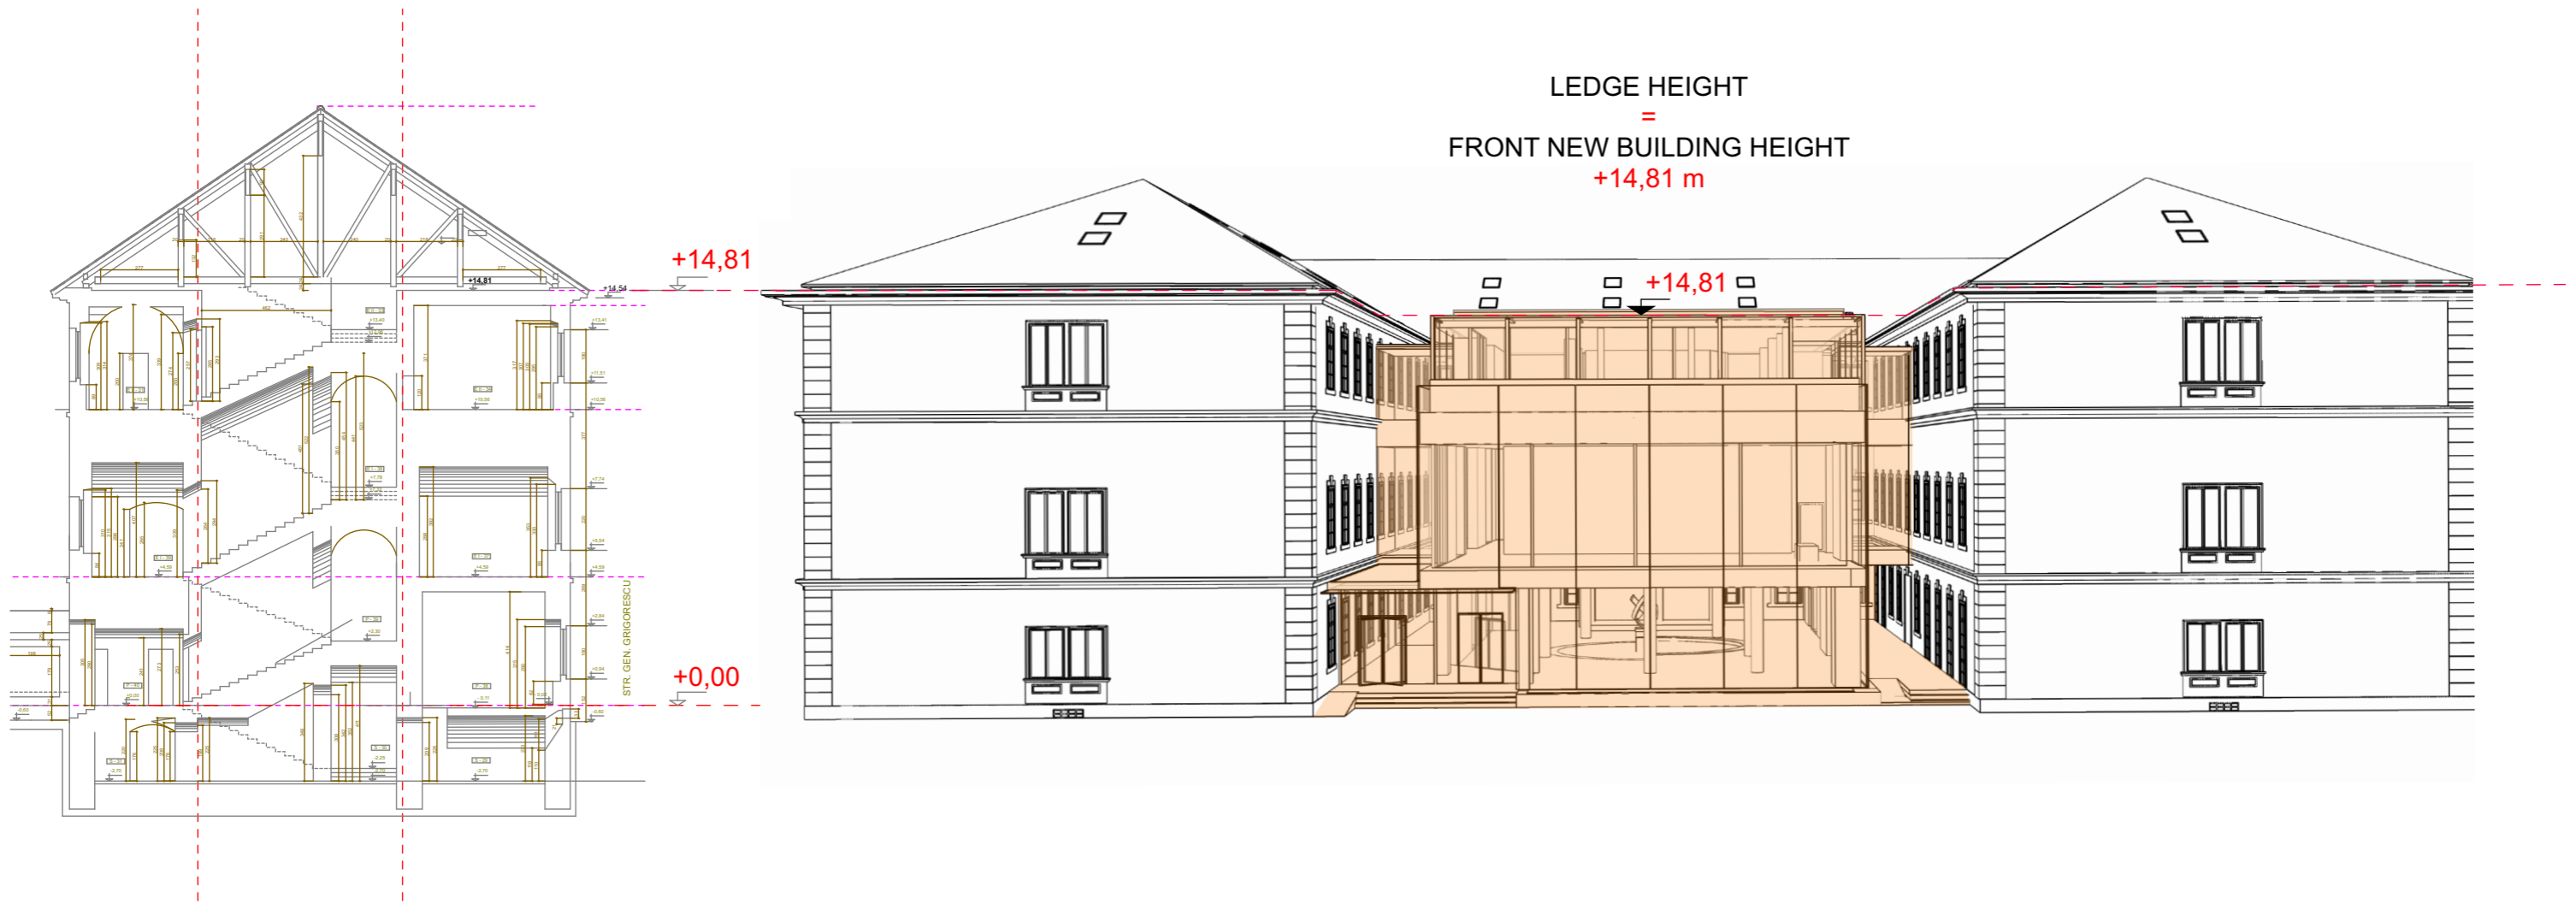

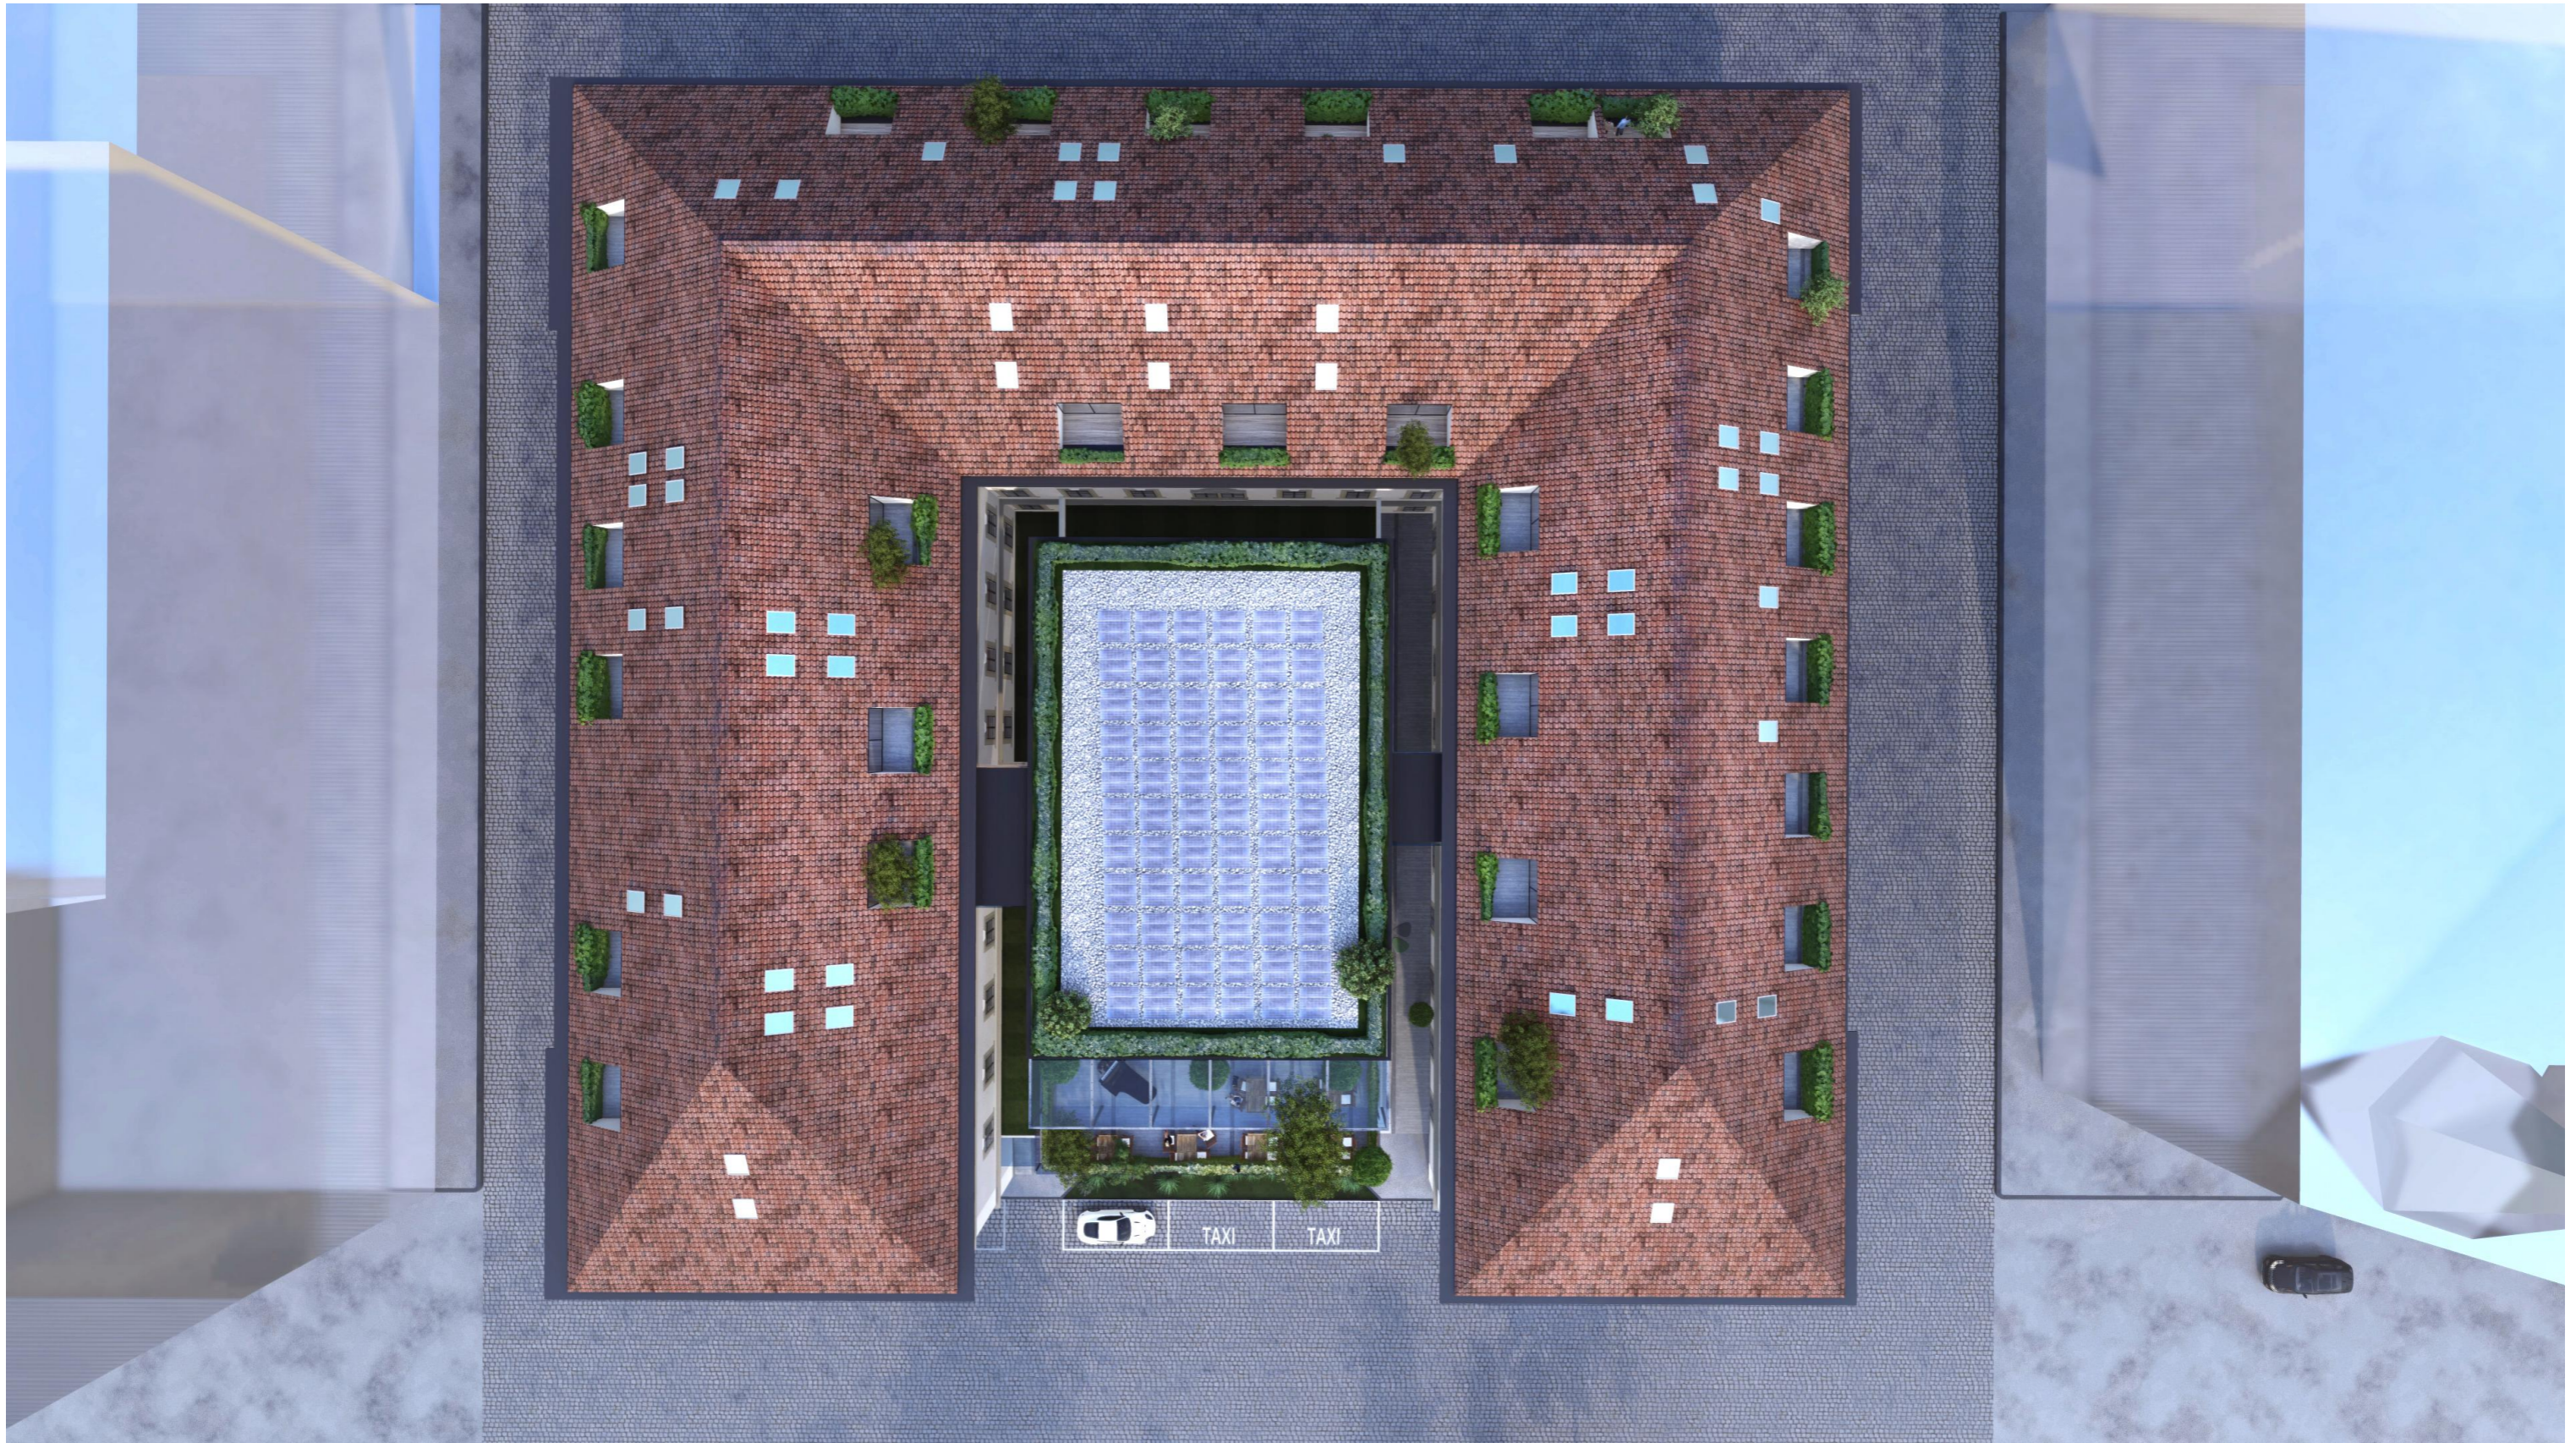

CAZARMA VIENEI
CONCEPT PROPOSAL **02**

3d view
General planimetry



CAZARMA VIENEI
CONCEPT PROPOSAL **02**

3d view
New glass building, detached from the historical one

DRIUSSOASSOCIATI | ARCHITECTS
Viale Ancona 24, 30172 Mestre Venezia, ITALY
All rights reserved unauthorized copying or lending.
CONCEPT PROJECT 05_05_2023



CAZARMA VIENEI
CONCEPT PROPOSAL **02**

3d view
**New glass building, detached
from the historical one**

DRIUSSOASSOCIATI | ARCHITECTS
Viale Ancona 24, 30172 Mestre Venezia, ITALY
All rights reserved unauthorized copying or lending.
CONCEPT PROJECT 05_05_2023



CAZARMA VIENEI
CONCEPT PROPOSAL **02**

3d view
New glass building, detached from the historical one

DRIUSSOASSOCIATI | ARCHITECTS
Viale Ancona 24, 30172 Mestre Venezia, ITALY
All rights reserved unauthorized copying or lending.
CONCEPT PROJECT 05_05_2023



CAZARMA VIENEI
CONCEPT PROPOSAL **02**

3d view
New building & terrace



CAZARMA VIENEI
CONCEPT PROPOSAL **02**

3d view
New building, night view



CAZARMA VIENEI
CONCEPT PROPOSAL **02**

3d view
New building, night view



CAZARMA VIENEI
CONCEPT PROPOSAL **02**

3d view
**New roof with the same shape
as the historical one**


DRIUSSOASSOCIATI | ARCHITECTS
Viale Ancona 24, 30172 Mestre Venezia, ITALY
All rights reserved unauthorized copying or lending.
CONCEPT PROJECT 05_05_2023



CAZARMA VIENEI
CONCEPT PROPOSAL **02**

3d view
New roof with the same shape as the historical one


DRIUSSOASSOCIATI | ARCHITECTS
Viale Ancona 24, 30172 Mestre Venezia, ITALY
All rights reserved unauthorized copying or lending.
CONCEPT PROJECT 05_05_2023

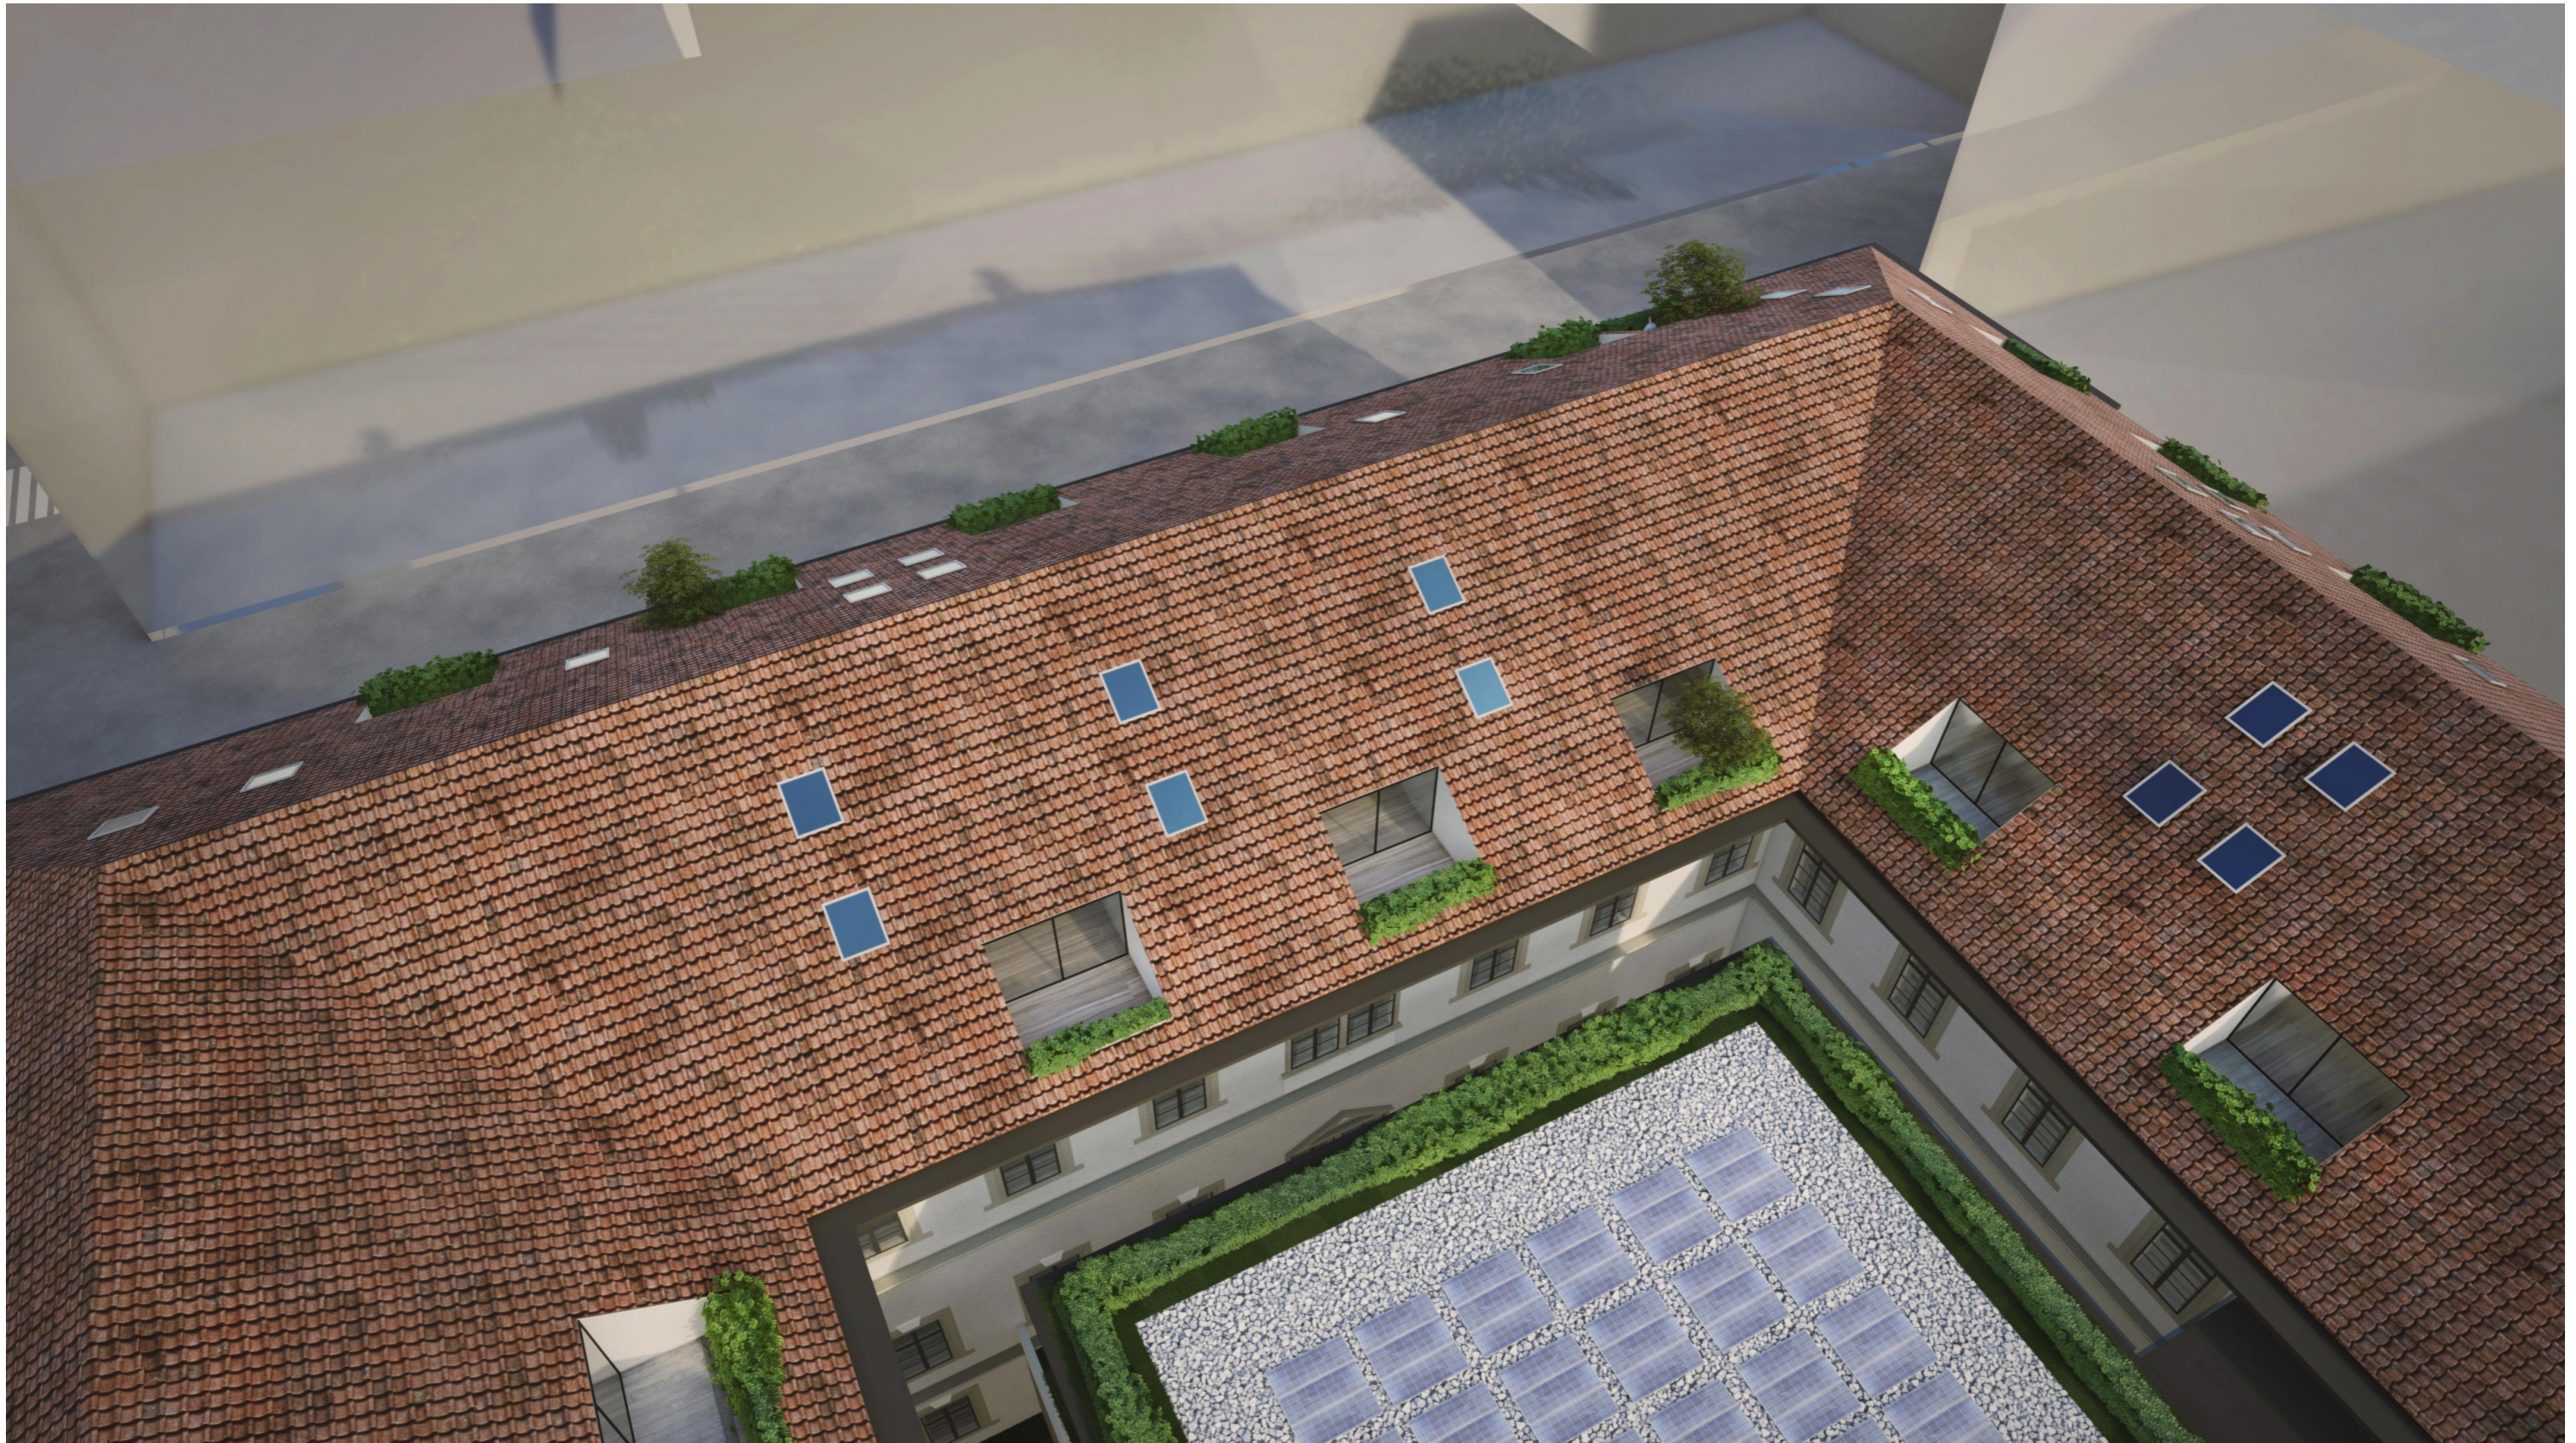

CAZARMA VIENEI
CONCEPT PROPOSAL **02**

3d view
Roof detail
Solar power integration

DRIUSSOASSOCIATI | ARCHITECTS
Viale Ancona 24, 30172 Mestre Venezia, ITALY
All rights reserved unauthorized copying or lending.
CONCEPT PROJECT 05_05_2023

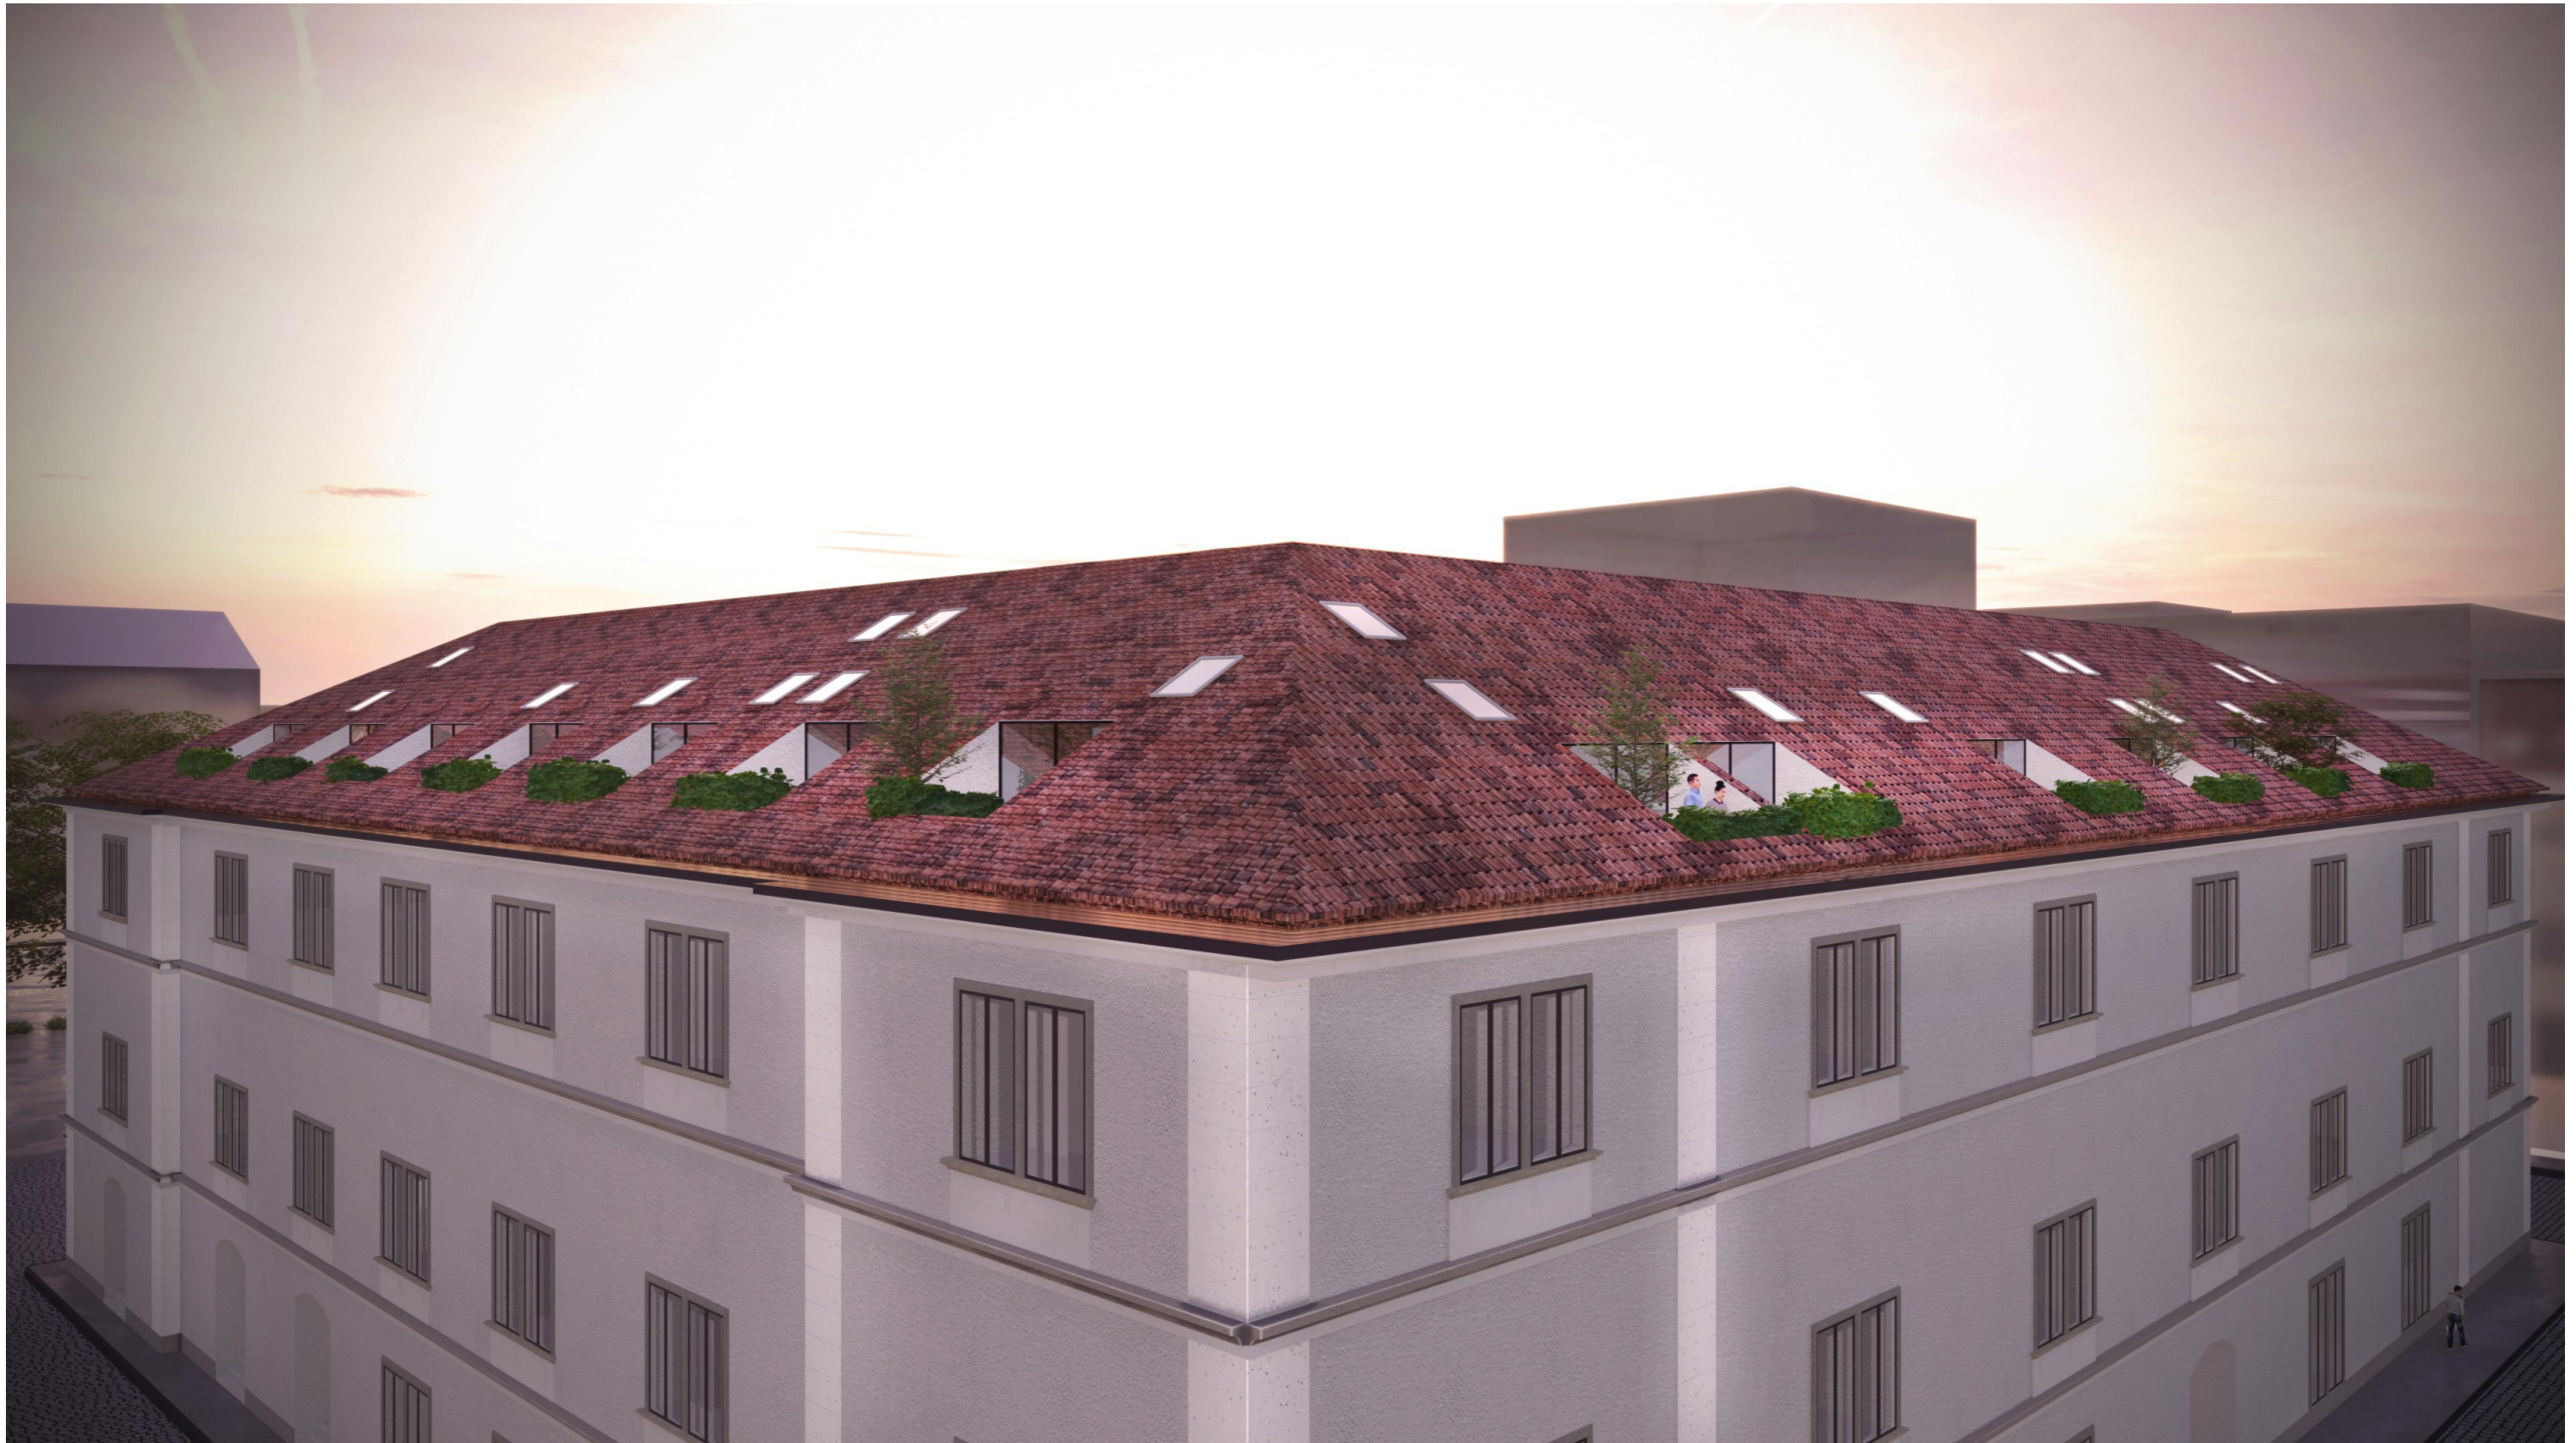

CAZARMA VIENEI
CONCEPT PROPOSAL **02**

3d view
Roof detail



CAZARMA VIENEI
CONCEPT PROPOSAL **02**

3d view
**Conservation project and
integrated new building**

DRIUSSOASSOCIATI | ARCHITECTS
Viale Ancona 24, 30172 Mestre Venezia, ITALY
All rights reserved unauthorized copying or lending.
CONCEPT PROJECT 05_05_2023



CAZARMA VIENEI
CONCEPT PROPOSAL **02**

3d view
**Conservation project and
integrated new building**

DRIUSSOASSOCIATI | ARCHITECTS
Viale Ancona 24, 30172 Mestre Venezia, ITALY
All rights reserved unauthorized copying or lending.
CONCEPT PROJECT 05_05_2023



CAZARMA VIENEI
CONCEPT PROPOSAL **02**

3d view
Bar-restaurant terrace

DRIUSSOASSOCIATI | ARCHITECTS
Viale Ancona 24, 30172 Mestre Venezia, ITALY
All rights reserved unauthorized copying or lending.
CONCEPT PROJECT 05_05_2023



CAZARMA VIENEI
CONCEPT PROPOSAL **02**

3d view
Bar-restaurant terrace


DRIUSSOASSOCIATI | ARCHITECTS
Viale Ancona 24, 30172 Mestre Venezia, ITALY
All rights reserved unauthorized copying or lending.
CONCEPT PROJECT 05_05_2023

DESIGN HEIGHTS

PREVIOUS ROOF HEIGHT

= NEW ROOF HEIGHT

+21,38

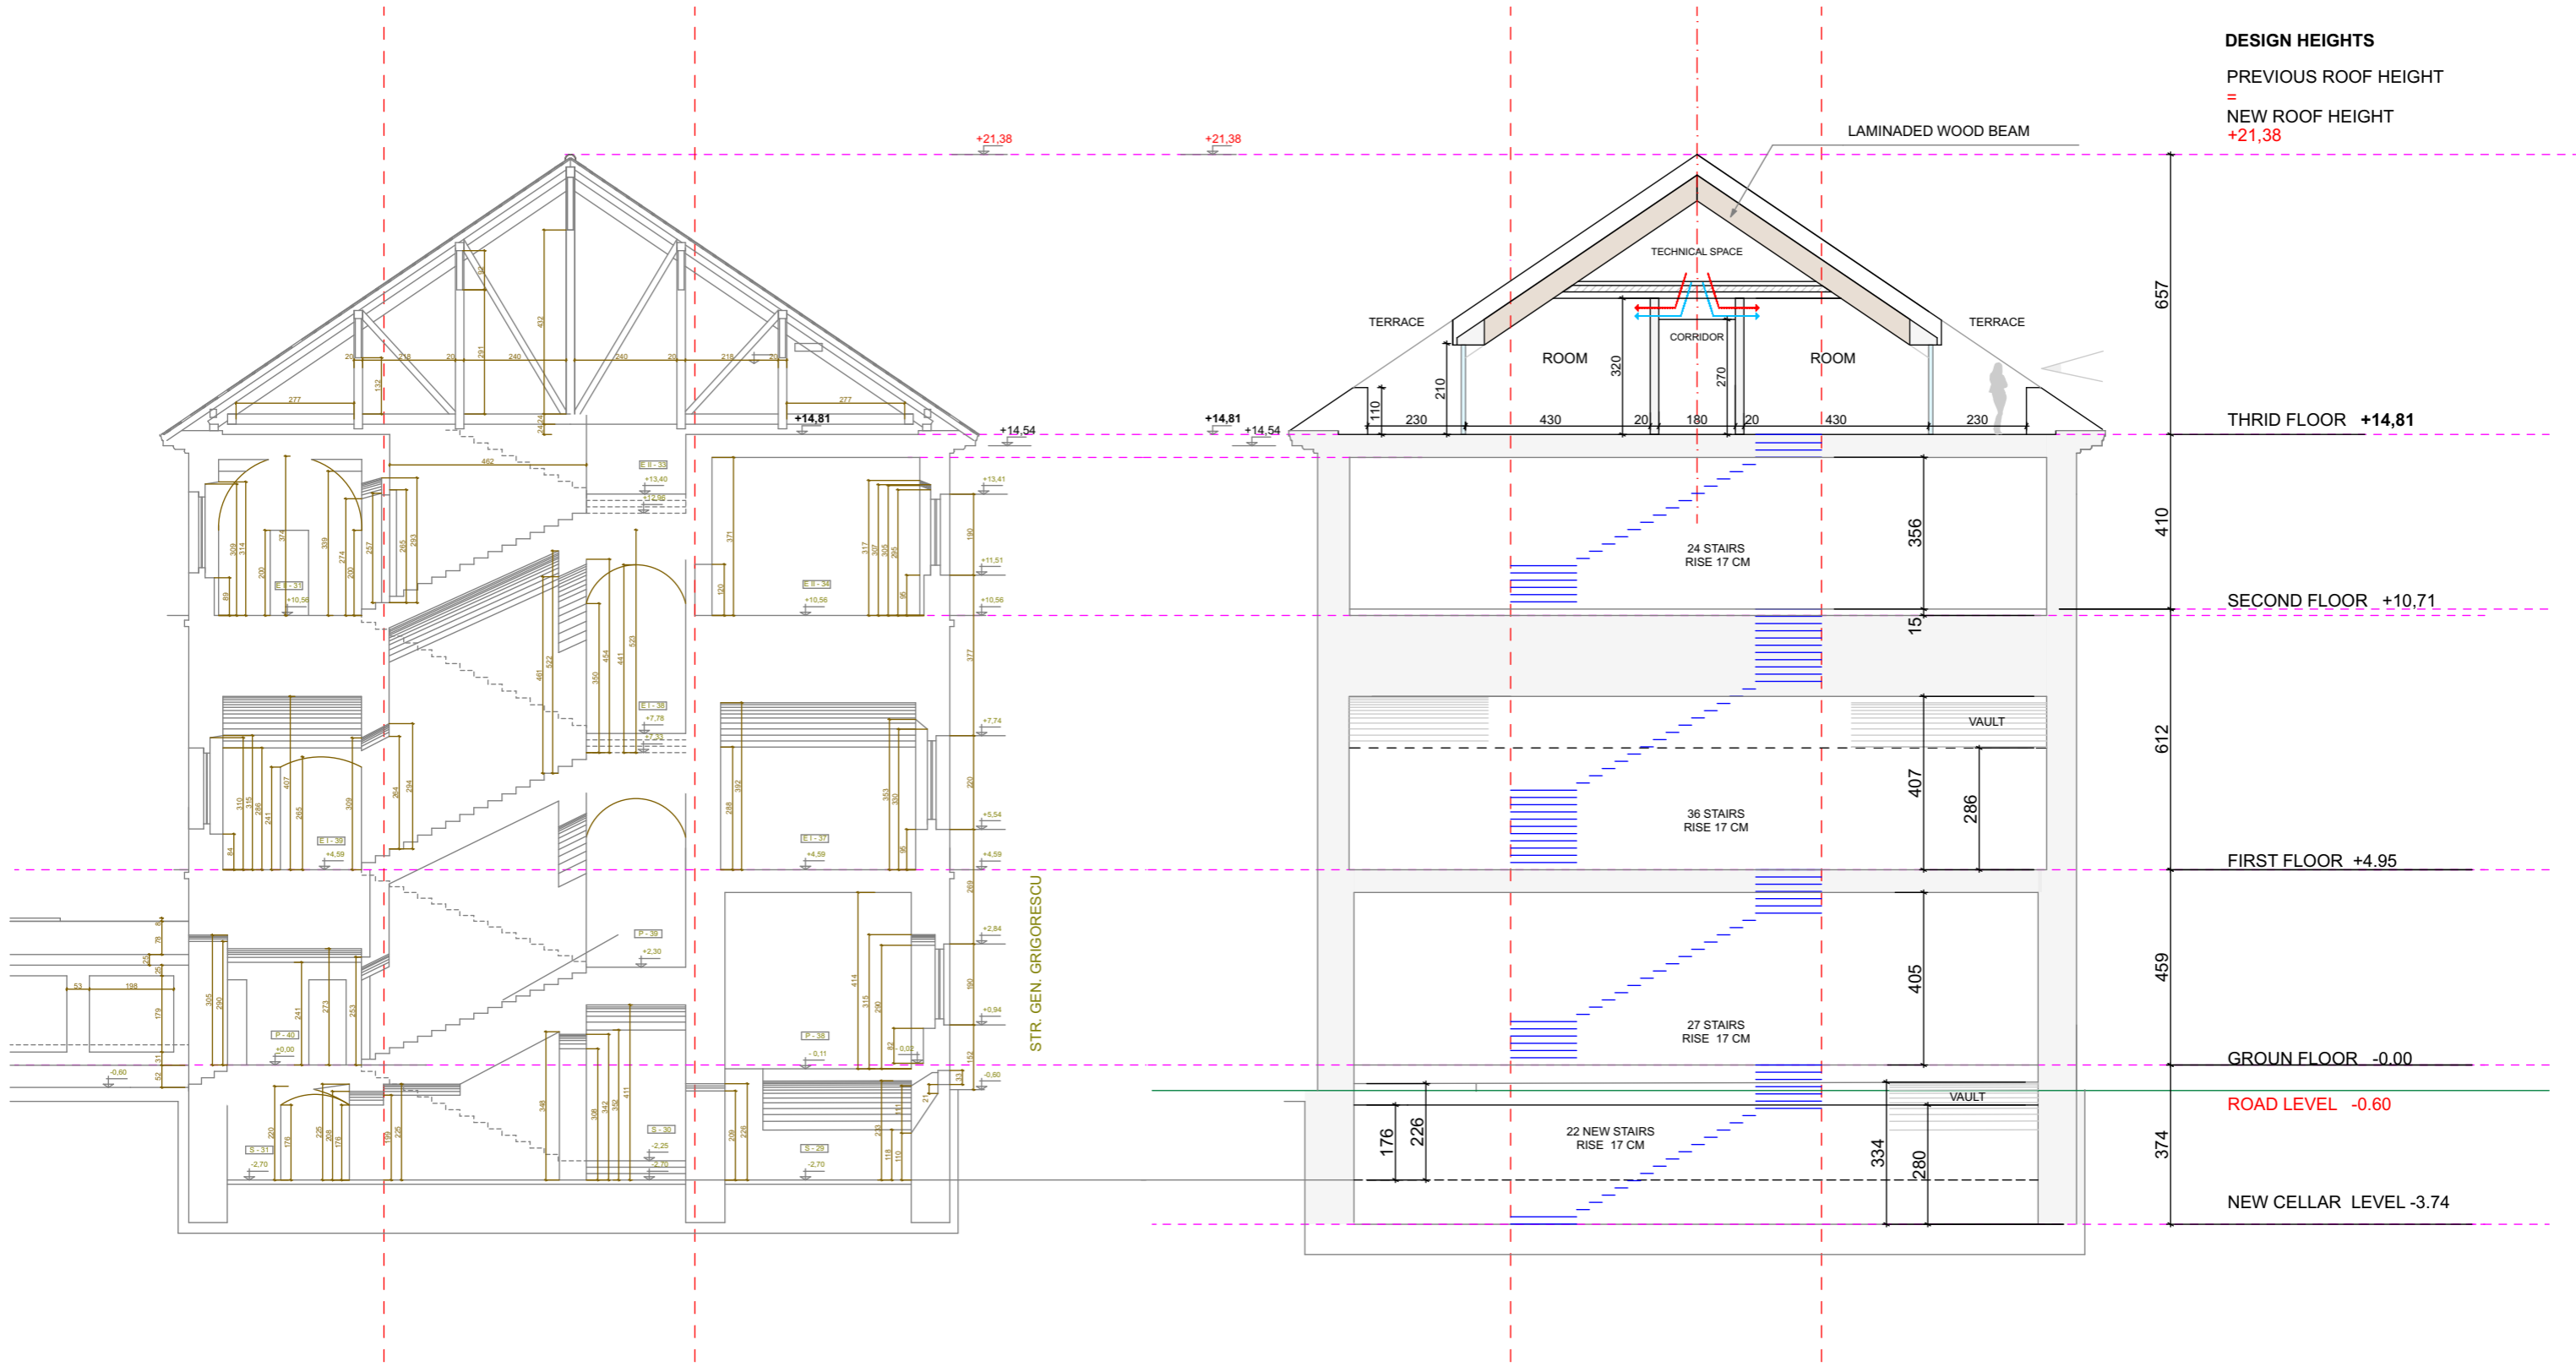

THIRD FLOOR +14,81

SECOND FLOOR +10,71

FIRST FLOOR +4,95

GROUND FLOOR -0,00

ROAD LEVEL -0,60


NEW CELLAR LEVEL -3,74

CAZARMA VIENEI
CONCEPT PROPOSAL 02

SECTION
scale 1:150

DRIUSSOASSOCIATI | ARCHITECTS
Viale Ancona 24, 30172 Mestre Venezia, ITALY
All rights reserved unauthorized copying or lending.
CONCEPT PROJECT 05_05_2023


concept section
 PROPOSAL 02
 NEW BUILDING

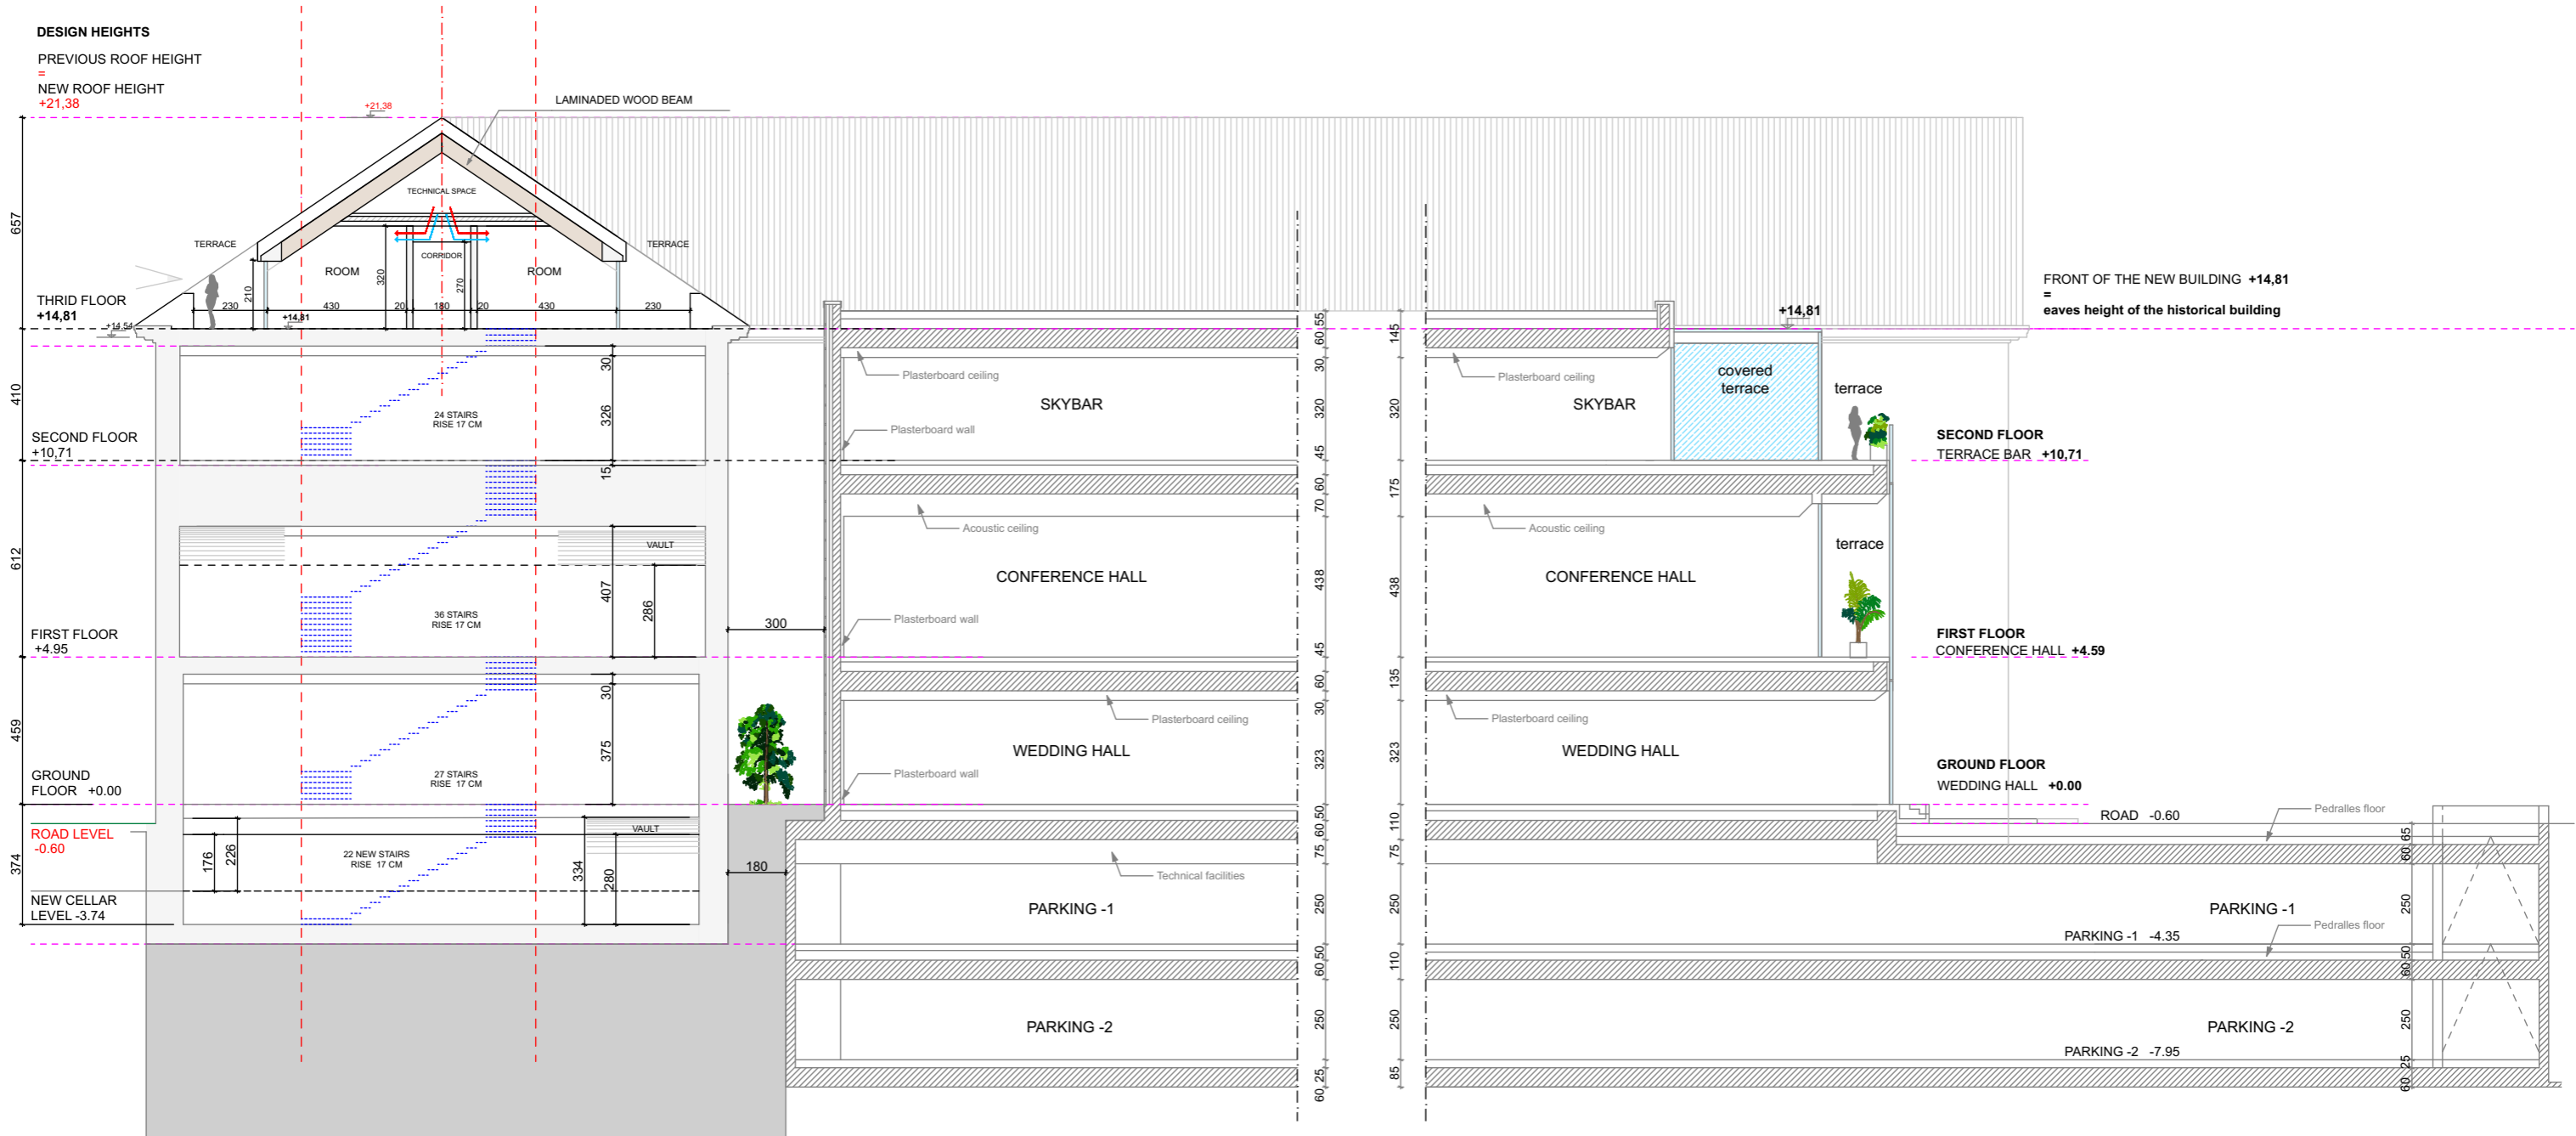

CAZARMA VIENEI
 CONCEPT PROPOSAL 02

SECTION EXTENSION
 scale 1:200

DRUSSOASSOCIATI | ARCHITECTS
 Viale Ancona 24, 30172 Mestre Venezia, ITALY
 All rights reserved unauthorized copying or lending.
 CONCEPT PROJECT 05_05_2023

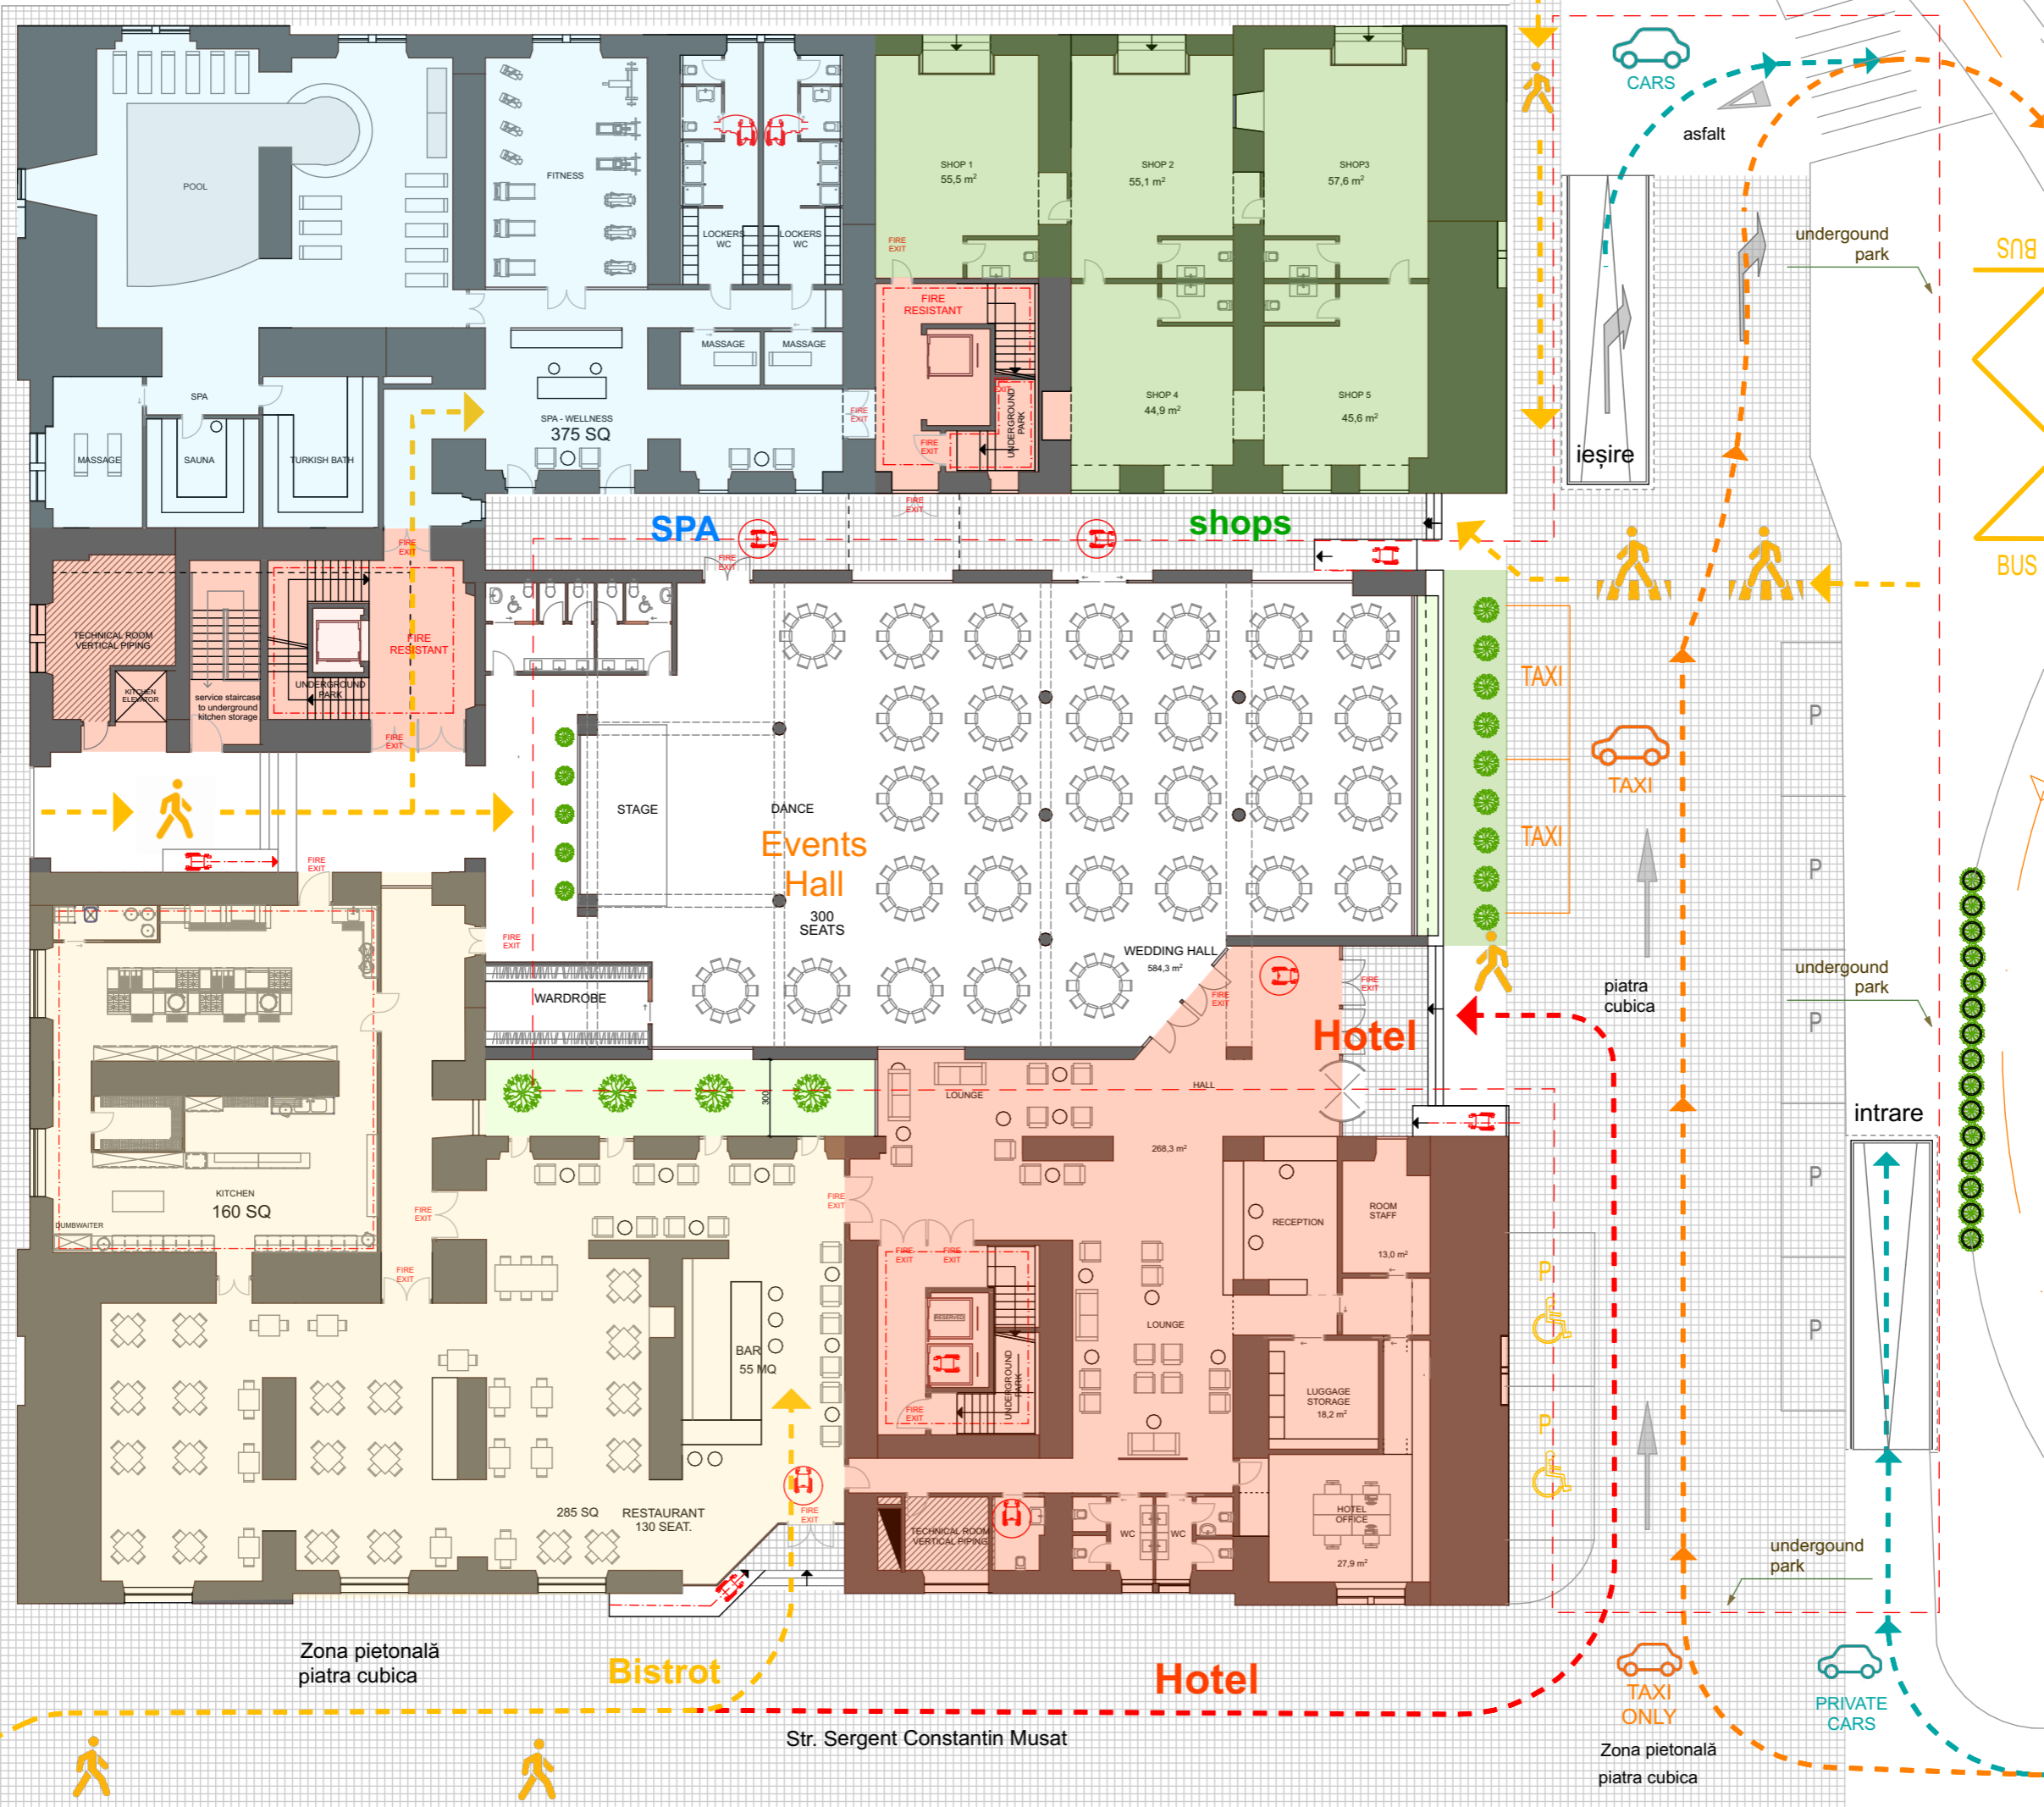

QUICK DELIVERIES

asfalt

piatra cubica

piatra cubica

PIATA UNIRII

Zona pietonală
piatra cubica

Bistrot

Str. Sergent Constantin Musat

Hotel

Zona pietonală
piatra cubica

TAXI ONLY

PRIVATE CARS

ieşire

intrare

TAXI

TAXI

TAXI


































































































































POOL

FITNESS

SHOP 1
55,5 m²

SHOP 2
55,1 m²

SHOP 3
57,6 m²

SHOP 4
44,9 m²

SHOP 5
45,6 m²

SPA - WELLNESS
375 SQ

TECHNICAL ROOM
VERTICAL PIPING

STAGE

DANCE

Events Hall
300 SEATS

WEDDING HALL
584,3 m²

Hotel

KITCHEN
160 SQ

RESTAURANT
130 SEAT

BAR
55 MQ

RECEPTION

ROOM STAFF
13,0 m²

LOUNGE

LUGGAGE STORAGE
18,2 m²

HOTEL OFFICE
27,9 m²

SAUNA

TURKISH BATH

LOCKERS WC

LOCKERS WC

MESSAGE

MESSAGE

UNDERGROUND PARK

service staircase to underground kitchen storage

UNDERGROUND PARK

UNDERGROUND PARK

33 hotel rooms



Conference Hall

TOTAL ROOMS	N. 33
SUITE OPEN PLAN	N. 3
JUNIOR SUITE (FORM 28 SQ.)	N. 16
DOUBLE ROOM (FROM 20 SQ.)	N. 11
SINGLE ROOM (FROM 16 SQ.)	N. 2
ACCESSIBLE DOUBLE ROOM	N. 1
CONFERENCE ROOM (120 SEATS)	sq. m 185
CONFERENCE ROOM (162 SEATS)	sq. m 215

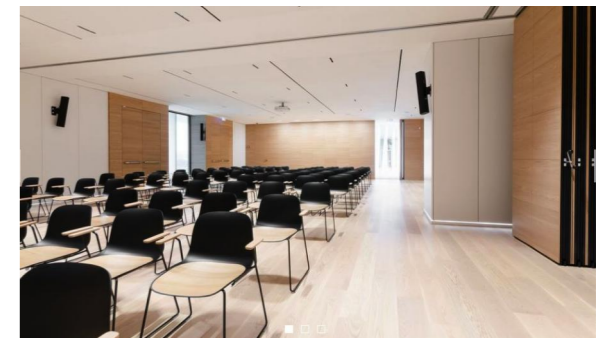

CONFERENCE ROOM MOVABLE WALLS FOR CONFERENCE HALL 265 SEATS

CAZARMA VIENEI
CONCEPT PROPOSAL 02

FIRST FLOOR PLAN
scale 1:250


DRIUSSOASSOCIATI | ARCHITECTS
Viale Ancona 24, 30172 Mestre Venezia, ITALY
All rights reserved unauthorized copying or lending.
CONCEPT PROJECT 05_05_2023

40 hotel rooms



cocktail bar

TOTAL ROOMS	N. 40
<i>SUITE OPEN PLAN</i>	N. 1
<i>JUNIOR SUITE (FROM 28 SQ.)</i>	N. 20
<i>DOUBLE ROOM (FROM 20 SQ.)</i>	N. 16
<i>ACCESSIBLE DOUBLE ROOM</i>	N. 1
<i>SINGLE ROOM (FROM 16 SQ.)</i>	N. 2
SKY BAR	SQ. 315
TERRACE OUTDOOR BAR	SQ. 200

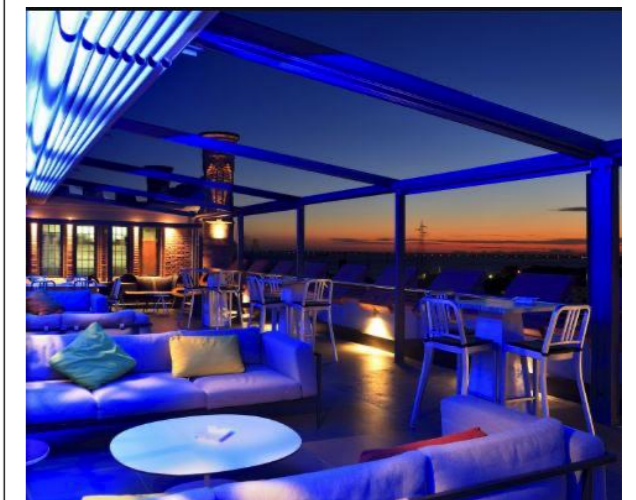


SKY BAR WITH TERRACE

CAZARMA VIENEI
CONCEPT PROPOSAL 02

SECOND FLOOR PLAN

scale 1:250


DRIUSSOASSOCIATI | ARCHITECTS
Viale Ancona 24, 30172 Mestre Venezia, ITALY
All rights reserved unauthorized copying or lending.
CONCEPT PROJECT 05_05_2023

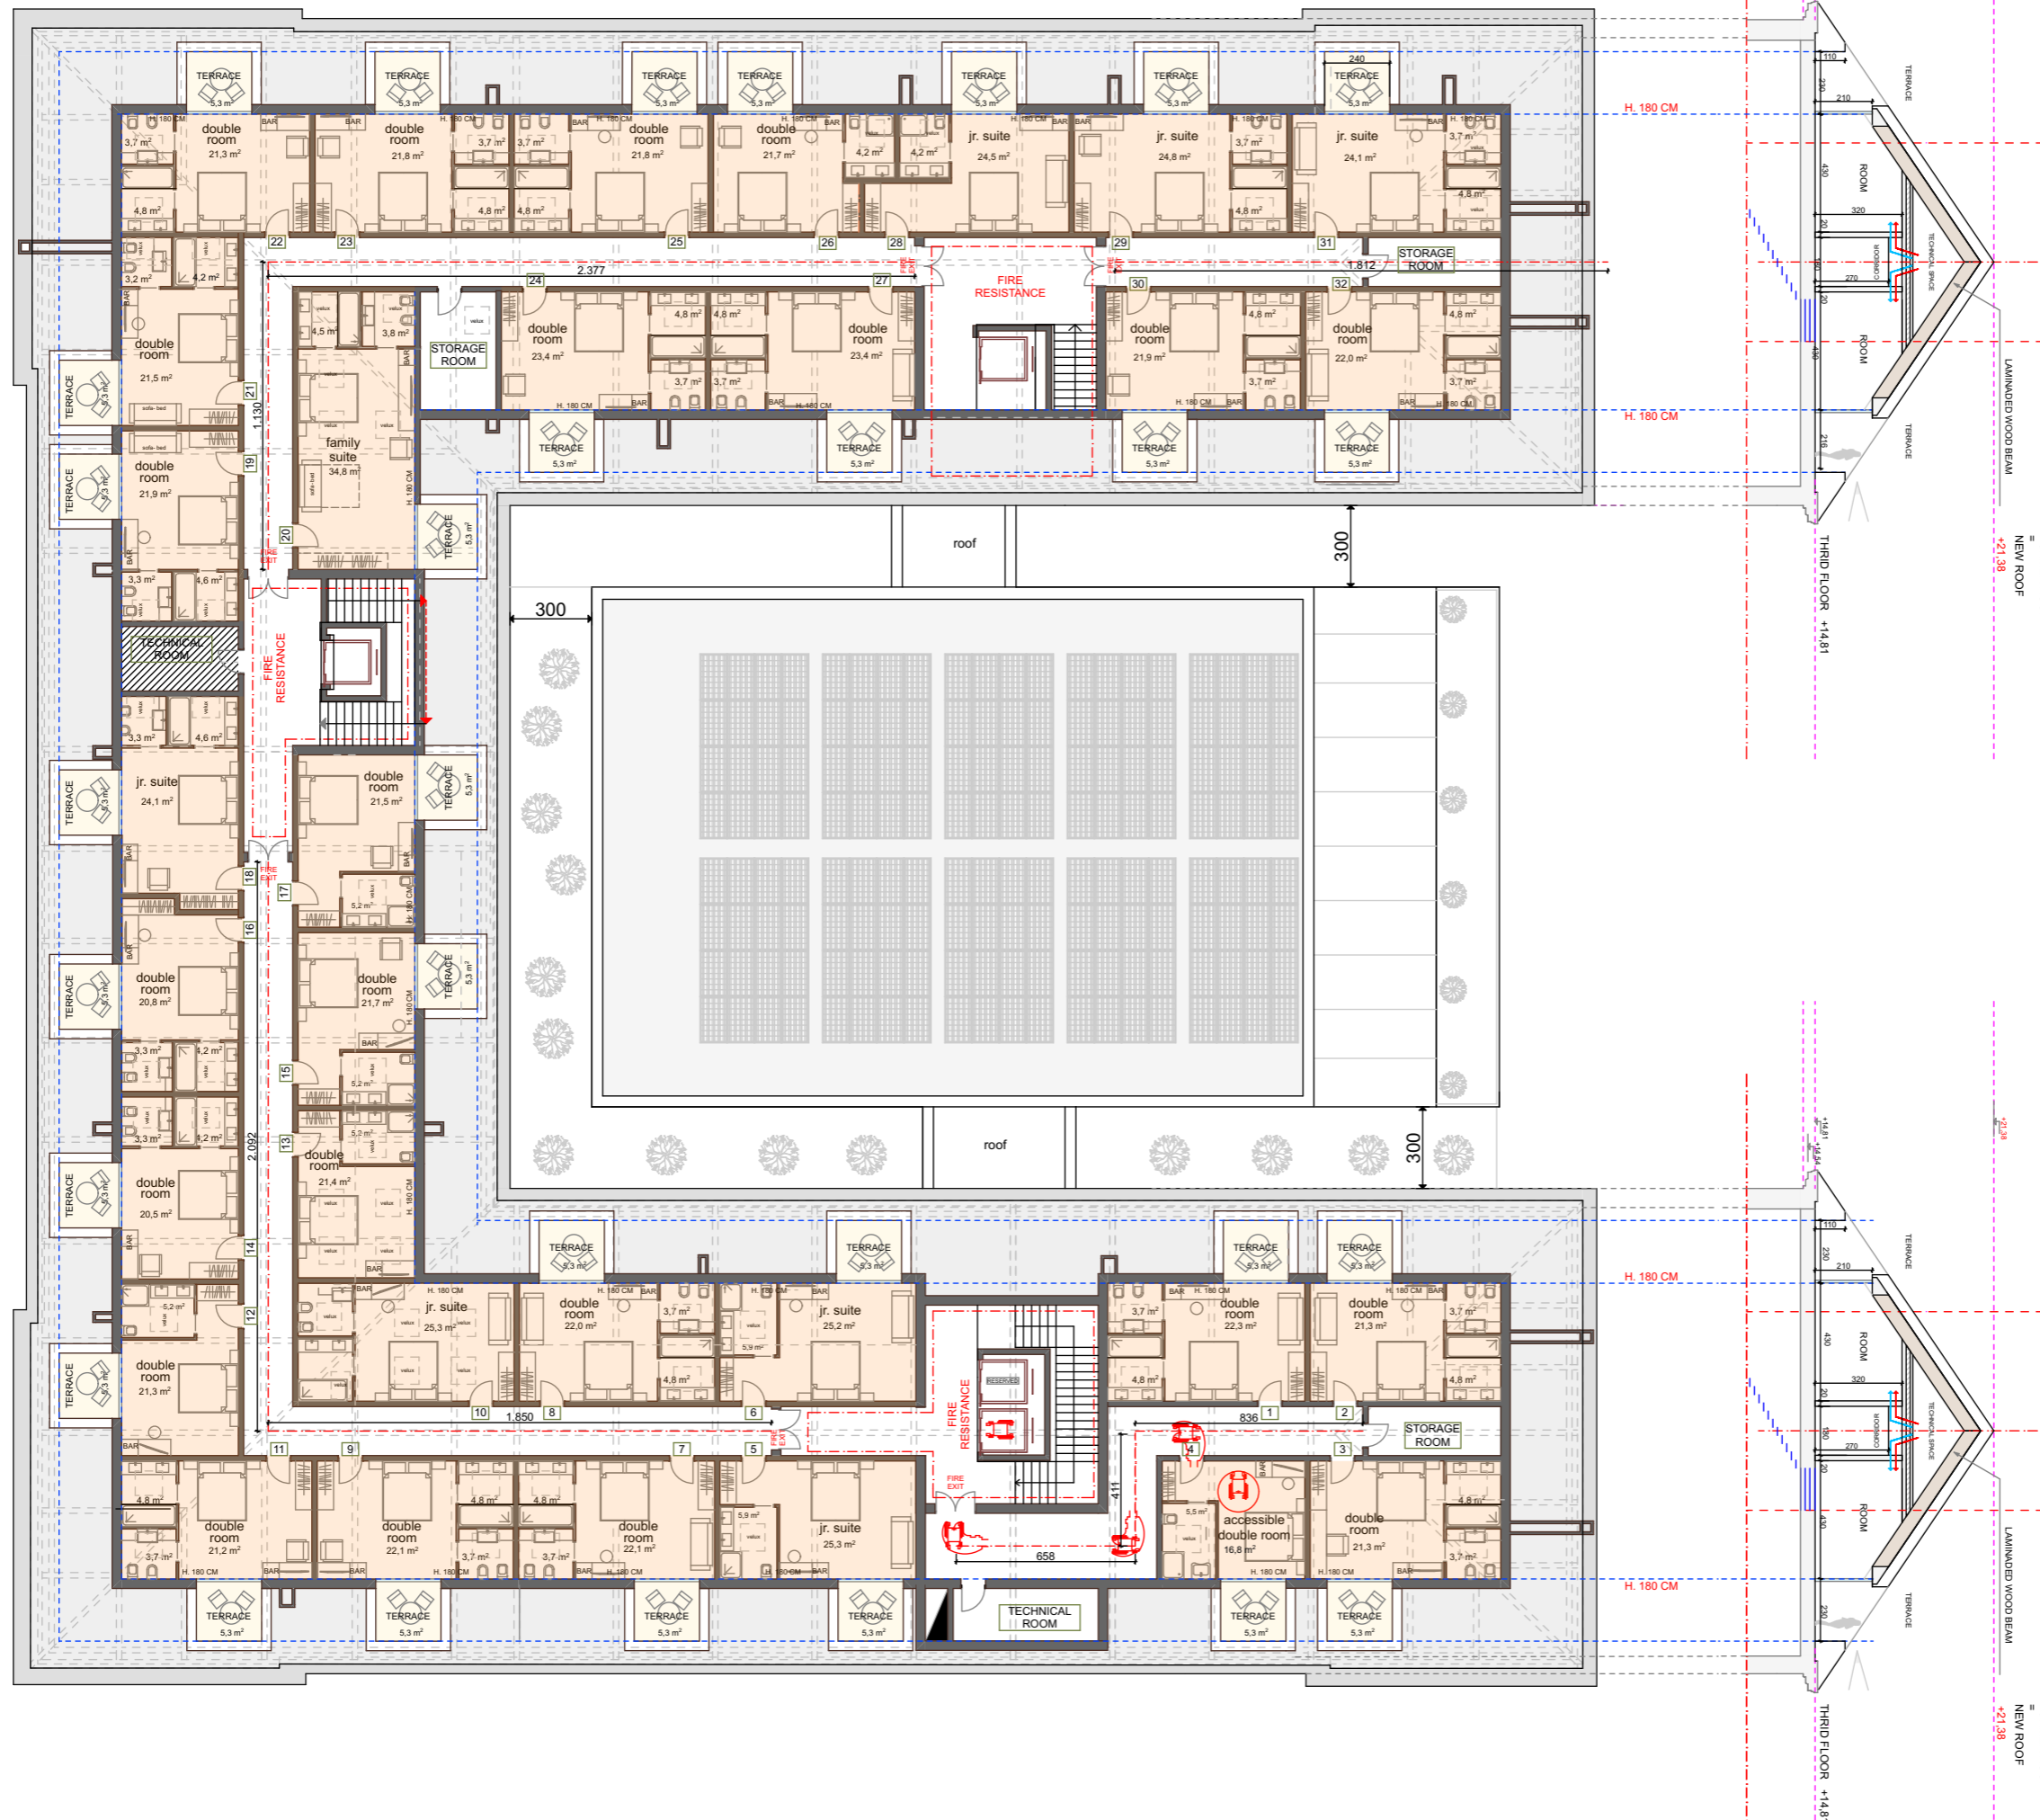

ATTIC FLOOR

TOTAL ROOMS	N. 32
FAMILY SUITE	N. 1
JUNIOR PANORAMA SUITE (From to 24 SQ. + Terrace)	N. 7
DOUBLE ROOM (up to 24 SQ.)	N. 23
ACCESSIBLE DOUBLE ROOM	N. 1

new roof
with the same shape
as the historical one

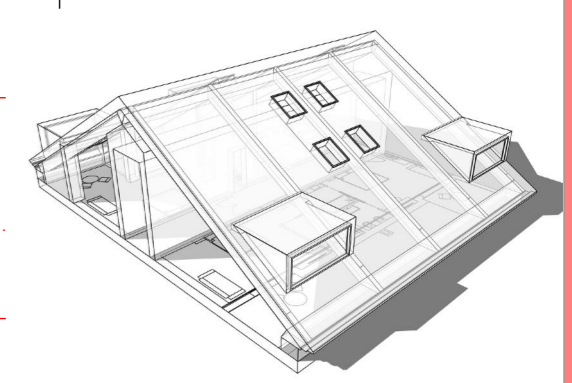

CAZARMA VIENEI
CONCEPT PROPOSAL **02**

THIRD FLOOR PLAN
scale 1:250

DRIUSSOASSOCIATI | ARCHITECTS
Viale Ancona 24, 30172 Mestre Venezia, ITALY
All rights reserved unauthorized copying or lending.
CONCEPT PROJECT 05_05_2023






CAZARMA VIENEI
CONCEPT PROPOSAL **02**

THIRD FLOOR PLAN
East wing

DRIUSSOASSOCIATI | ARCHITECTS
Viale Ancona 24, 30172 Mestre Venezia, ITALY
All rights reserved unauthorized copying or lending.
CONCEPT PROJECT 05_05_2023

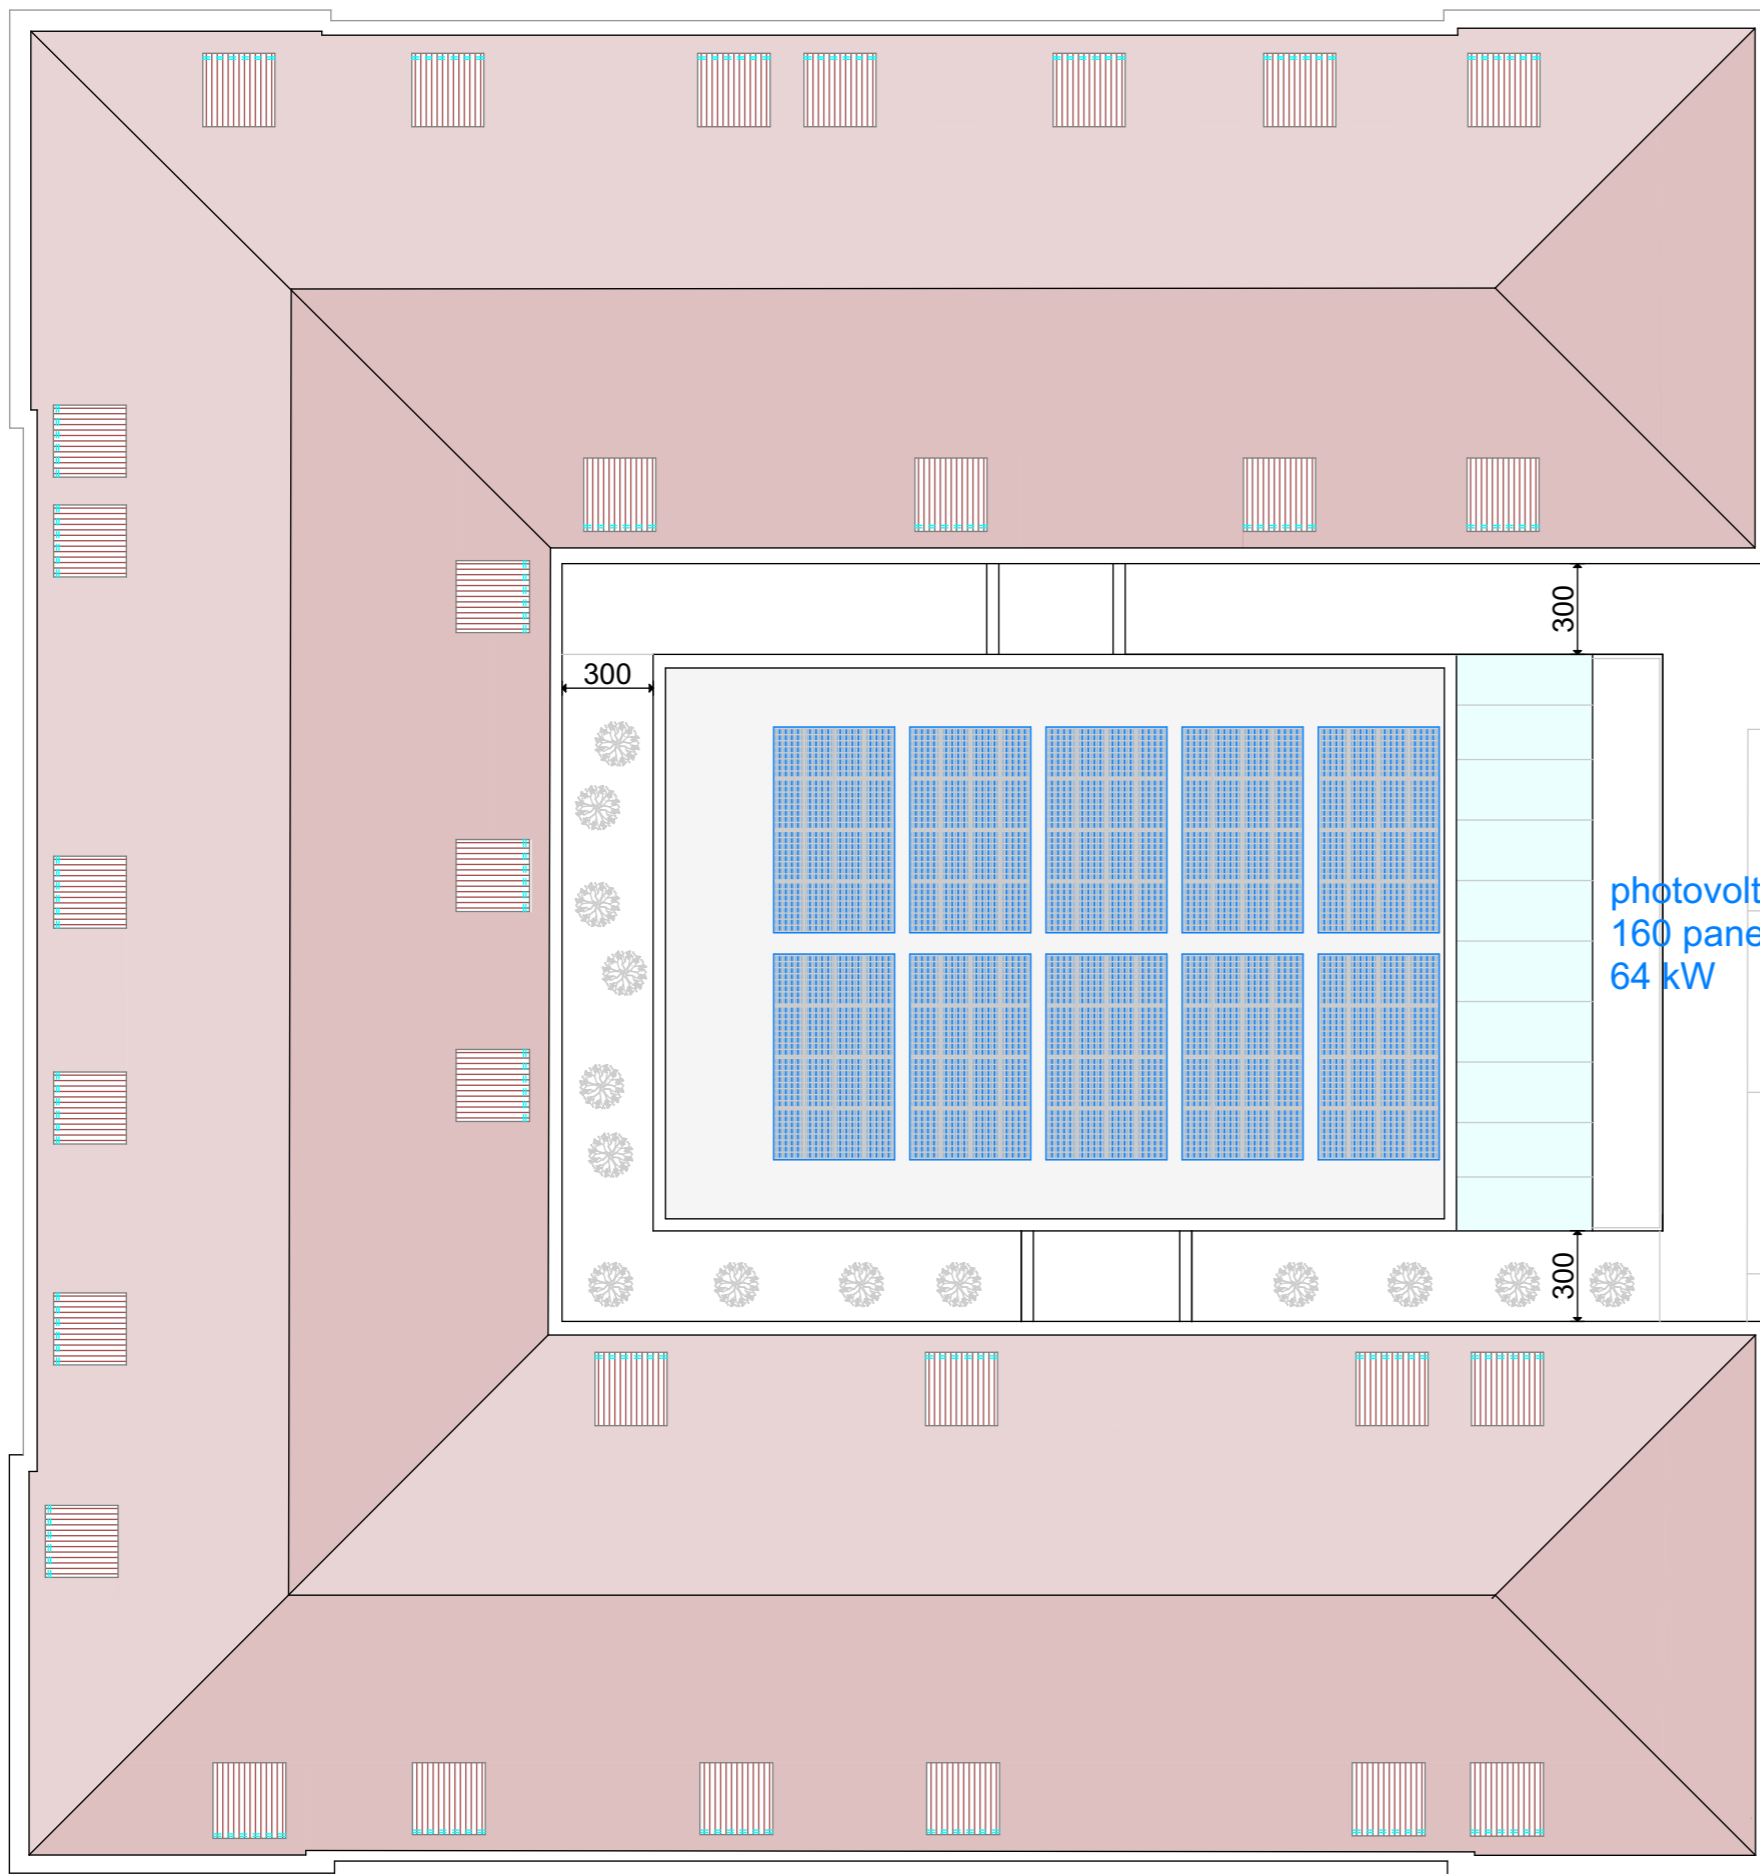

roof
sustainable
photovoltaic energy

photovoltaic roof
160 panels
64 kW

CAZARMA VIENEI
CONCEPT PROPOSAL **02**

ROOF PLAN
scale 1:250

DRUSSOASSOCIATI | ARCHITECTS
Viale Ancona 24, 30172 Mestre Venezia, ITALY
All rights reserved unauthorized copying or lending.
CONCEPT PROJECT 05_05_2023



CAZARMA VIENEI

CONCEPT
PROPOSAL

May 2023